


HANGER RESIDENCES
 SITE PLAN


BRYSON CITY AIRPORT TRACT
 BRYSON CITY, NORTH CAROLINA

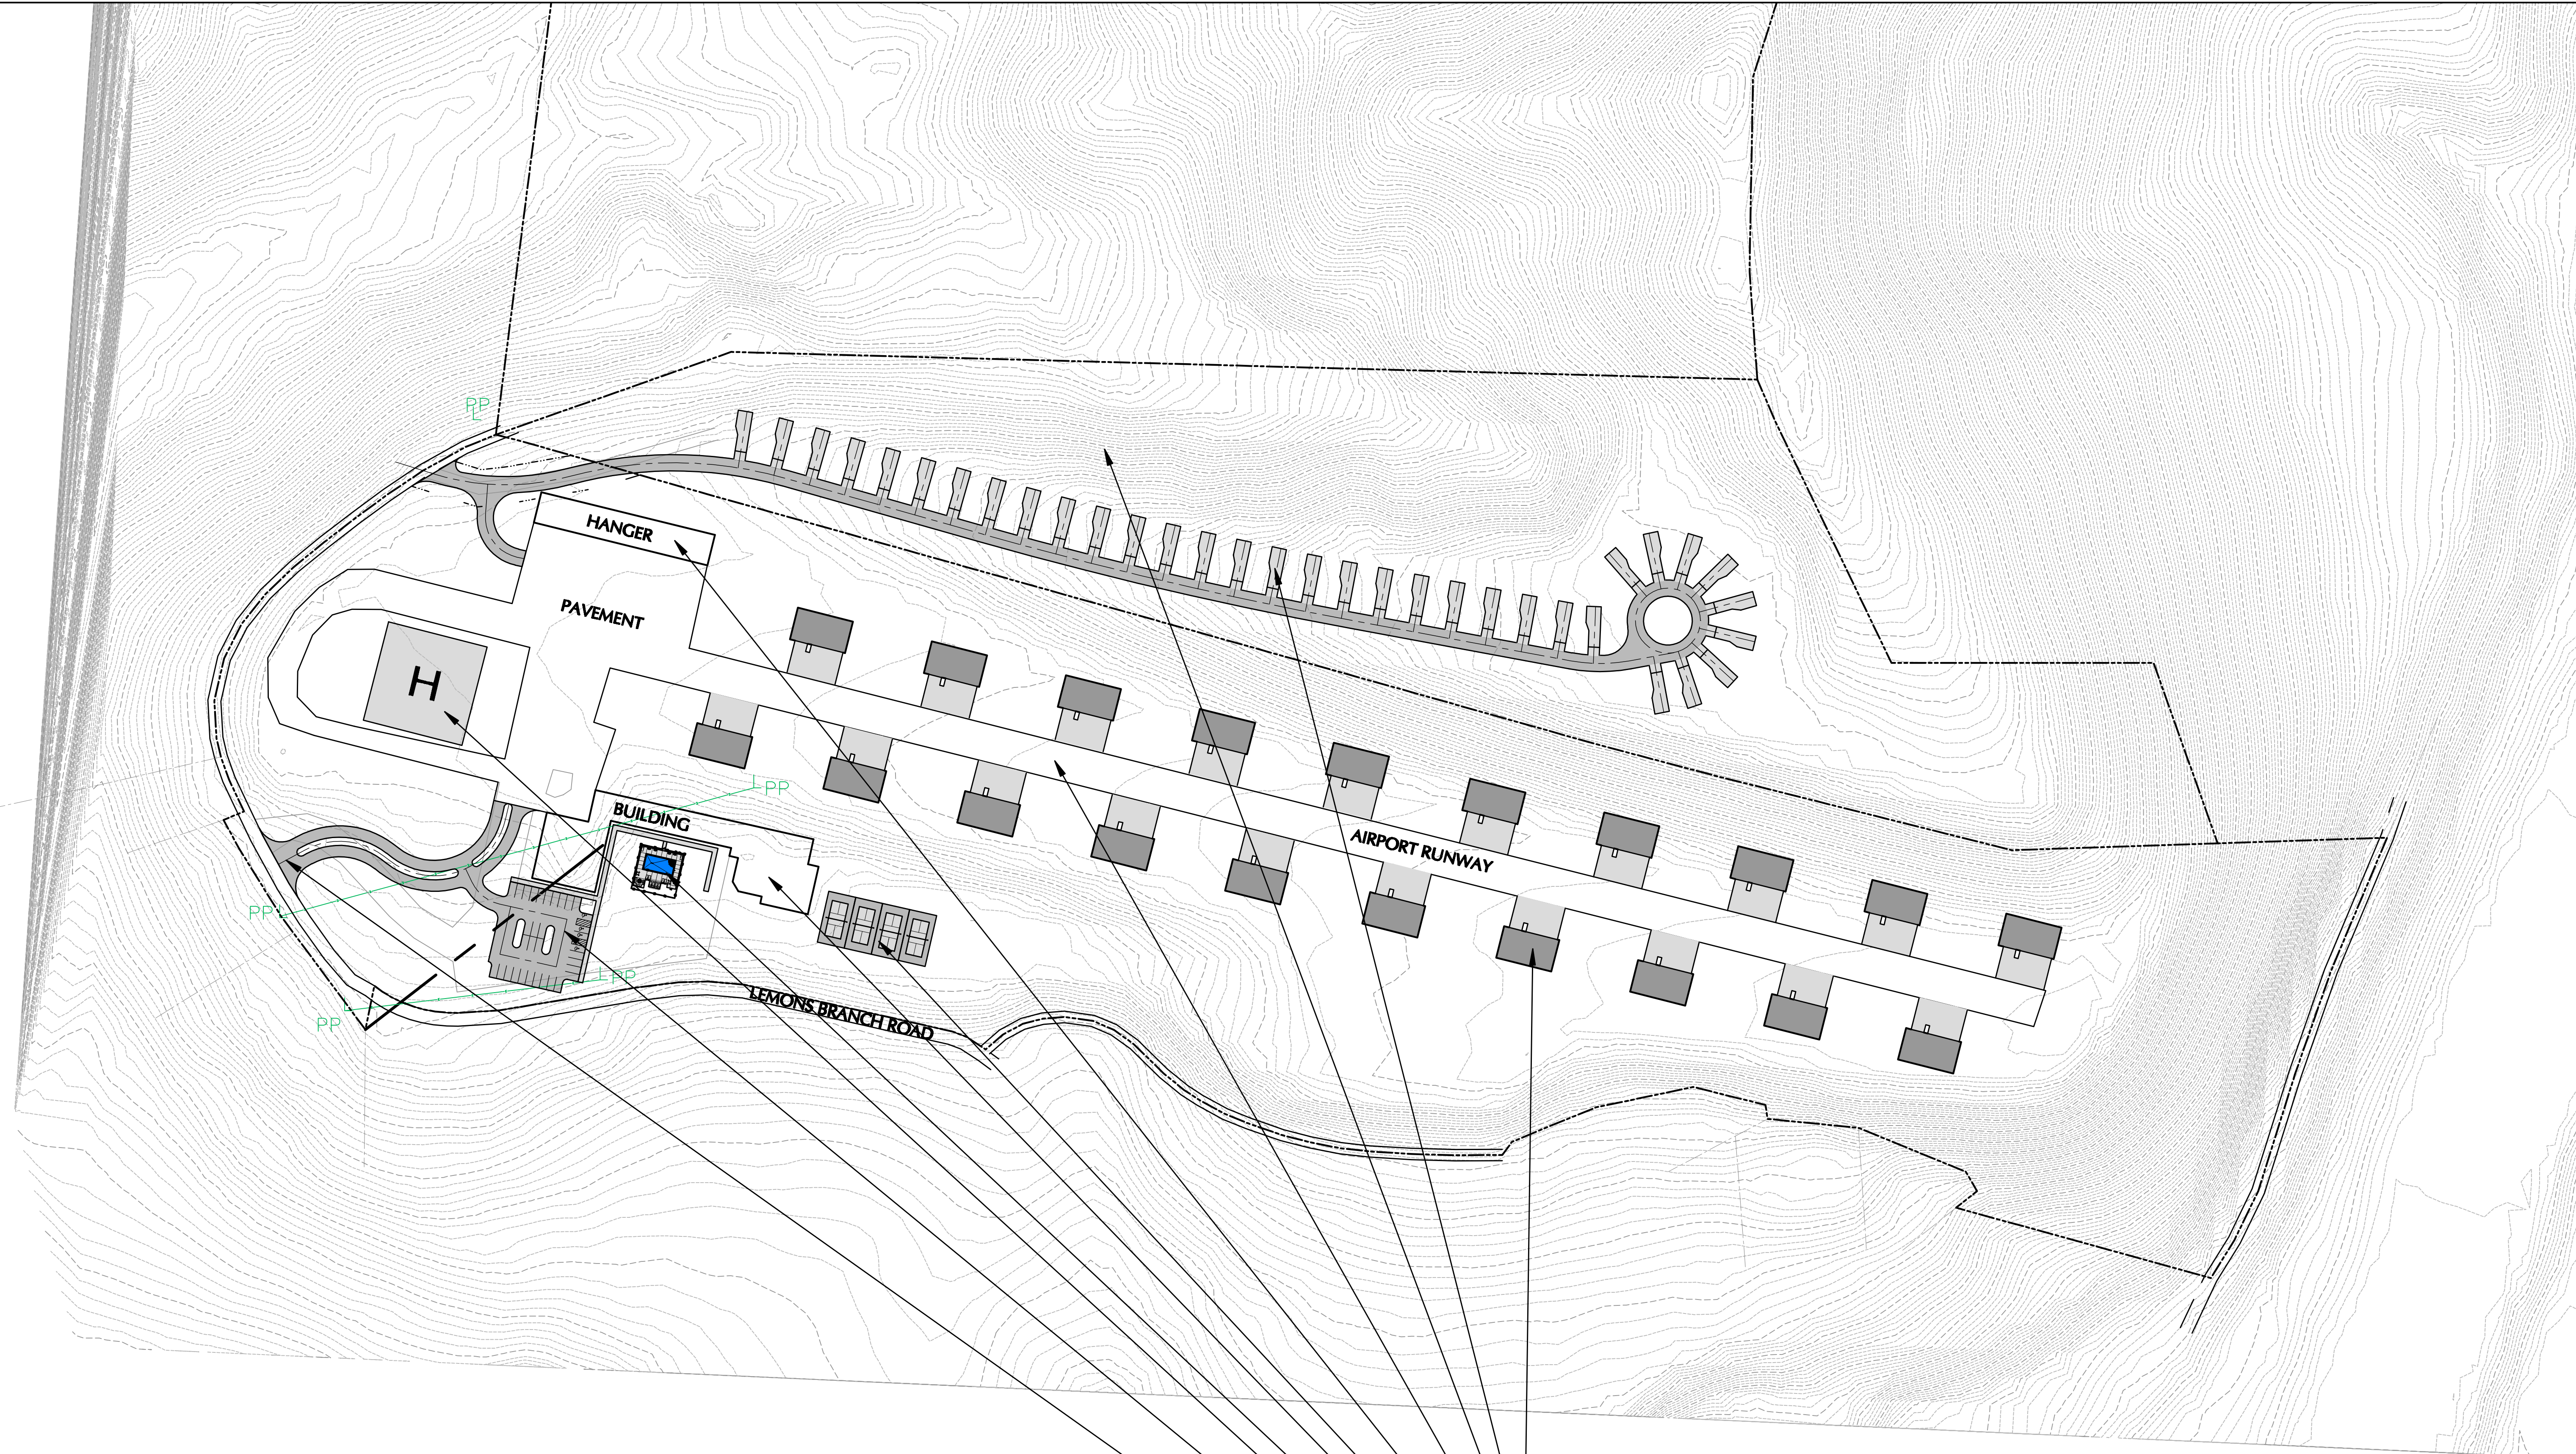


- PROPOSED HANGER RESIDENCE
- PROPOSED TINY HOME LOTS
- ADDITIONAL TRACT
- EXISTING RUNWAY
- EXISTING HANGER
- PROPOSED CLUB PICKLEBALL COURTS
- PROPOSED CLUBHOUSE
- PROPOSED CLUB POOL
- PROPOSED MEDICAL HELIPAD
- PROPOSED CLUBHOUSE PARKING
- PROPOSED COMMUNITY ENTRANCE

PROJECT INFORMATION

AIRPORT ACREAGE: 31.12 AC.
 ADDITIONAL ACREAGE: 13.70 AC.
 TOTAL NO. OF HANGER RESIDENCES: 20 RESIDENCES
 TOTAL NO. OF TINY HOMES: 34 TINY HOMES
 LENGTH OF ROADS: 2,120 LF

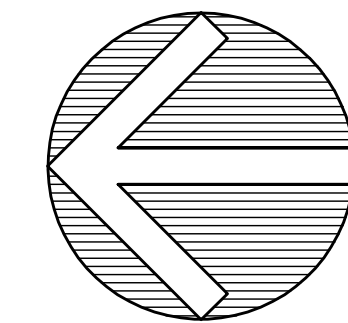

NORTH

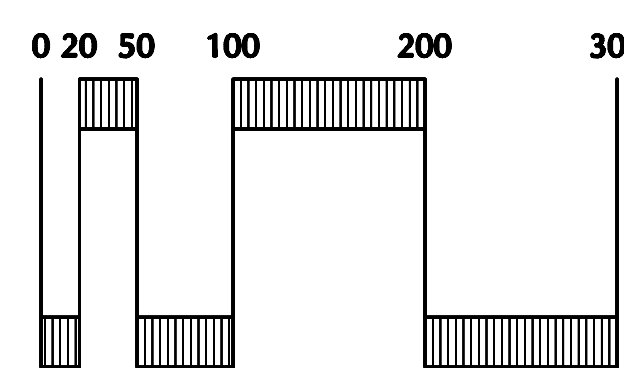

SCALE: 1" = 100'

JOB NO.: 2018360
 DWG. NAME: bca-hh-site.dwg
 DATE: JANUARY 26, 2019

REV.	DATE	BY:
1		
2		
3		
4		