


FLOOR PLAN

SCALE: 3/16"=1'-0"

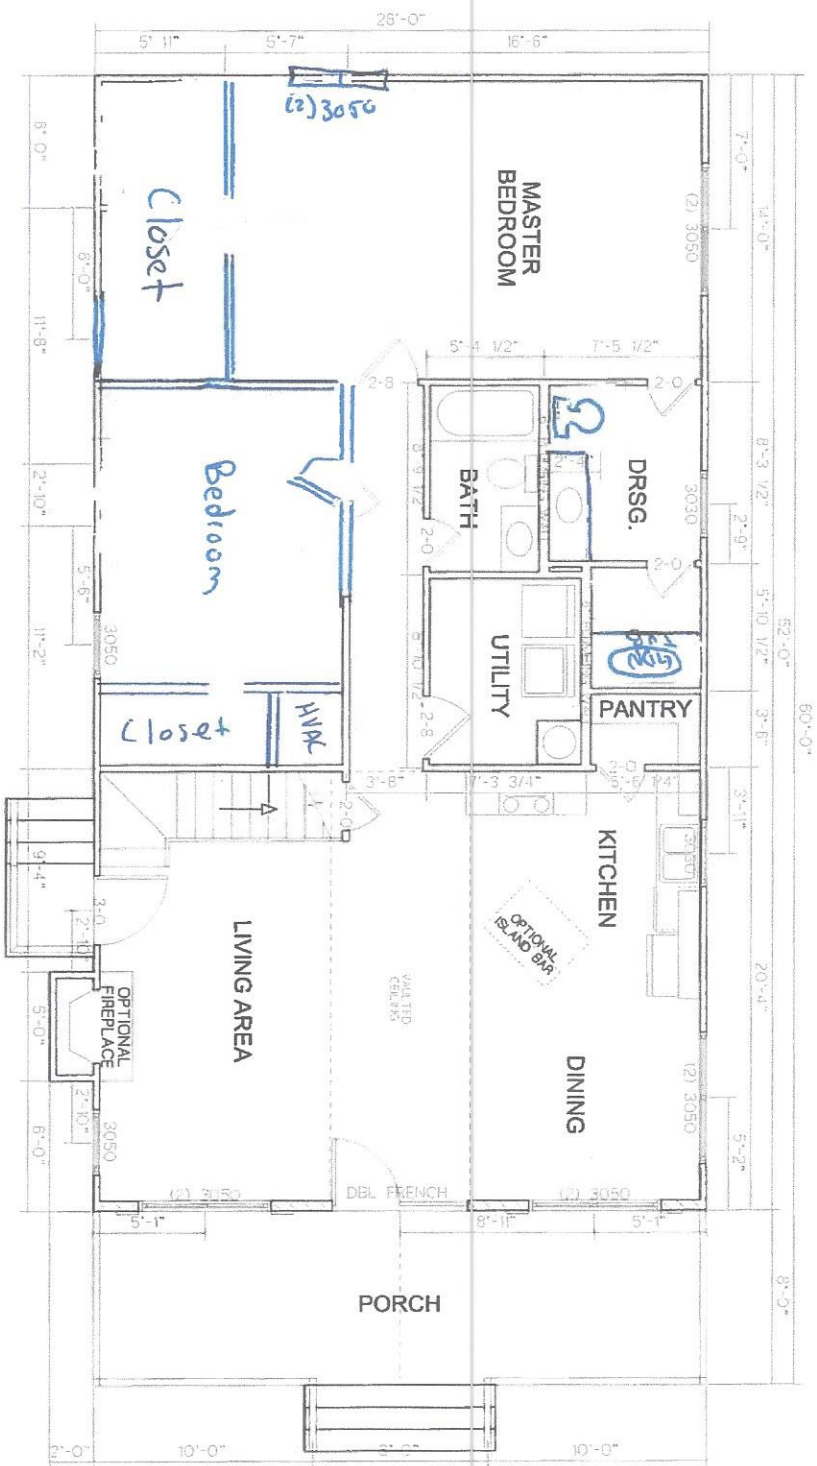

1/4-5/8" STUDS

This drawing and design is the property of United-Bilt Homes. They are made available in the condition that they are not to be used, reproduced, or copied, in whole or part, or used for furnishing information to others, without the prior written consent of United-Bilt Homes. All rights are reserved and otherwise are specifically reserved.


SCALE	3/16"=1'-0"
DATE	2-1-2008
ACT. NO.	0000
DRAWN BY	K. COCHERELL
SHEET NO.	2 of 18

FLOOR PLAN

HOUSE PLANS FOR THE
60' ASPEN W/ LOFT



LOFT PLAN
 SCALE: 3/16"=1'-0"

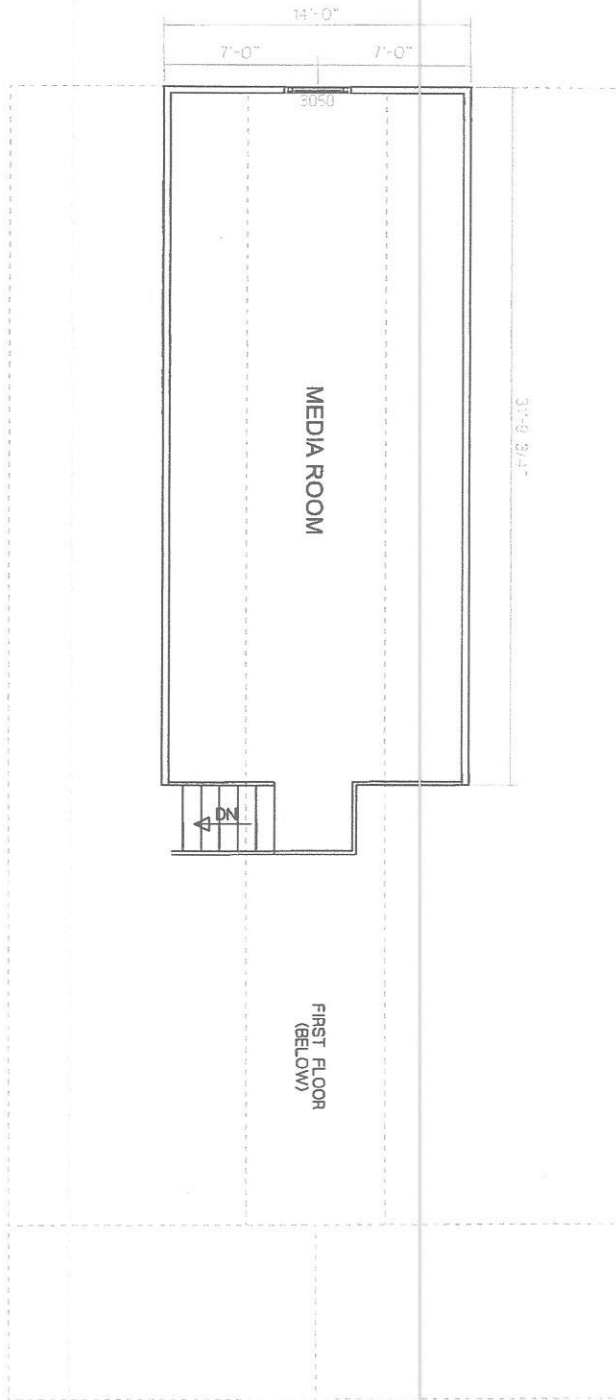

This drawing and design is the property of United-Bilt Homes. They are submitted on the condition that they are not to be used, reproduced, or copied, in whole or part, or used for furnishing information to others, without the prior written consent of United-Bilt Homes. All other rights of copyright and otherwise are specifically reserved.

SCALE	3/16"=1'-0"
DATE	2-1-2008
ACCT. NO.	00000
DRAWN BY	K.COCHERELL
SHEET NO.	3 of 18

LOFT PLAN

HOUSE PLANS FOR THE
 60' ASPEN W/ LOFT

