




SECOND FLOOR PLAN

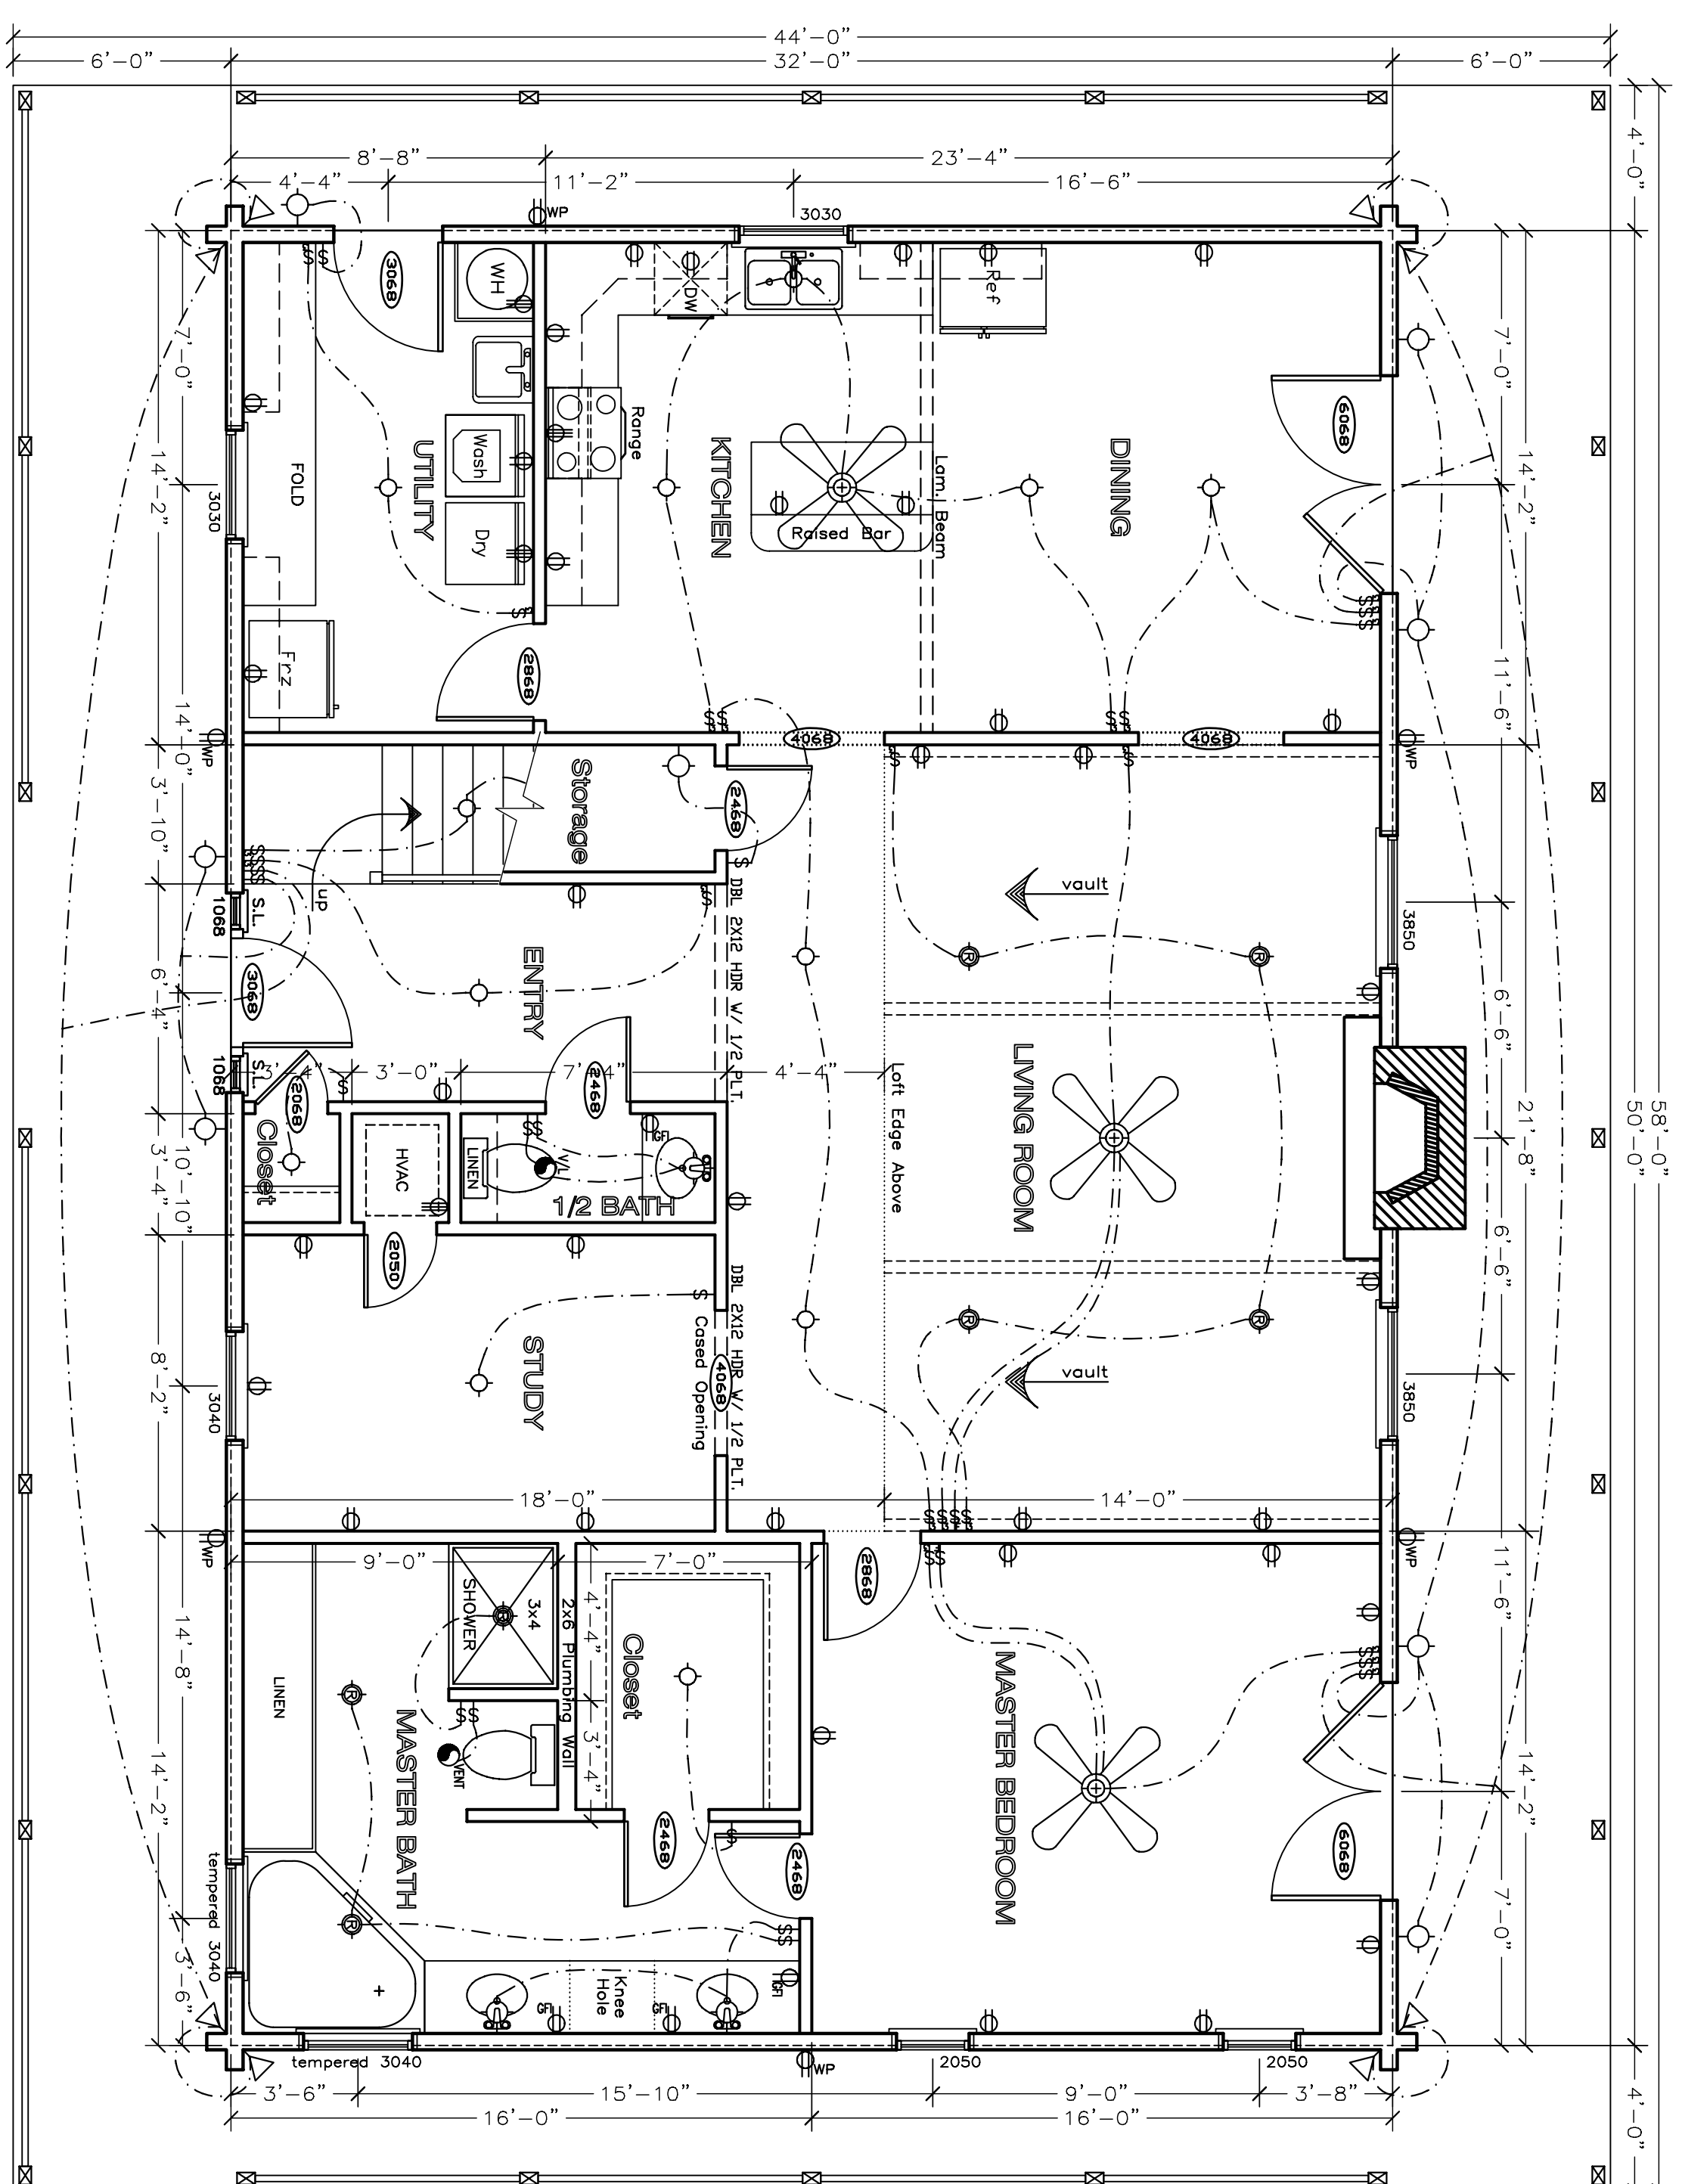

FIRST FLOOR PLAN

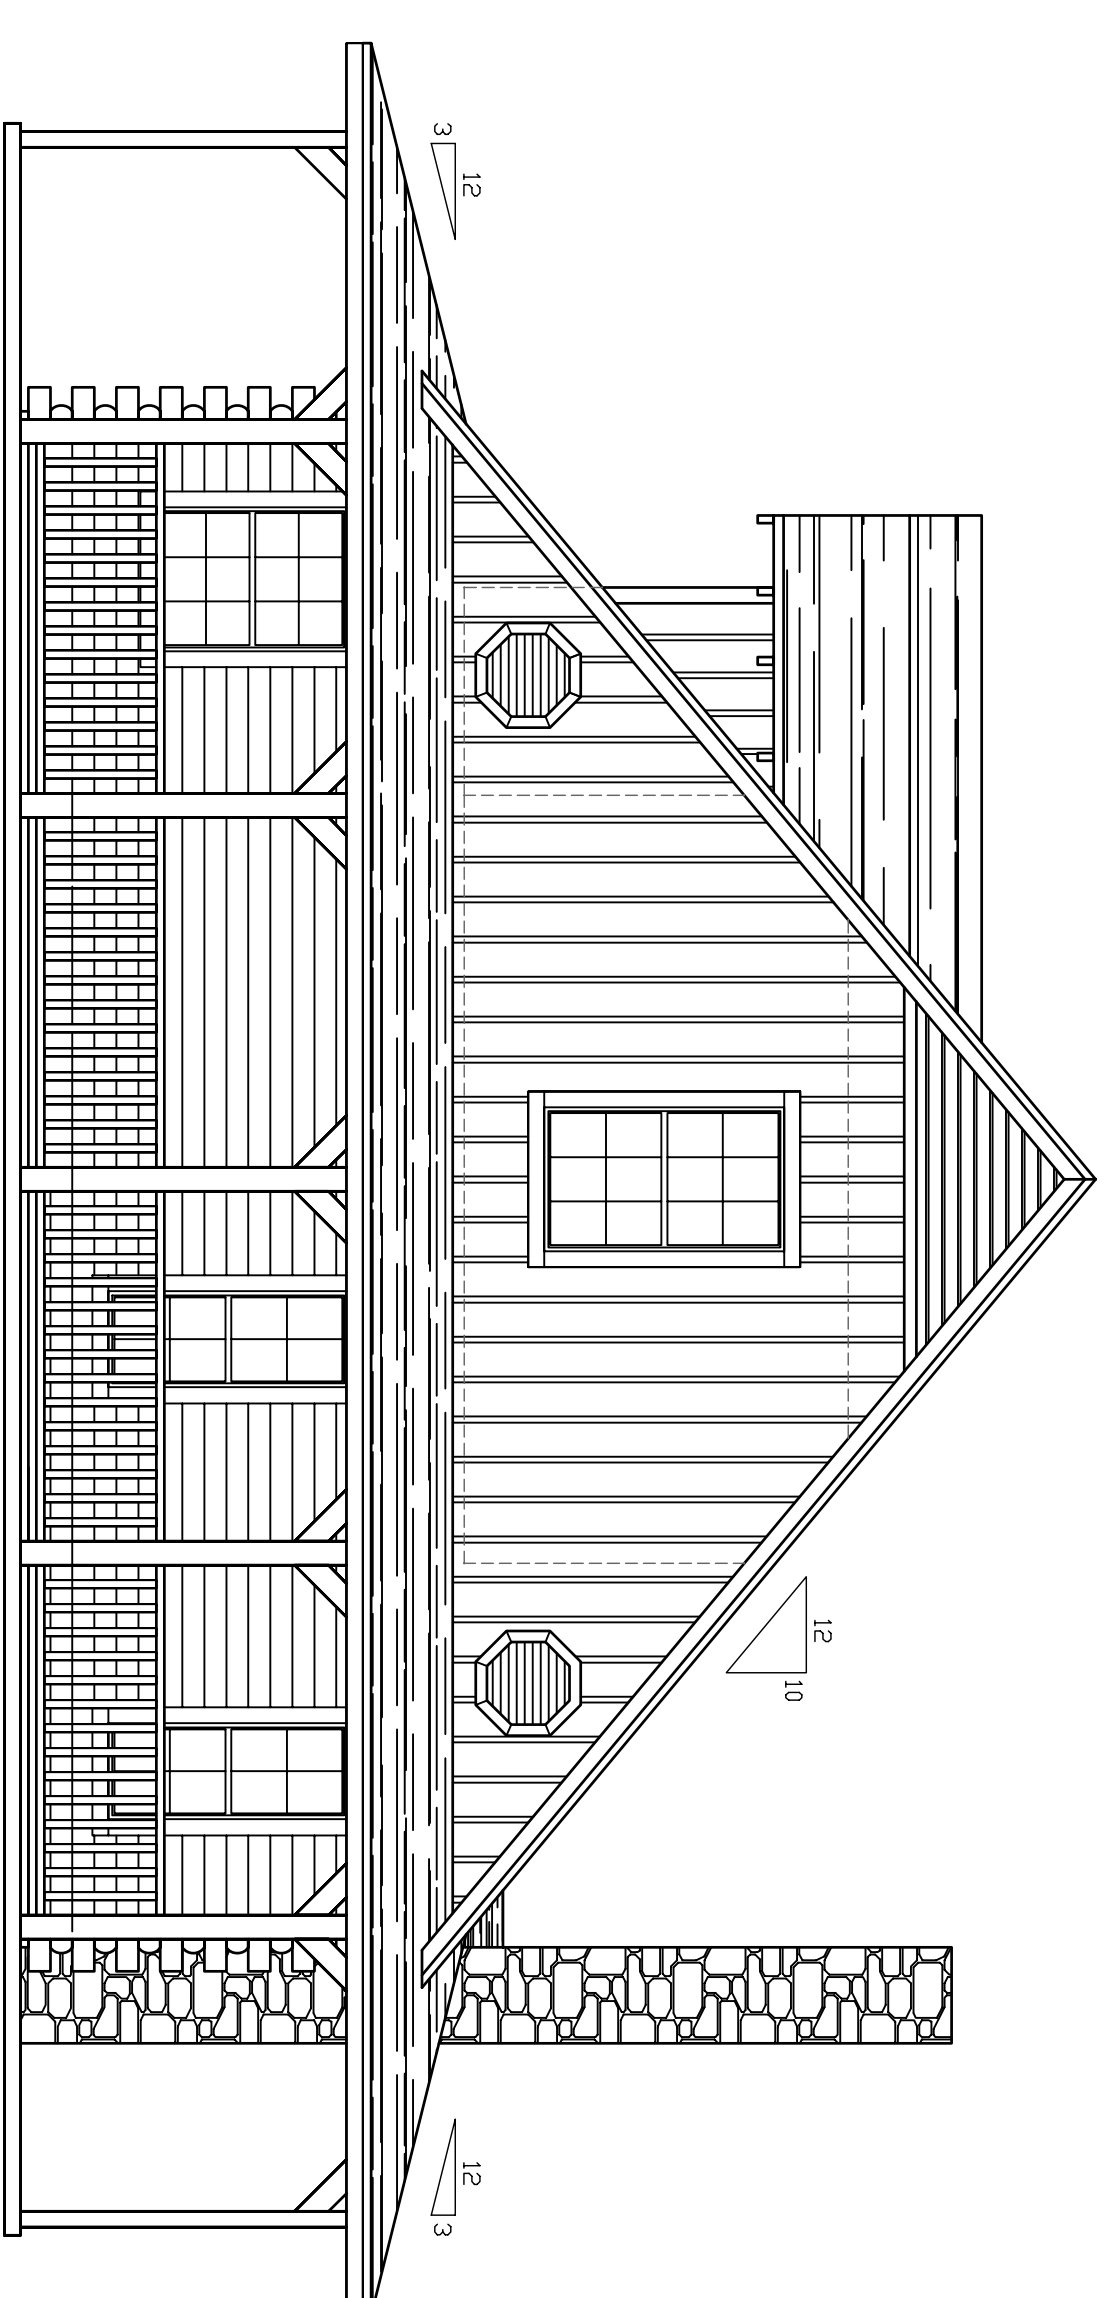

RIGHT ELEVATION

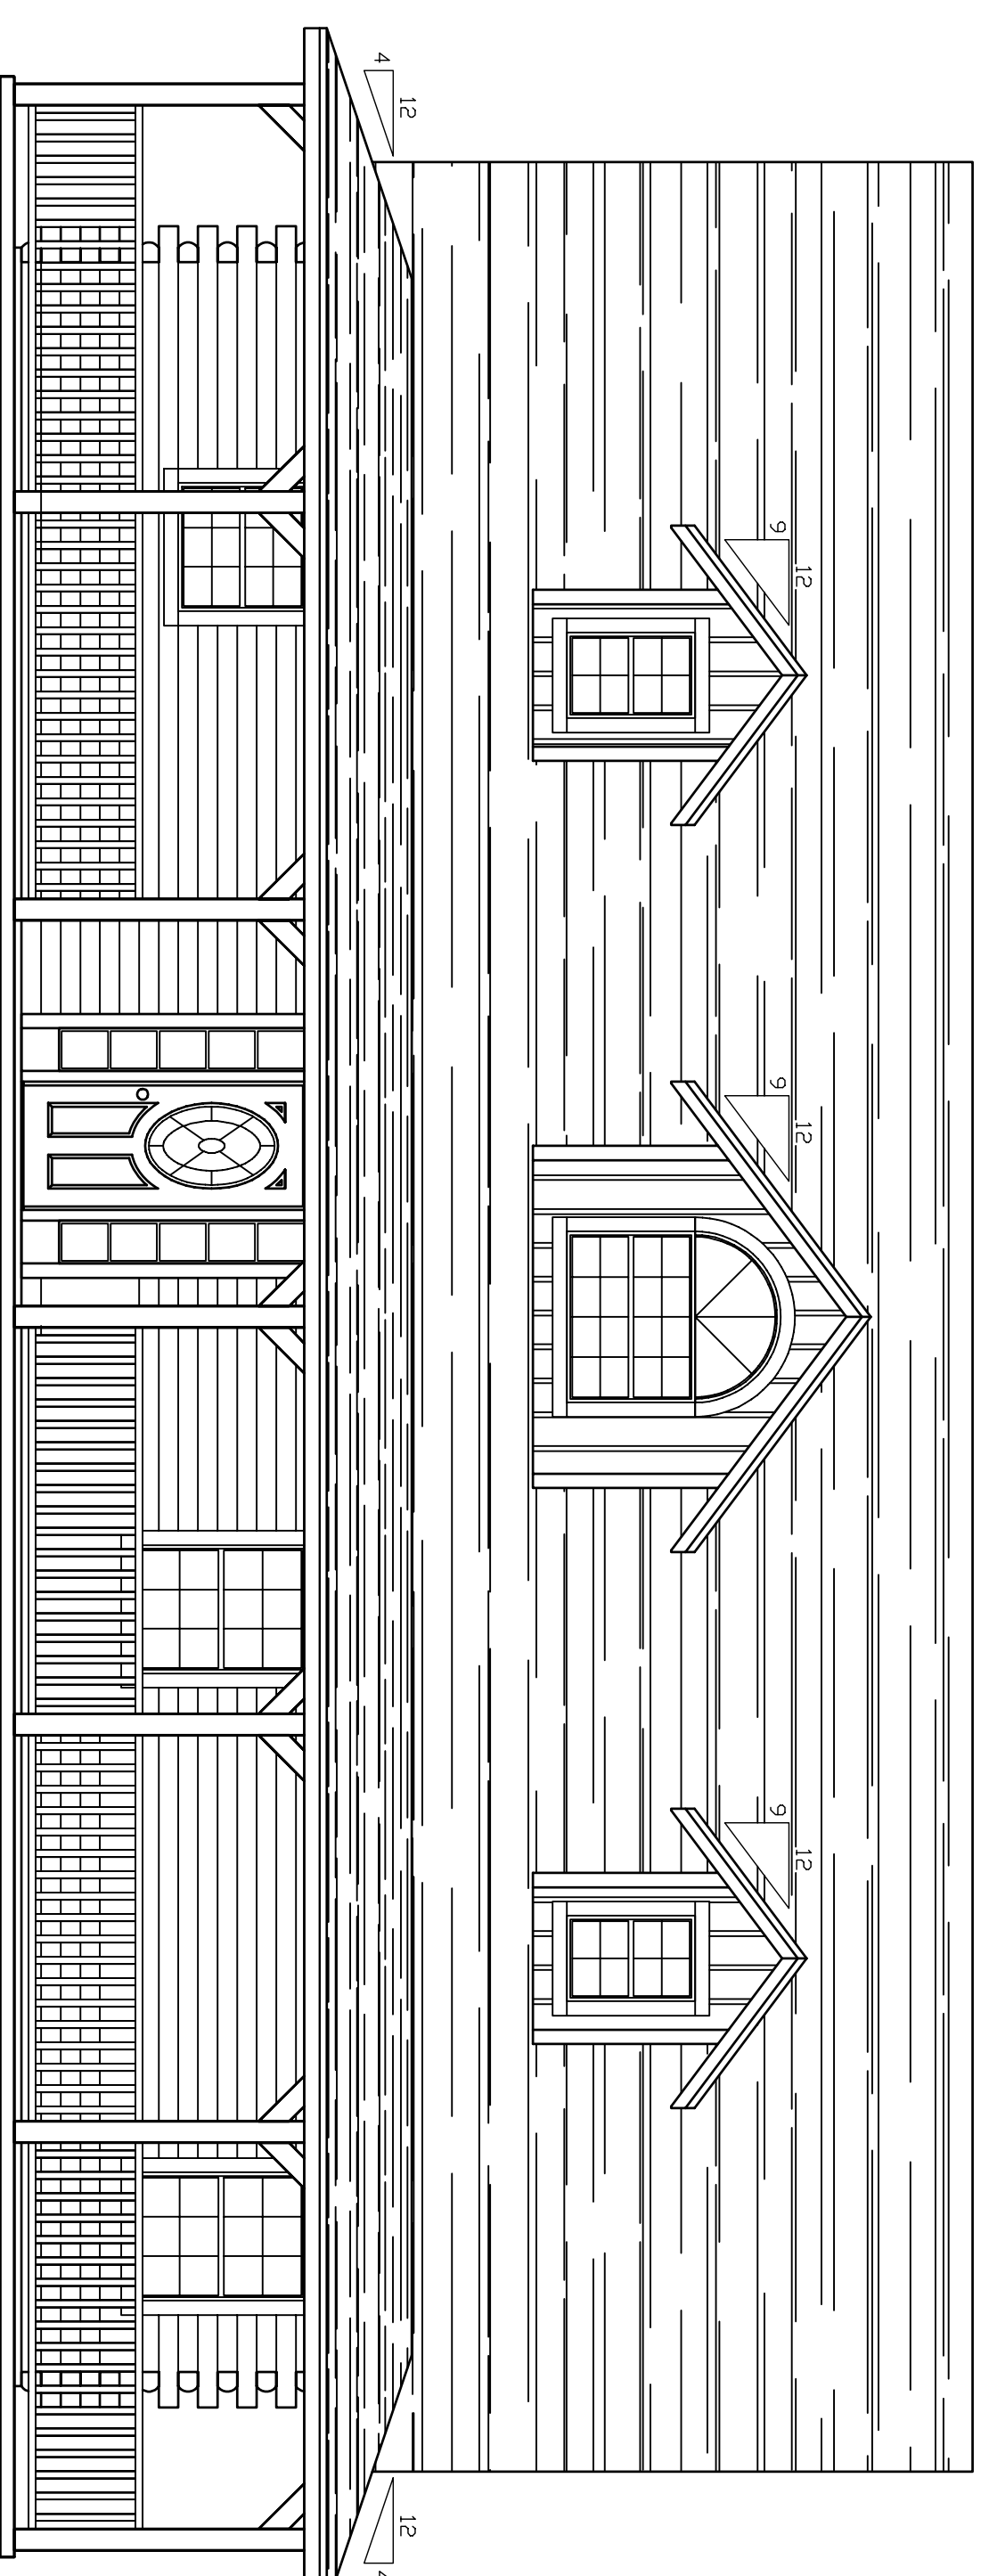

FRONT ELEVATION

FIRST FLOOR	1,600 SF
SECOND FLOOR	749 SF
TOTAL LIVING AREA	2,349 SF
PORCHES	952 SF
TOTAL	3,297 SF

The Austin

drawings represent common construction practices and are not engineered for a specific site



8405 US Hwy. 259
Longview, Texas 75605
903-663-1729

Drawn by: J. Cammack

DATE: JAN 2007

SCALE: 1/4" = 1'

SALESMAN: n/a

SHEET: 1/1

The Austin

Revision
09/12/2013 -MM