
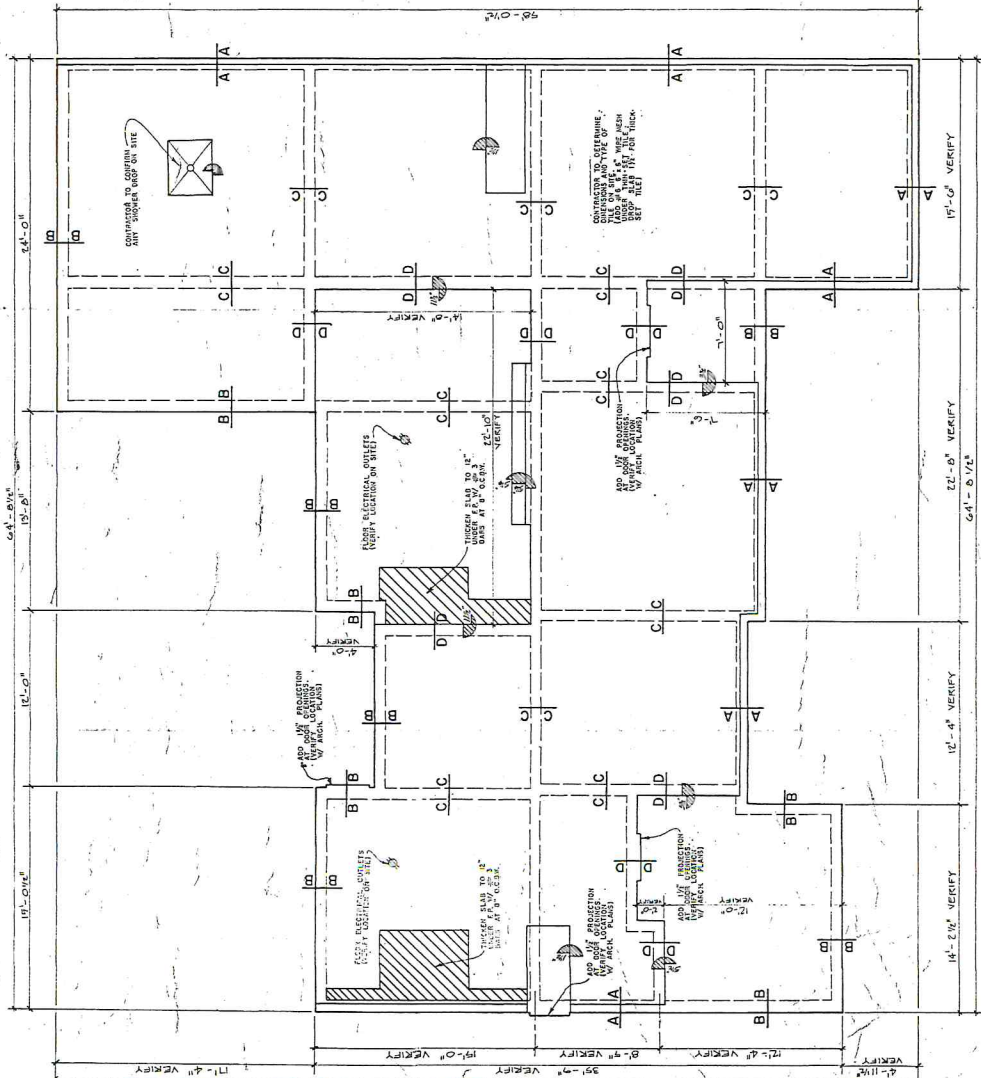
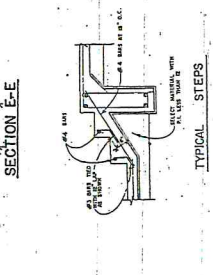
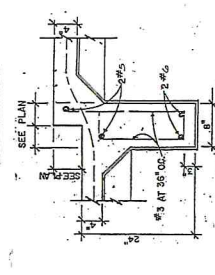
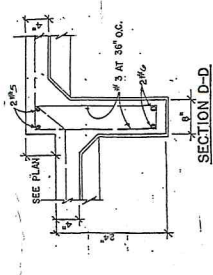
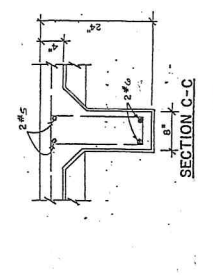
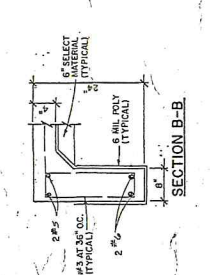
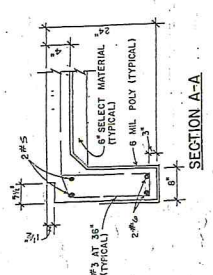


FRONT

ARCHITECTS	
PROJECT	NO. 1017
DATE	
SCALE	
BY	
CHECKED	
APPROVED	
DATE	

1. CONTRACTOR SHALL VERIFY ALL DIMENSIONS ON 20000 SCALE.
2. FOUNDATION SHALL BE CONCRETE ON 4" COMPACTED FILL.
3. ALL DIMENSIONS SHALL BE TO FACE UNLESS OTHERWISE NOTED.
4. ALL DIMENSIONS SHALL BE TO FACE UNLESS OTHERWISE NOTED.
 

FOUNDATION PLAN SCALE 1/4" = 1'-0"
 BLOCK OUT AT ALL EXTERIOR DOORS & VERIFY
 LOCATION & DIMENSIONS WITH ARCH. PLANS.
 4" CONCRETE SLAB OVER 6" SELECTED FILL
 WITH NO.3 BARS 16" O.C.B.W.

NOTE: ARCH. PLANS ARE UNCLEAR ON SOME
 DIMENSIONS BUILDER SHOULD VERIFY ALL
 IMPLEMENTATION OF PLANS.

NO.	DATE	BY	REVISION	COL.	APPD.
FOUNDATION DESIGN					
ARMSTRONG RESIDENCE					
JOHNSON CITY, TEXAS					
DRAWN BY	L.S.	CHKD BY	K.P.	APPROVED BY	E.S.
SCALE	A.S.	DATE	4/25/70	SHEET	1 OF 1
REV. NO.		JOB NO.	5-13414		

