


HEATED AREA = 945 S.F.

2ND FLOOR PLAN  
SCALE: 1/4" = 1'-0"

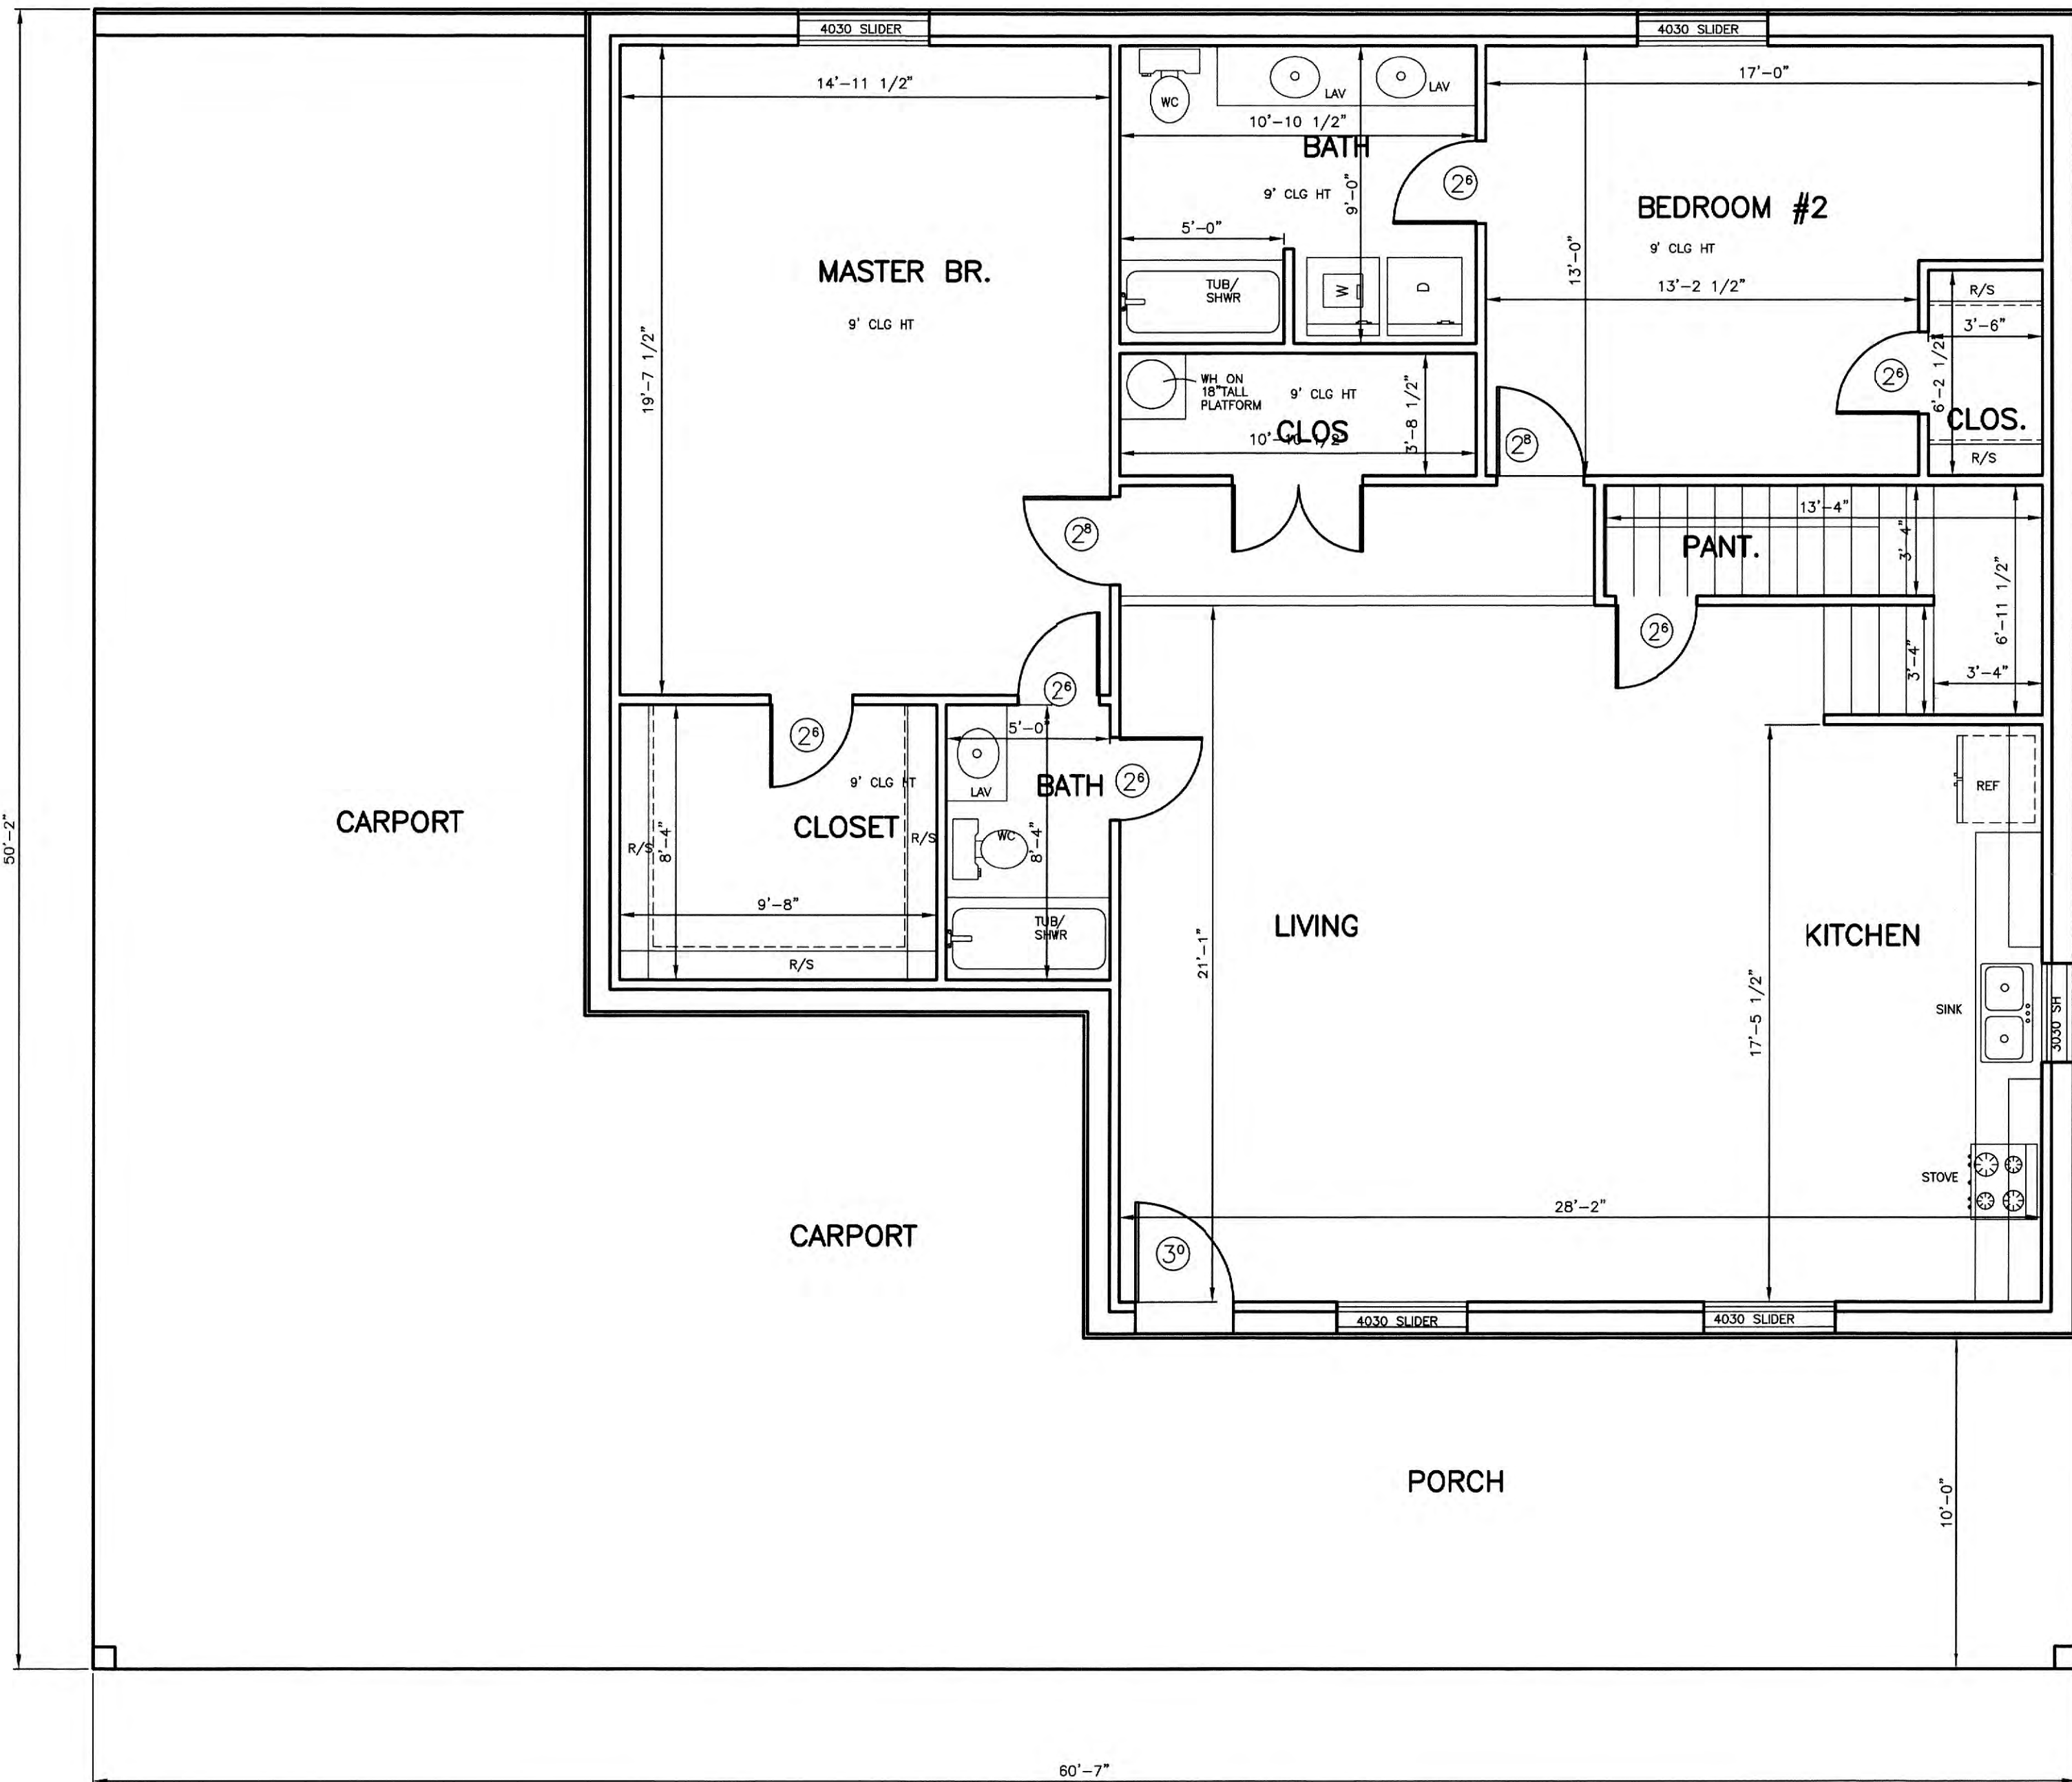

1ST FLOOR PLAN  
SCALE: 1/4" = 1'-0"

HEATED AREA = 1682 S.F.

HEATED AREA = 2627 S.F.

KISSINGER DRAFTING & DESIGN  
MAY NOT BE HELD RESPONSIBLE  
AND ASSUMES NO LIABILITY  
FOR ANY HOME CONSTRUCTED  
FROM THESE PLANS

DATE: FEB. '25  
SHEET  
**A1**  
OF 2

A NEW BARNDO FOR THE  
**WHITE FAMILY**  
KISSINGER DRAFTING & DESIGN ☆  
3010 EAST VILLA MARIA RD.  
BRYAN, TEXAS 77803 (979) 268-3848

