


① (E)2ND FLOOR PLAN @ HOUSE  
 1/4" = 1'-0" UPPER FLOOR @ 1170 S.F. NORTH

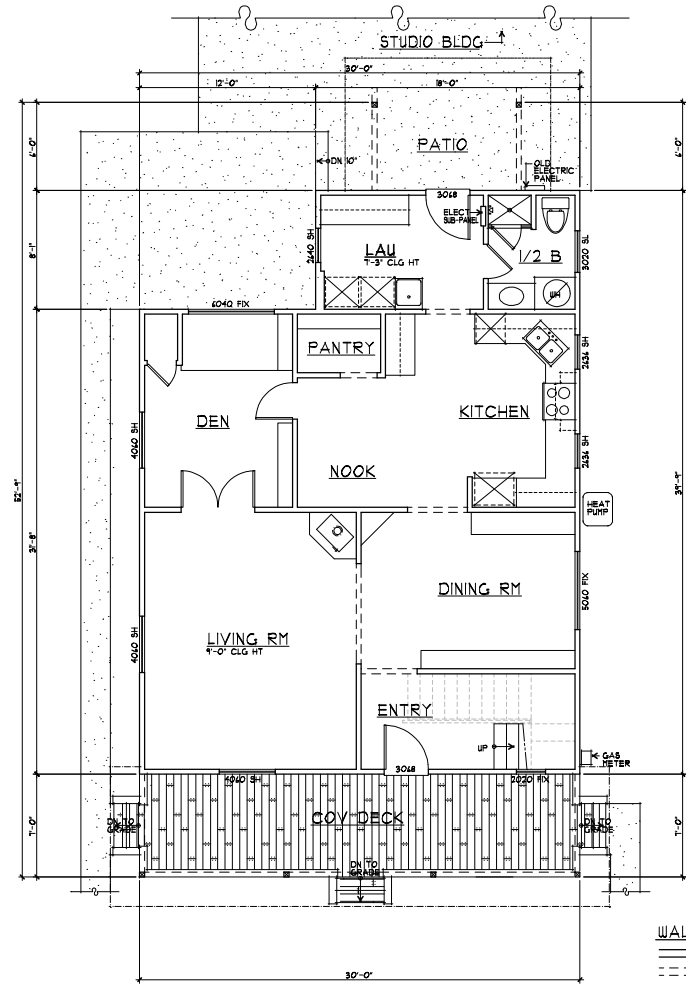

② (E)1ST FLOOR PLAN @ HOUSE  
 1/4" = 1'-0" MAIN FLOOR @ 1100 S.F. NORTH

CHRIS VINCENT  
 CONSTRUCTION  
 (541) 919-7298

A PROPOSED INTERIOR ROOM REMODEL FOR:  
**PTW AMERICA INC** OREGON  
 ROGUE RIVER,  
 111 CEDAR DRIVE.

Drawings  
 (E)1ST & 2ND  
 FLR PLN @ HOUSE

project number  
 1144-2

date  
 JULY 2024

sheet number

3  
 of sheets