


TINY HOME SITE PLAN



BRYSON CITY AIRPORT TRACT
 BRYSON CITY, NORTH CAROLINA

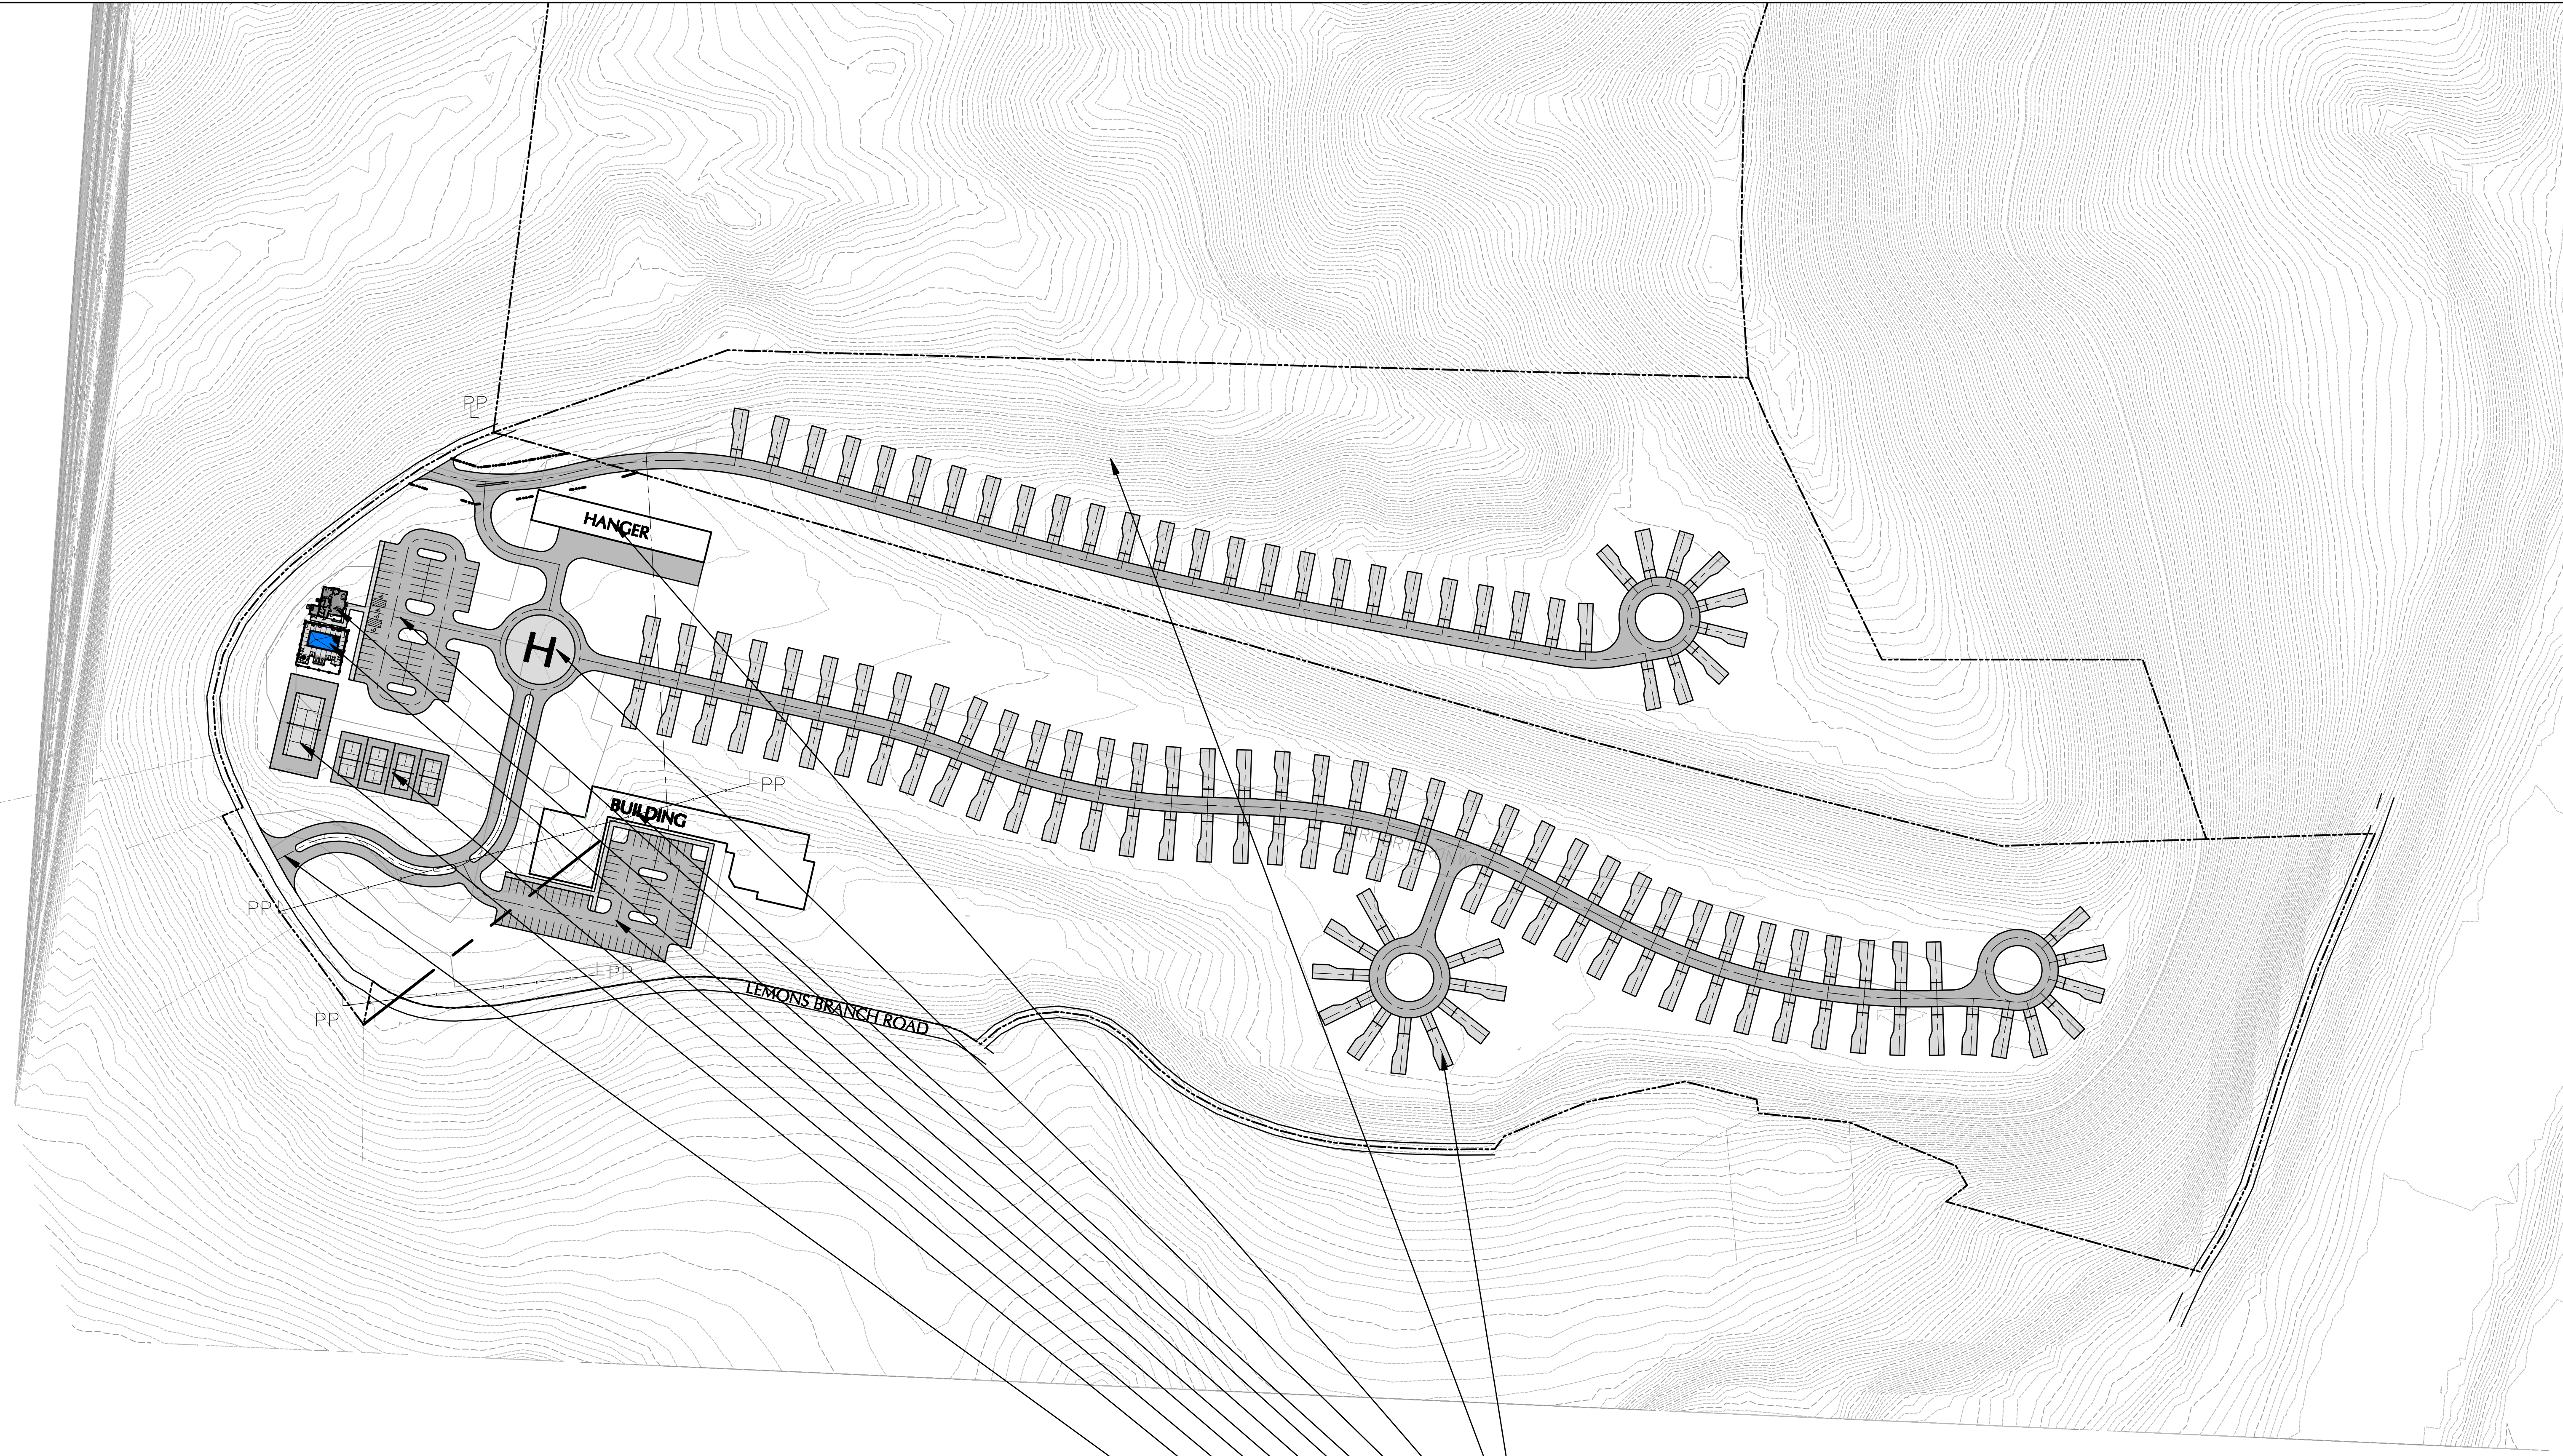

- PROPOSED TINY HOME LOT
- ADDITIONAL TRACT
- EXISTING HANGER
- PROPOSED MEDICAL HELIPAD
- EXISTING BUILDING
- PROPOSED CLUBHOUSE PARKING
- PROPOSED CLUBHOUSE
- PROPOSED CLUB POOL
- PROPOSED PARKING
- PROPOSED CLUB PICKLEBALL COURTS
- PROPOSED CLUB TENNIS COURT
- PROPOSED COMMUNITY ENTRANCE

PROJECT INFORMATION

AIRPORT ACREAGE:	31.12 AC.
ADDITIONAL ACREAGE:	13.70 AC.
TOTAL NO. OF LOTS:	126 LOTS
LENGTH OF ROADS:	5,315 LF

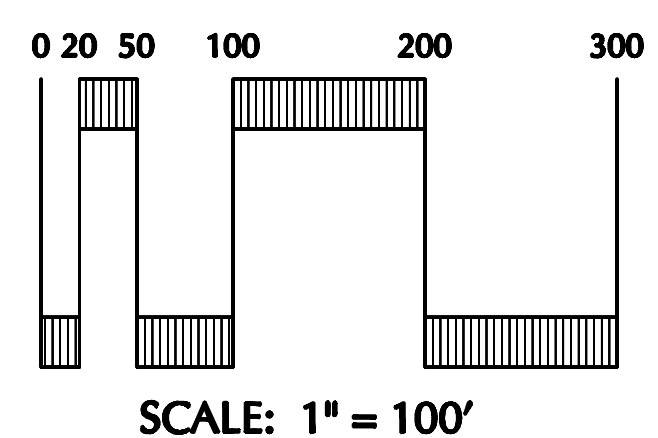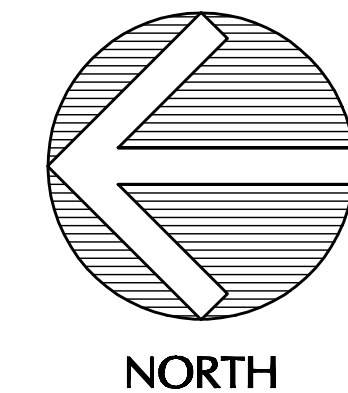

JOB NO.: 2018360
 DWG. NAME: bca-th-site.dwg
 DATE: JANUARY 26, 2019

REVISIONS:

REV.	DATE	BY:
1	-	-
2	-	-
3	-	-
4	-	-