





FRONT ELEVATION
SCALE: 1/4" = 1'




REAR ELEVATION
SCALE: 1/4" = 1'

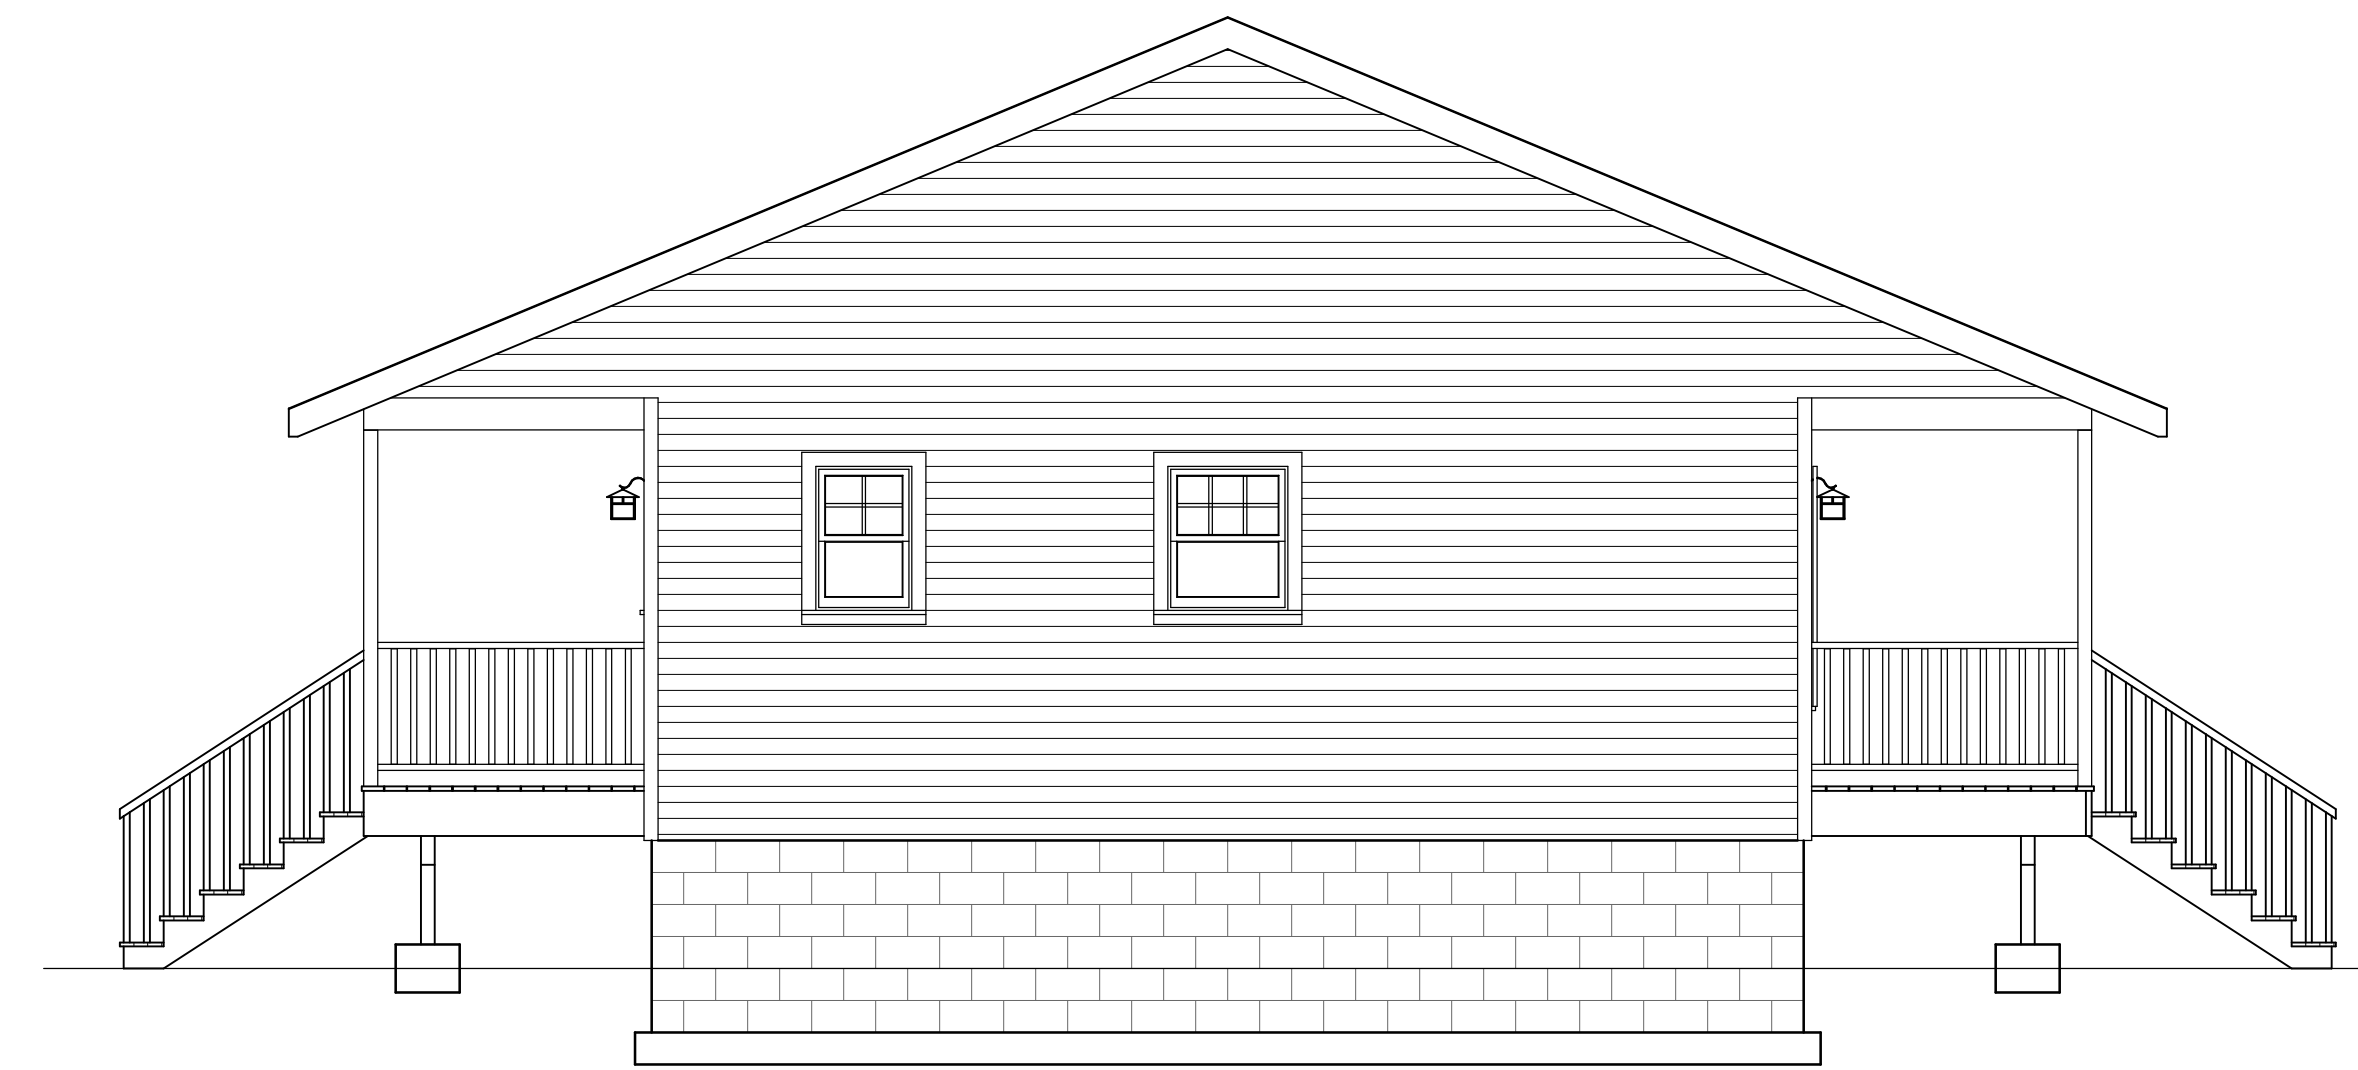


LEFT ELEVATION
SCALE: 1/4" = 1'

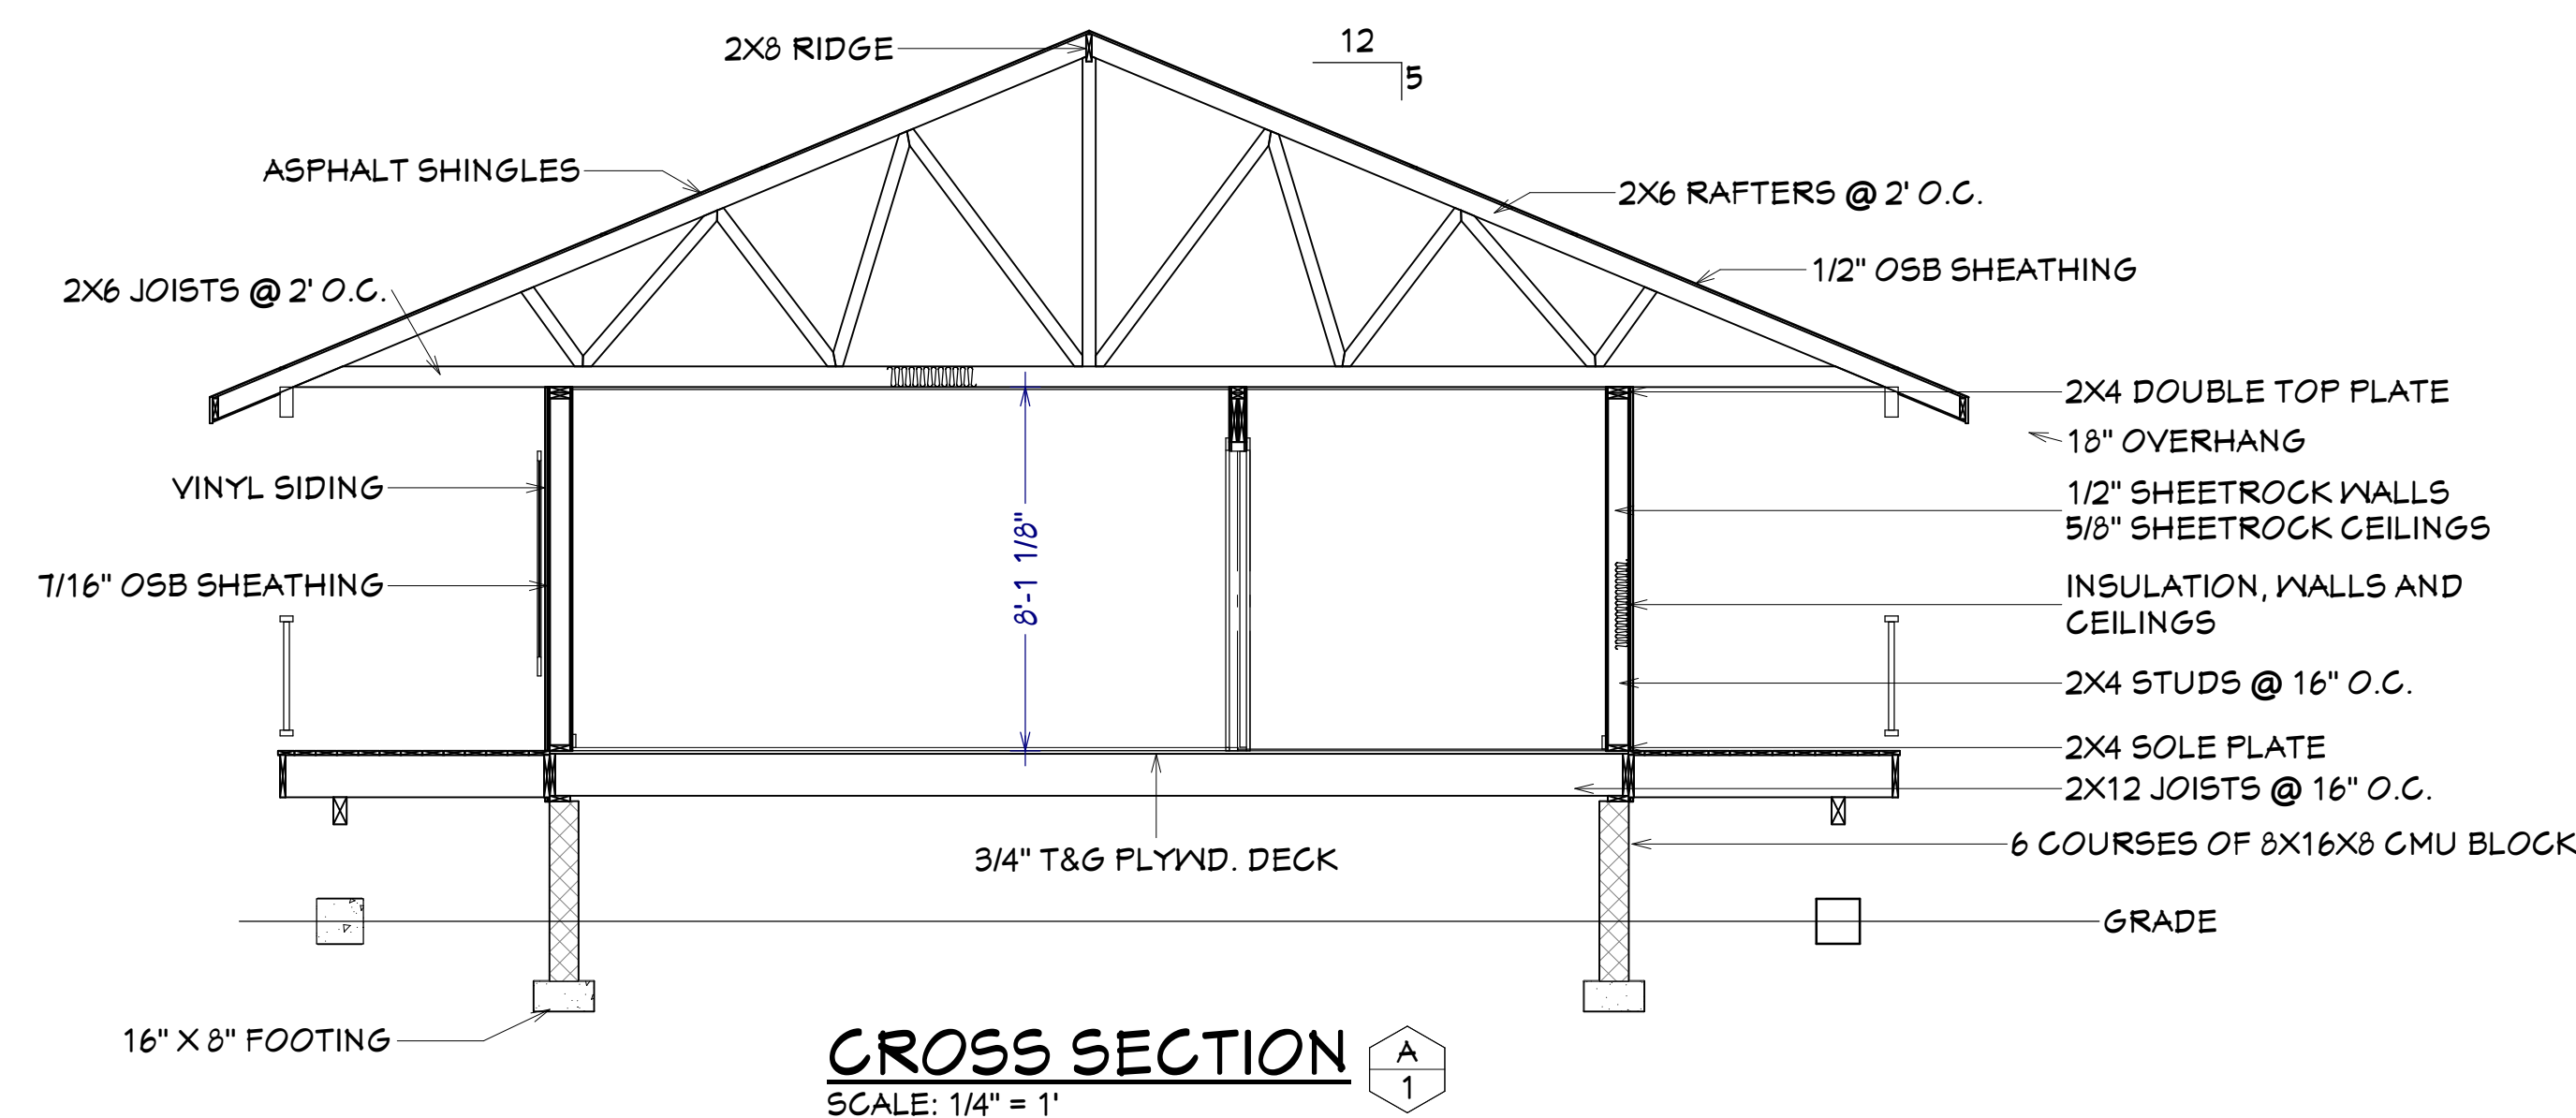

CROSS SECTION
SCALE: 1/4" = 1'

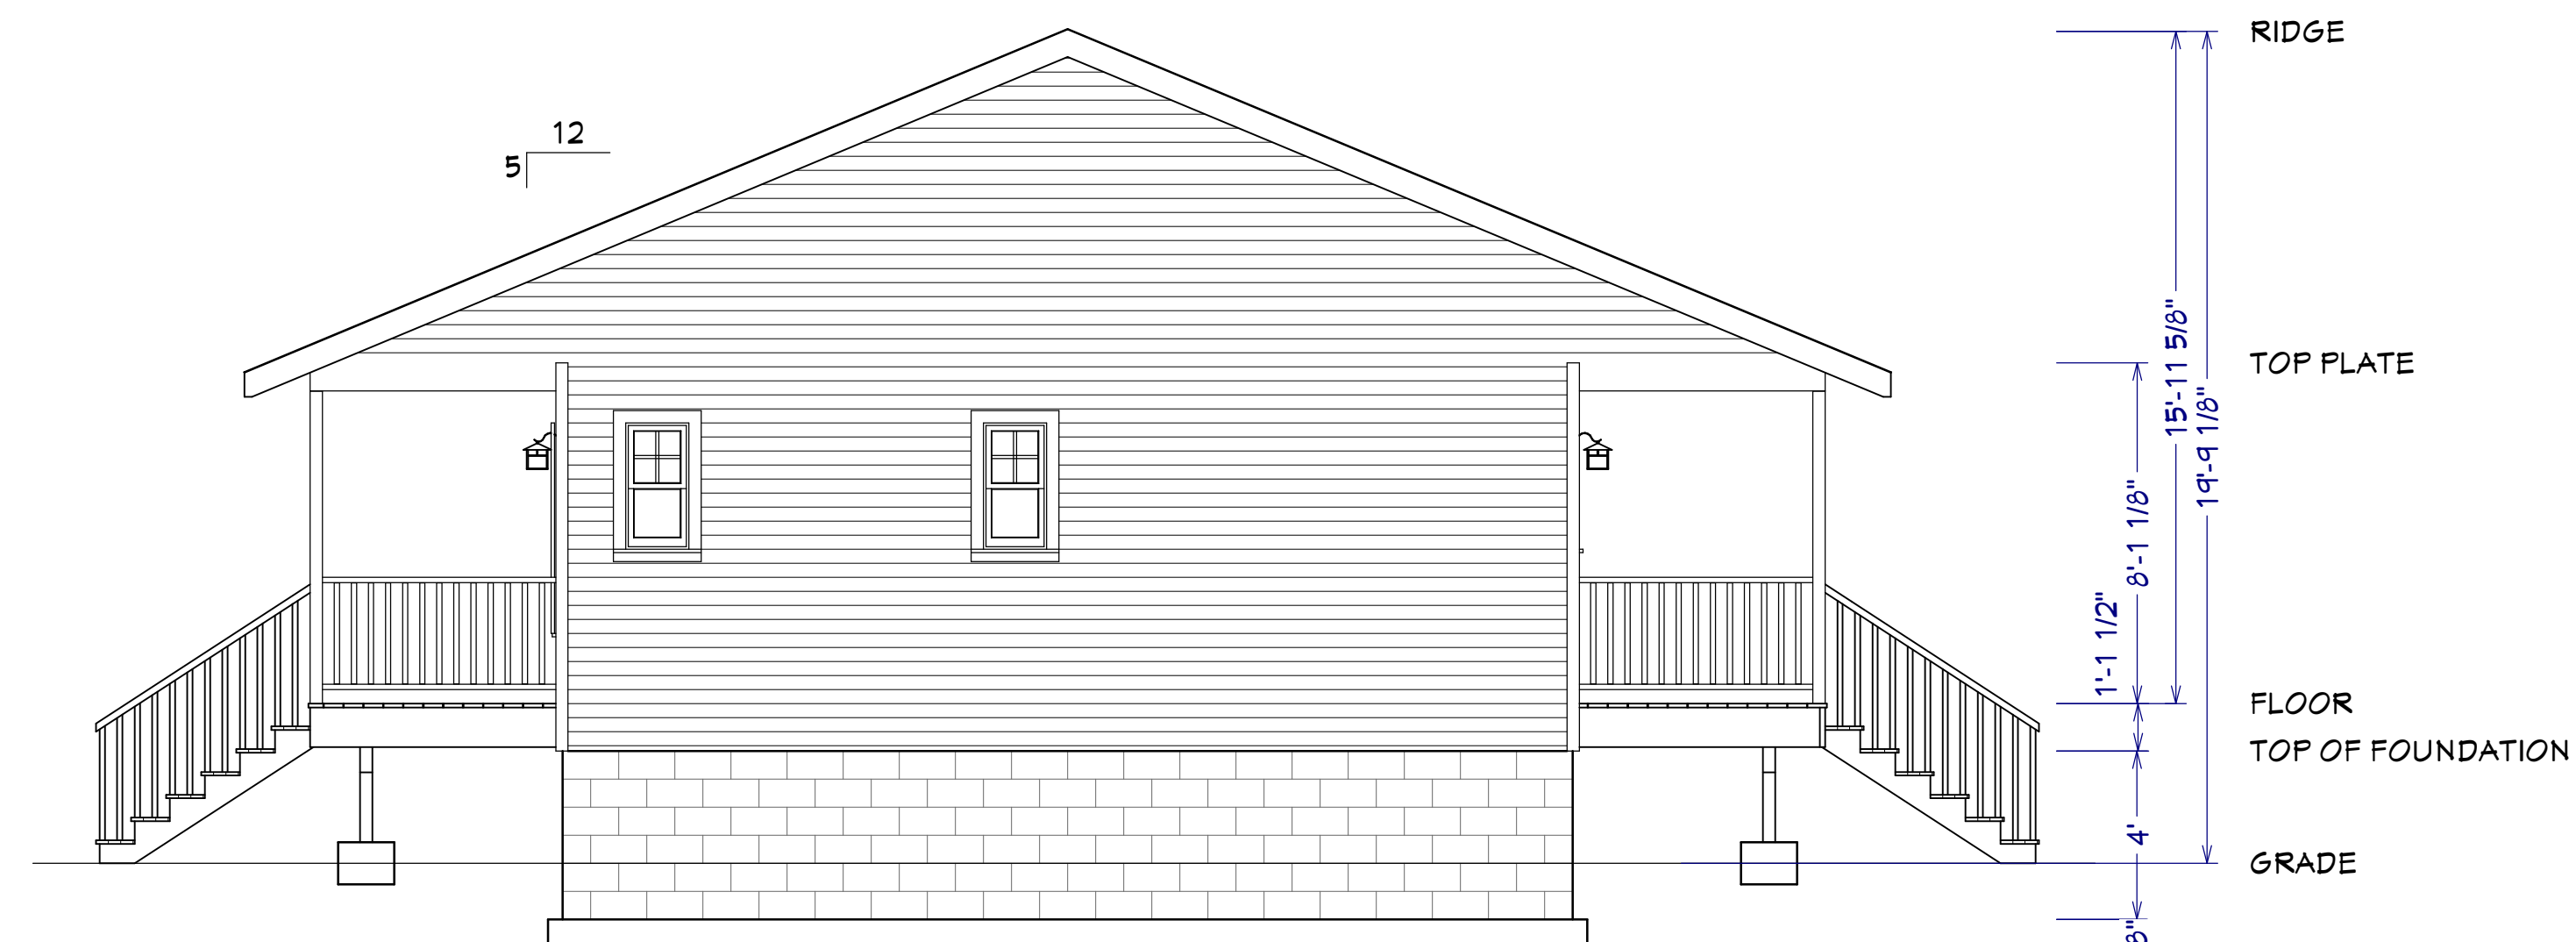

RIGHT ELEVATION
SCALE: 1/4" = 1'

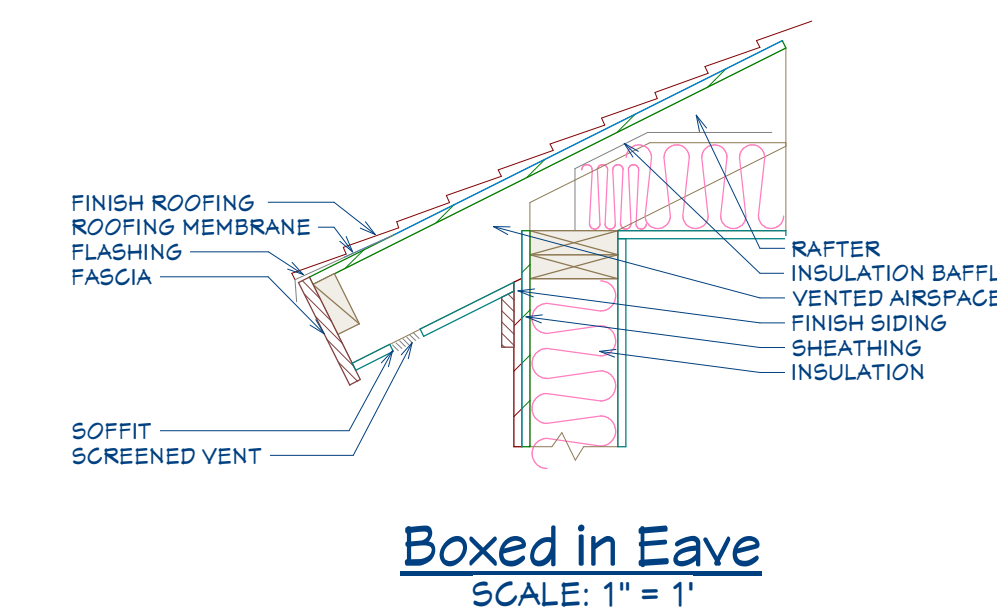

Boxed in Eave
SCALE: 1" = 1'

30x24 House #30X24H9A

SQUARE FEET: 720
WIDTH: 30'
DEPTH: 46'
EXTERIOR WALL STRUCTURE: 2X6 STUDS


**BUILDING CONTRACTOR/HOME OWNER
TO REVIEW AND VERIFY ALL DIMENSIONS,
AND SPECS BEFORE CONSTRUCTION
BEGINS. BUILDING TO BE BUILT AS
PER LOCAL CODE REQUIREMENTS.**

To the best of my knowledge these plans are drawn to comply with owner's and/ or builder's specifications and any changes made on them after prints are made will be done at the owner's and / or builder's expense and responsibility. The contractor shall verify all dimensions and enclosed drawing. E.F.P. is not liable for errors. While every effort has been made in the preparation of this plan to avoid mistakes, the maker cannot guarantee against human error. The contractor of the job must check all dimensions and other details prior to construction and be solely responsible thereafter. All calculations and member sizing should be verified for your building by a certified building official.




These plans were not prepared by nor checked by a licensed architect and/or engineer. E.F.P. does not represent or imply itself to be a licensed architect and/or licensed engineer. Enjoy these plans but use them at your own risk. Resale of these plans, in whole or part, is strictly prohibited.


Excellent Floor Plans
<https://sites.google.com/excellentfloorplans>
<https://www.ebay.com/str/excellentfloorplans>
<https://excellentfloorplans.etsy.com>

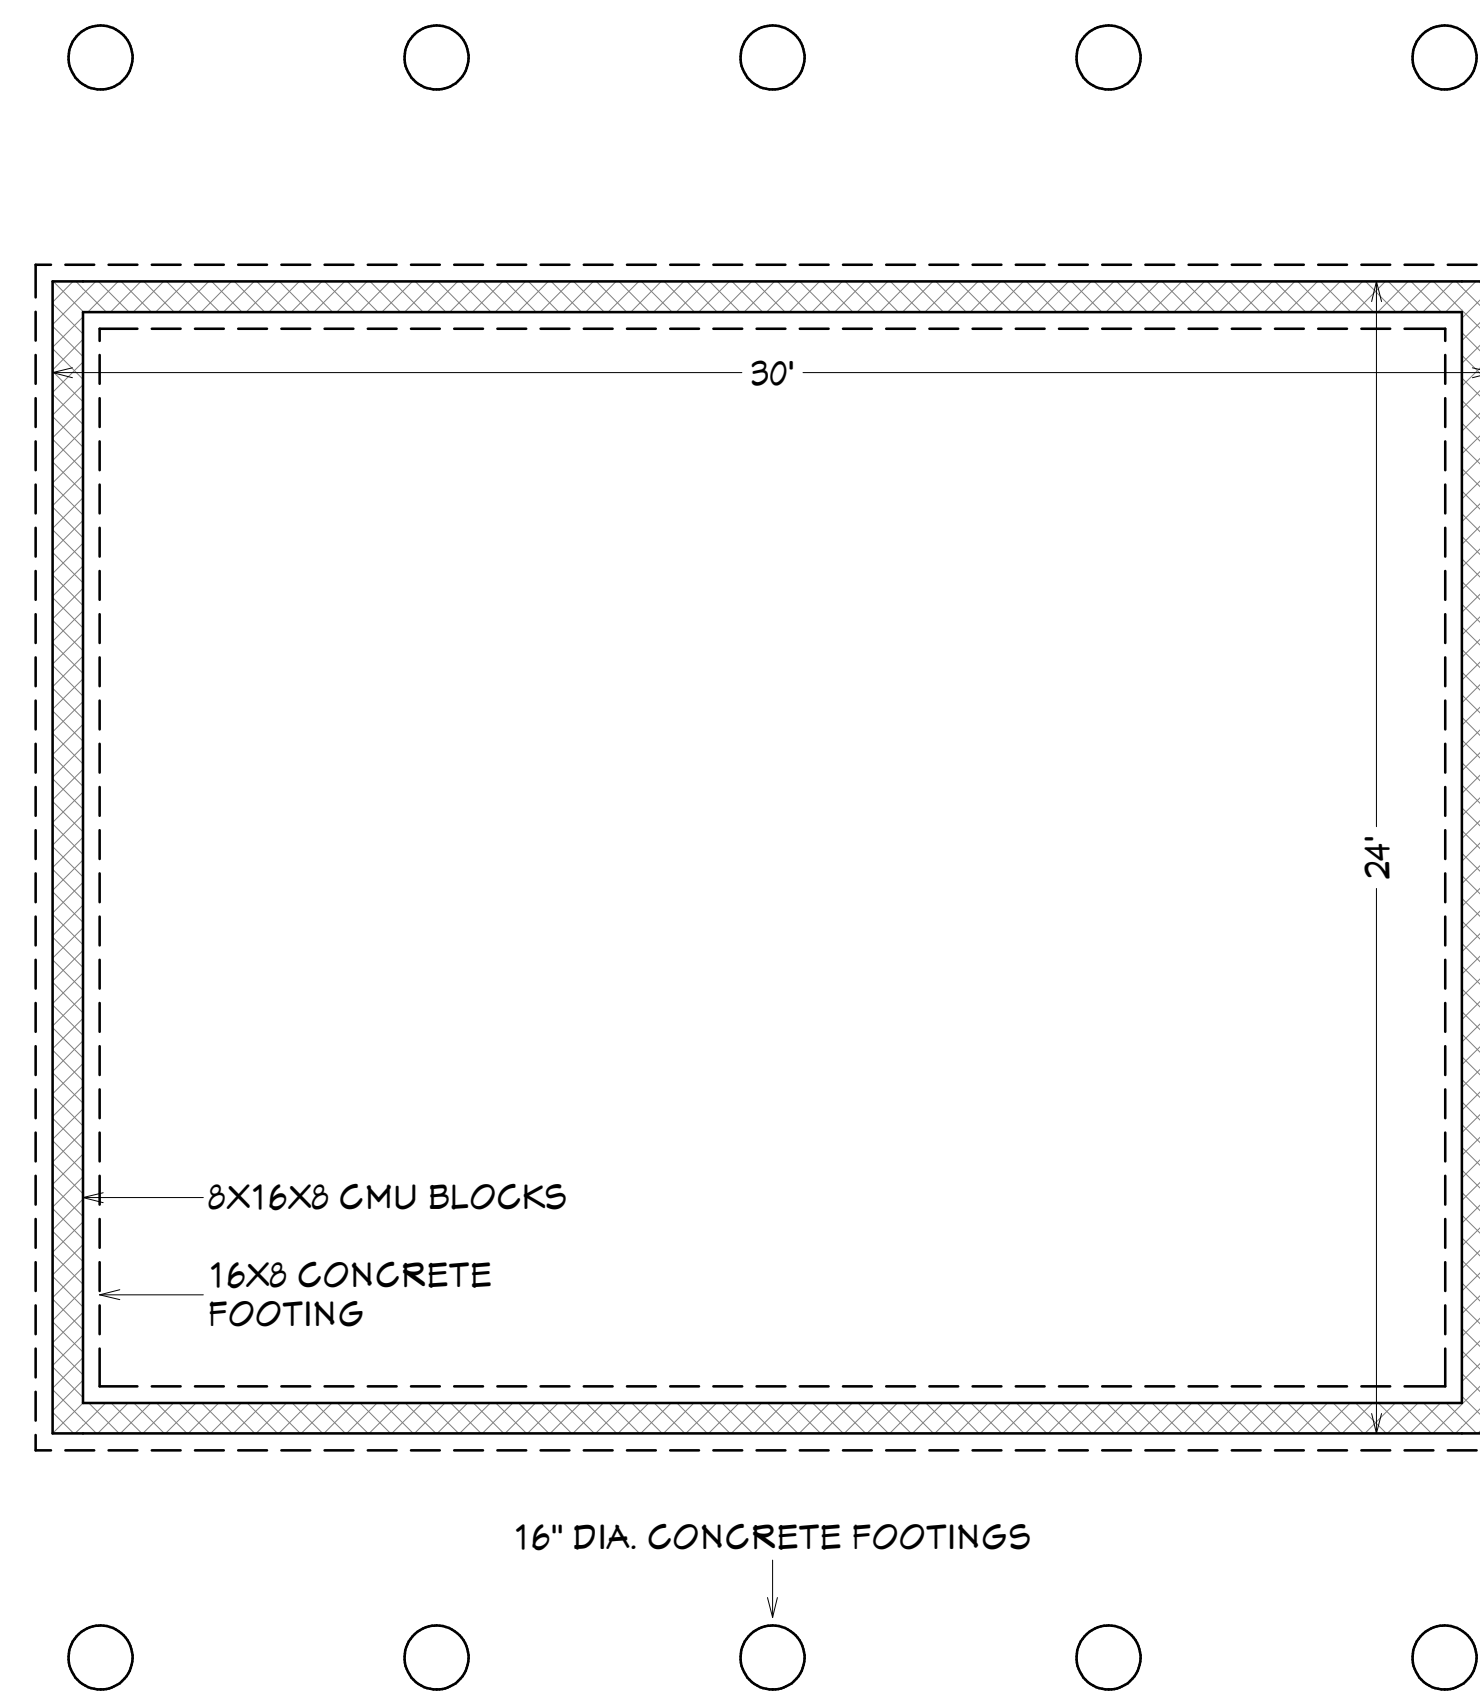

FOUNDATION PLAN
SCALE: 1/4" = 1'

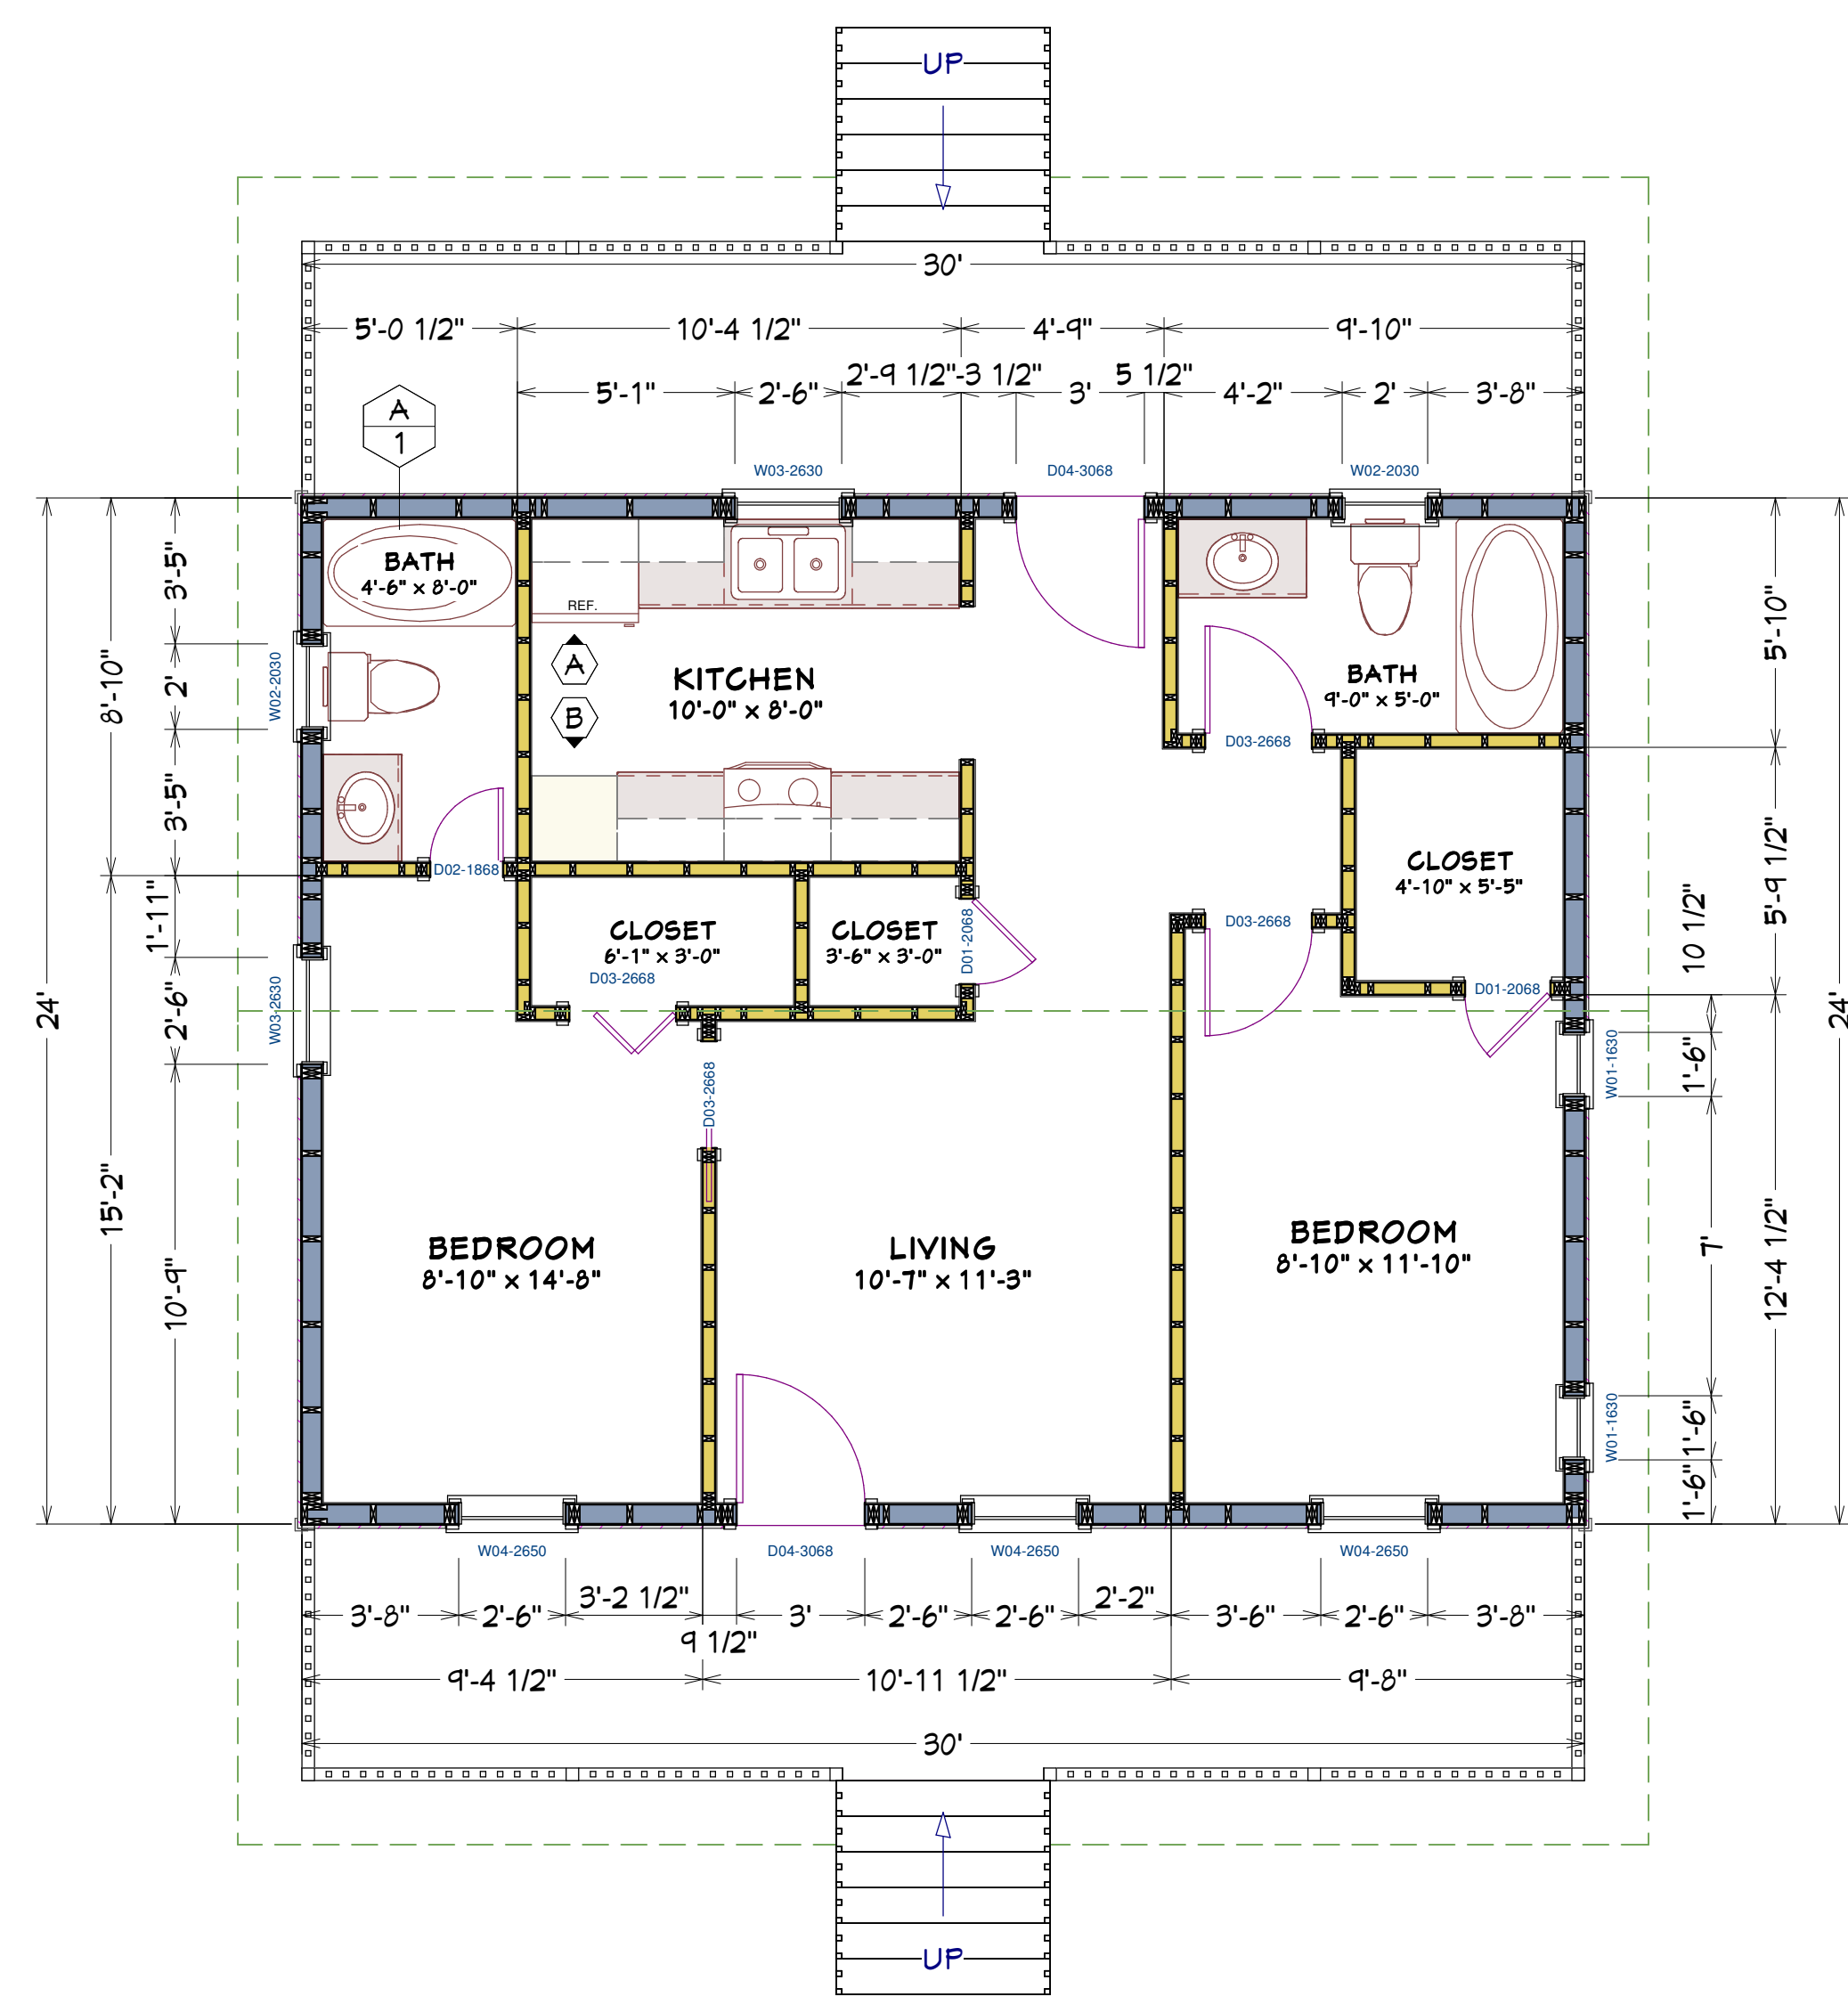


MAIN FLOOR PLAN
SCALE: 1/4" = 1'

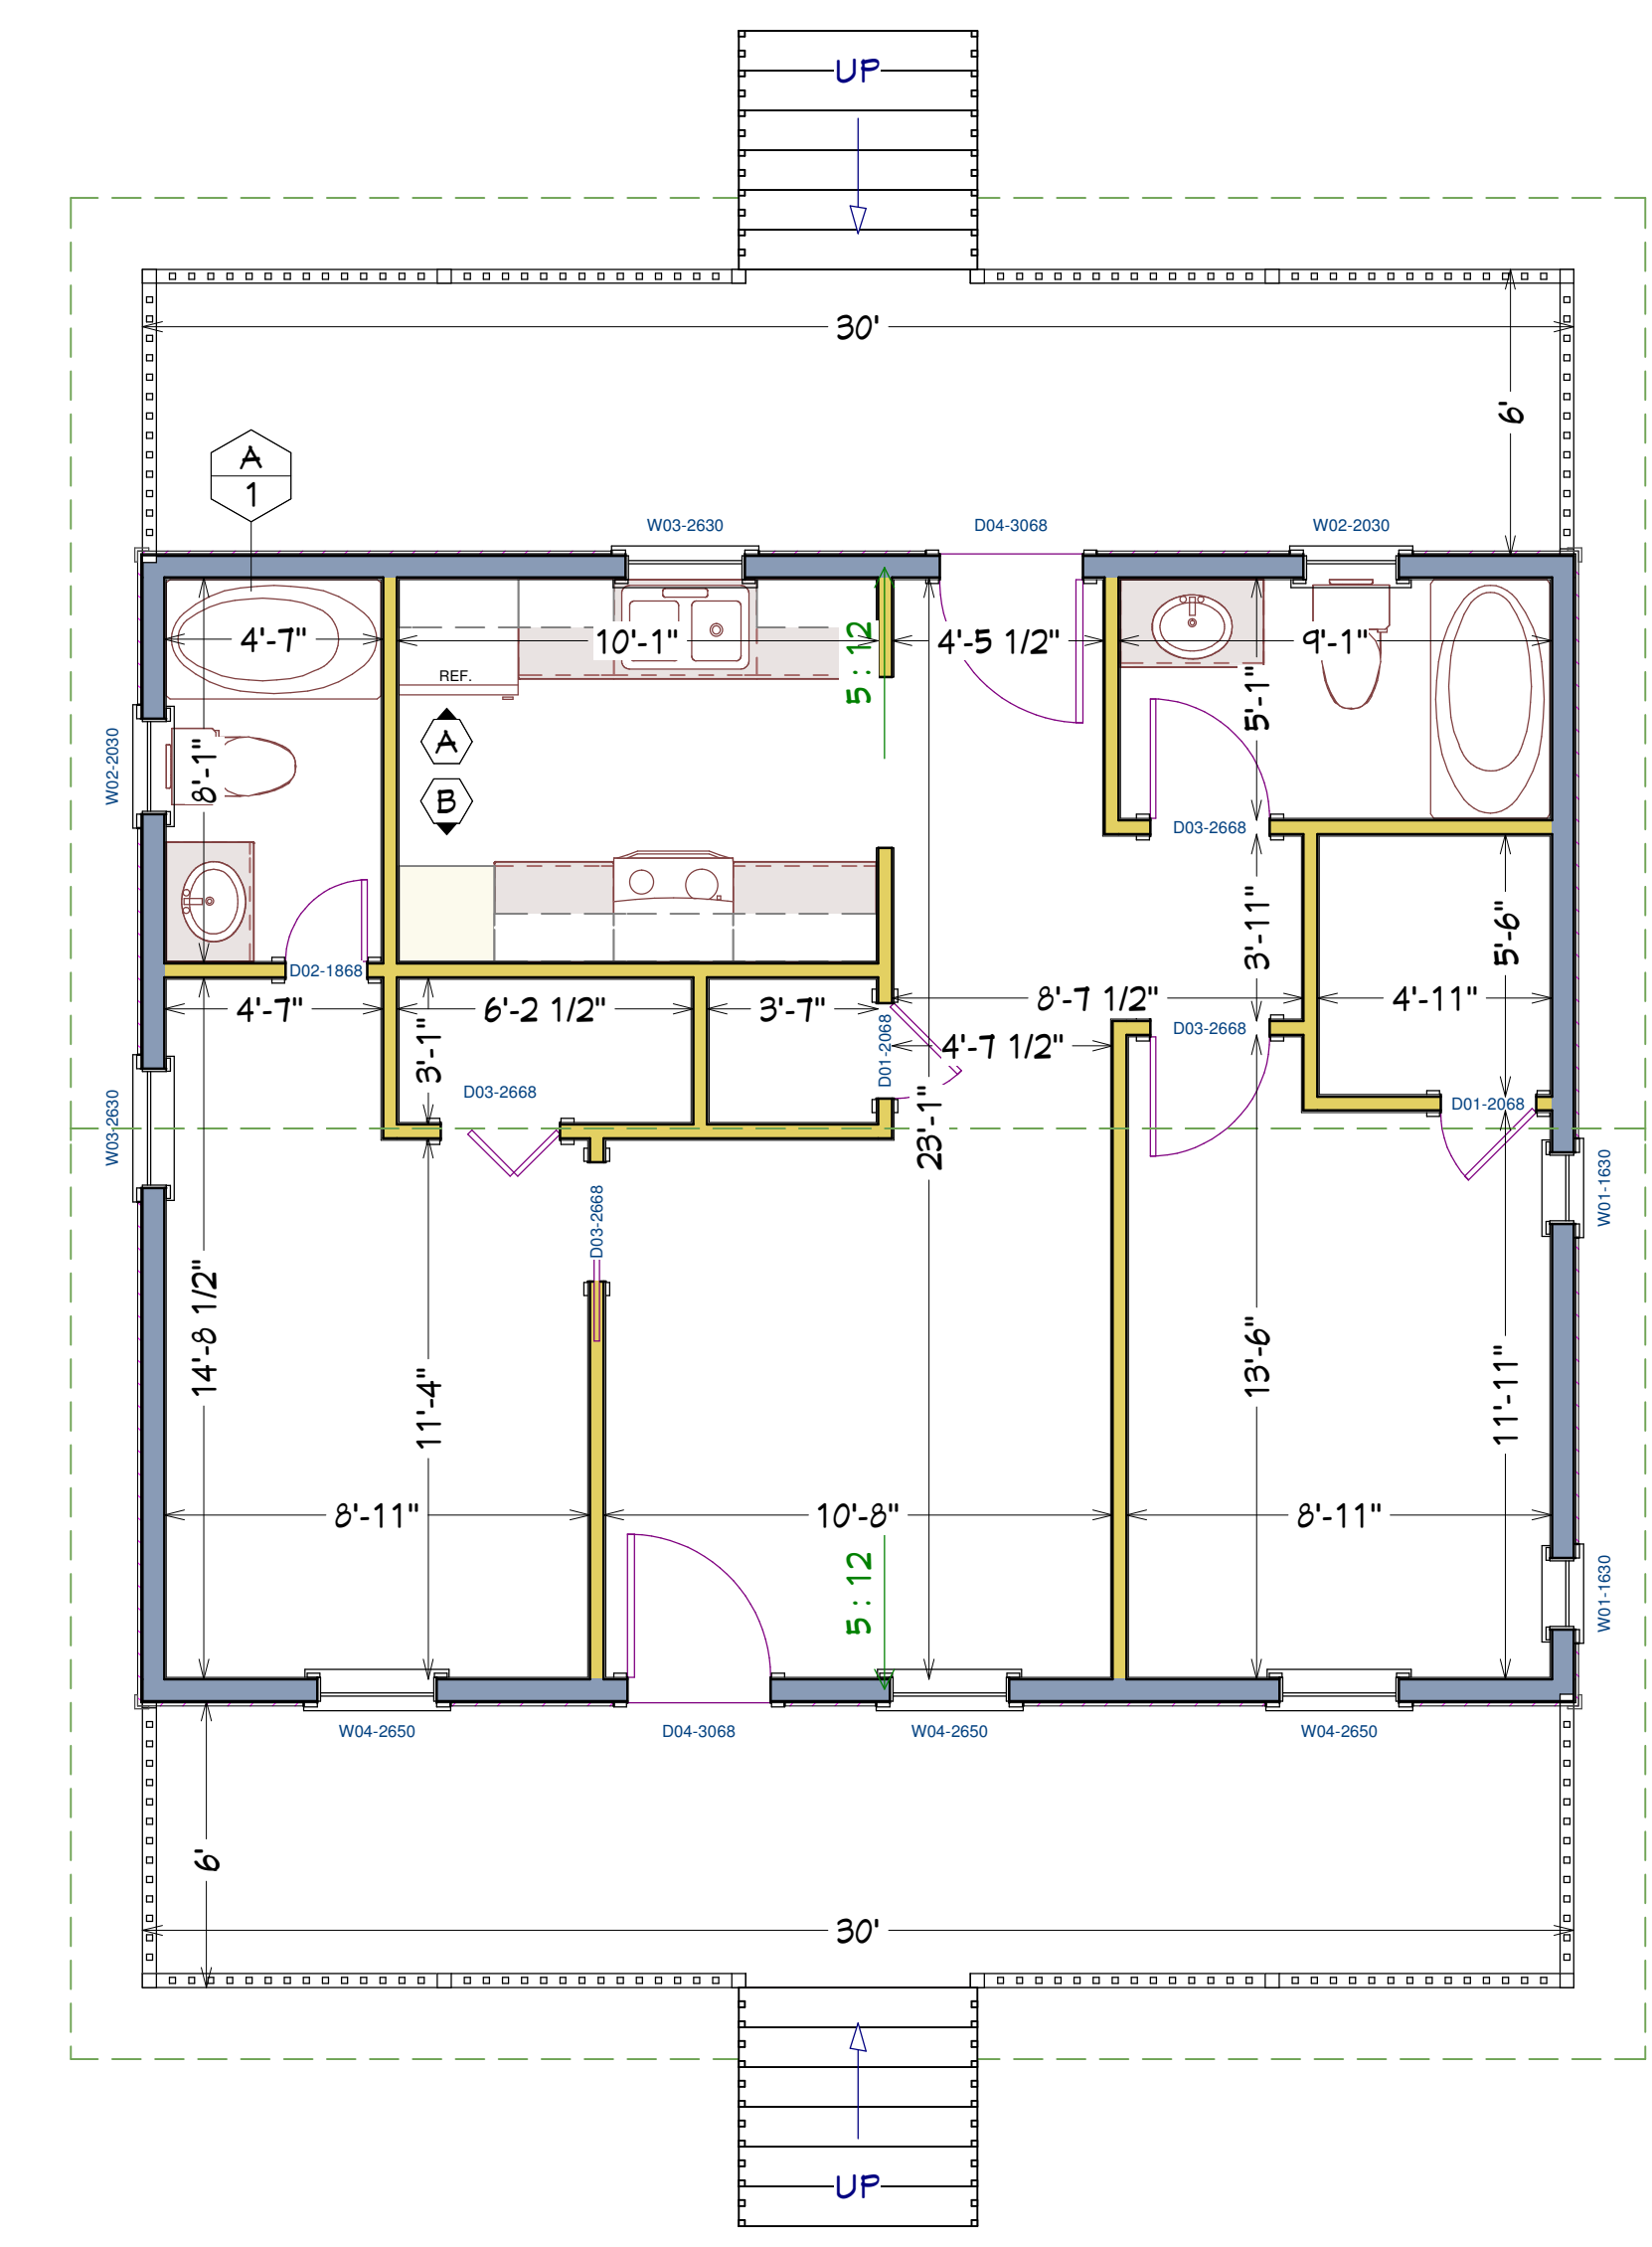


MAIN FLOOR PLAN
SCALE: 1/4" = 1'

DOOR SCHEDULE					
NUMBER	LABEL	QTY	FLOOR	SIZE	COMMENTS
D01	D01-2068	2	1	2068	
D02	D02-1868	1	1	1868	
D03	D03-2668	4	1	2668	
D04	D04-3068	2	1	3068	

WINDOW SCHEDULE						
NUMBER	LABEL	QTY	FLOOR	SIZE	DESCRIPTION	COMMENTS
W01	W01-1630	2	1	1630	DOUBLE HUNG	
W02	W02-2030	2	1	2030	DOUBLE HUNG	
W03	W03-2630	2	1	2630	DOUBLE HUNG	
W04	W04-2650	3	1	2650	DOUBLE HUNG	

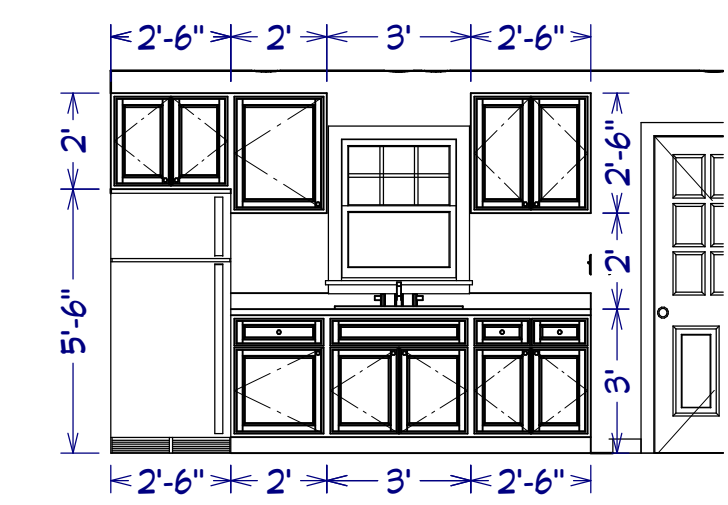

CABINET ELEVATION A
SCALE: 1/4" = 1'

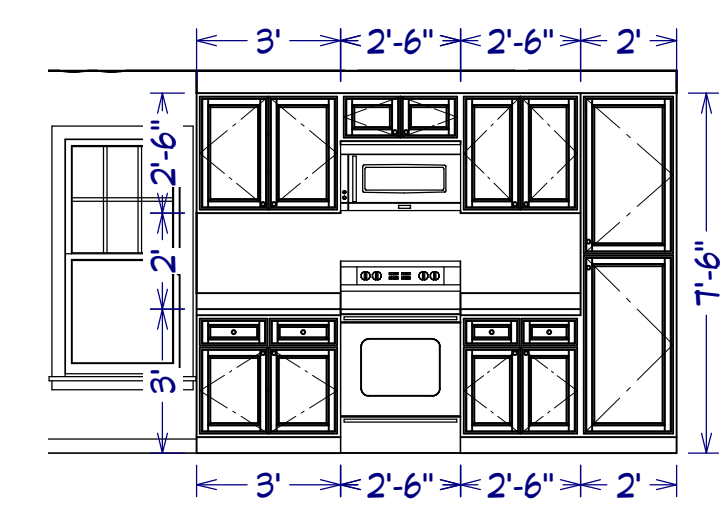


CABINET ELEVATION B
SCALE: 1/4" = 1'

30x24 House
#30X24H9A

These plans were not prepared by nor checked by a licensed architect and/or engineer. E. F. P. does not represent or imply itself to be a licensed architect and/or licensed engineer. Enjoy these plans but use them at your own risk. Resale of these plans, in whole or part, is strictly prohibited.


Excellent Floor Plans
<https://sites.google.com/excellentfloorplans>
<https://www.ebay.com/str/excellentfloorplans>
<https://excellentfloorplans.etsy.com>

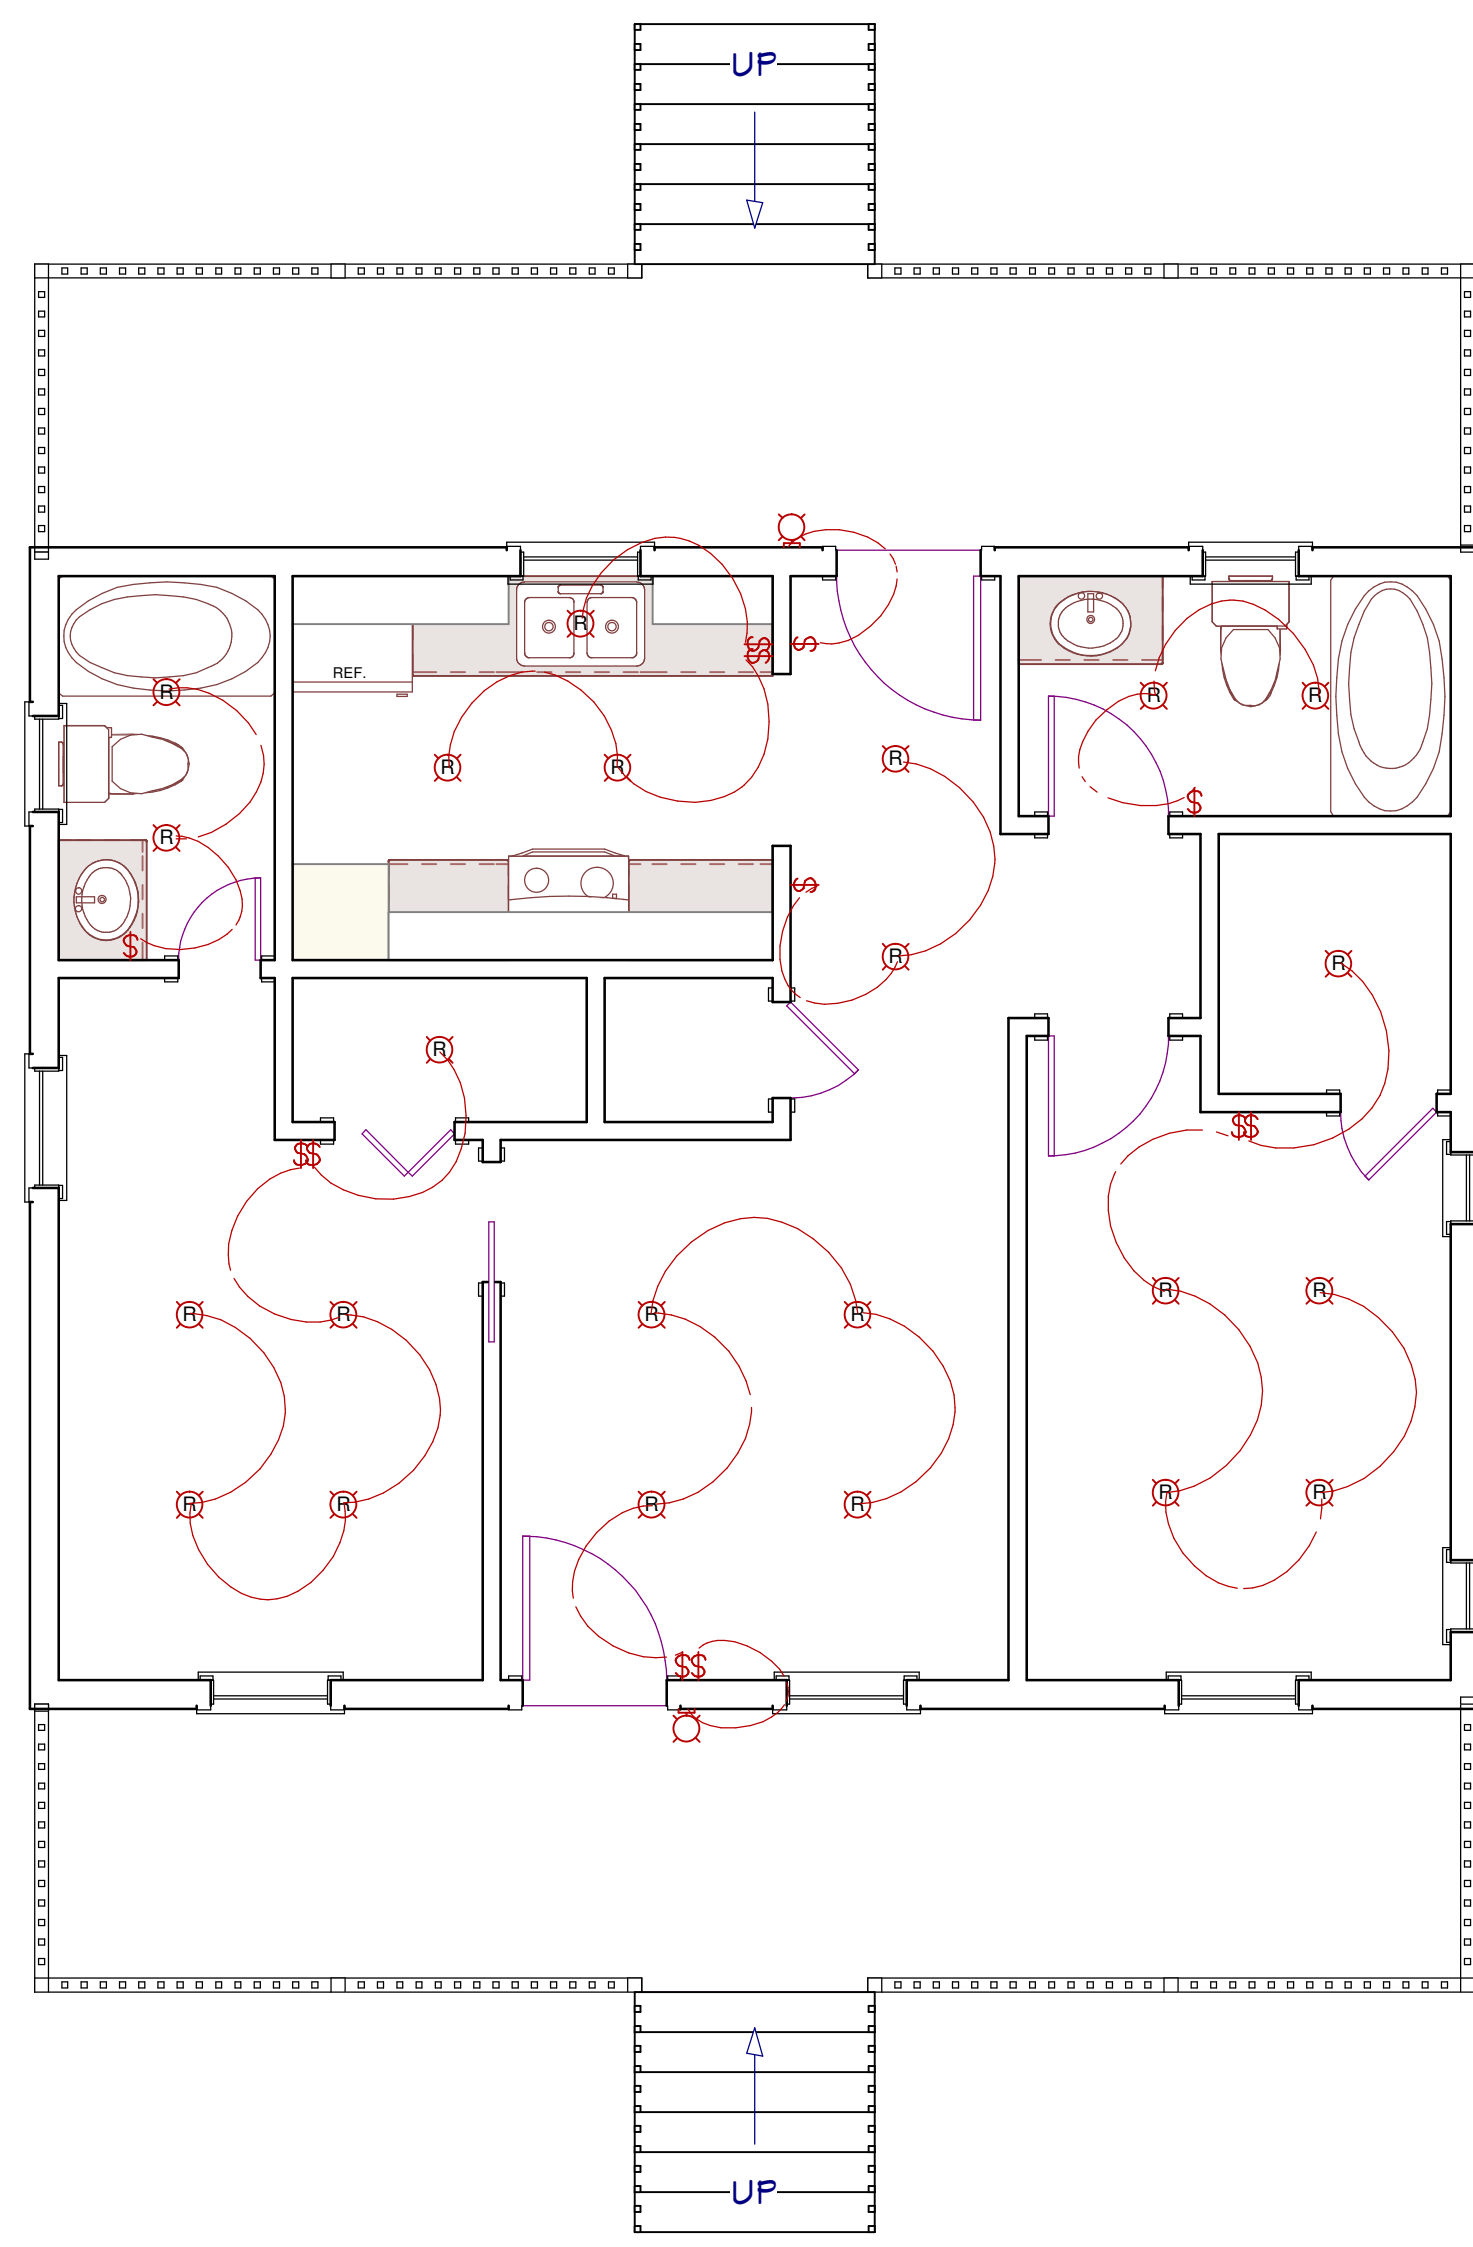


LIGHTING PLAN
SCALE: 1/4" = 1'

ALL WIRING TO BE INSTALLED AS PER ACTUAL JOBSITE CONDITIONS, ELECTRICAL CODE AND HOME OWNER OR INTERIOR LIGHTING CONSULTANT. SHOWN IS SUGGESTED PLACEMENT OF LIGHTING AND SWITCHING AND MUST BE APPROVED BY HOMEOWNER PRIOR TO WORK.

- ⊠ RECESSED DOWN LIGHT
- ☉ PORCH LANTERN

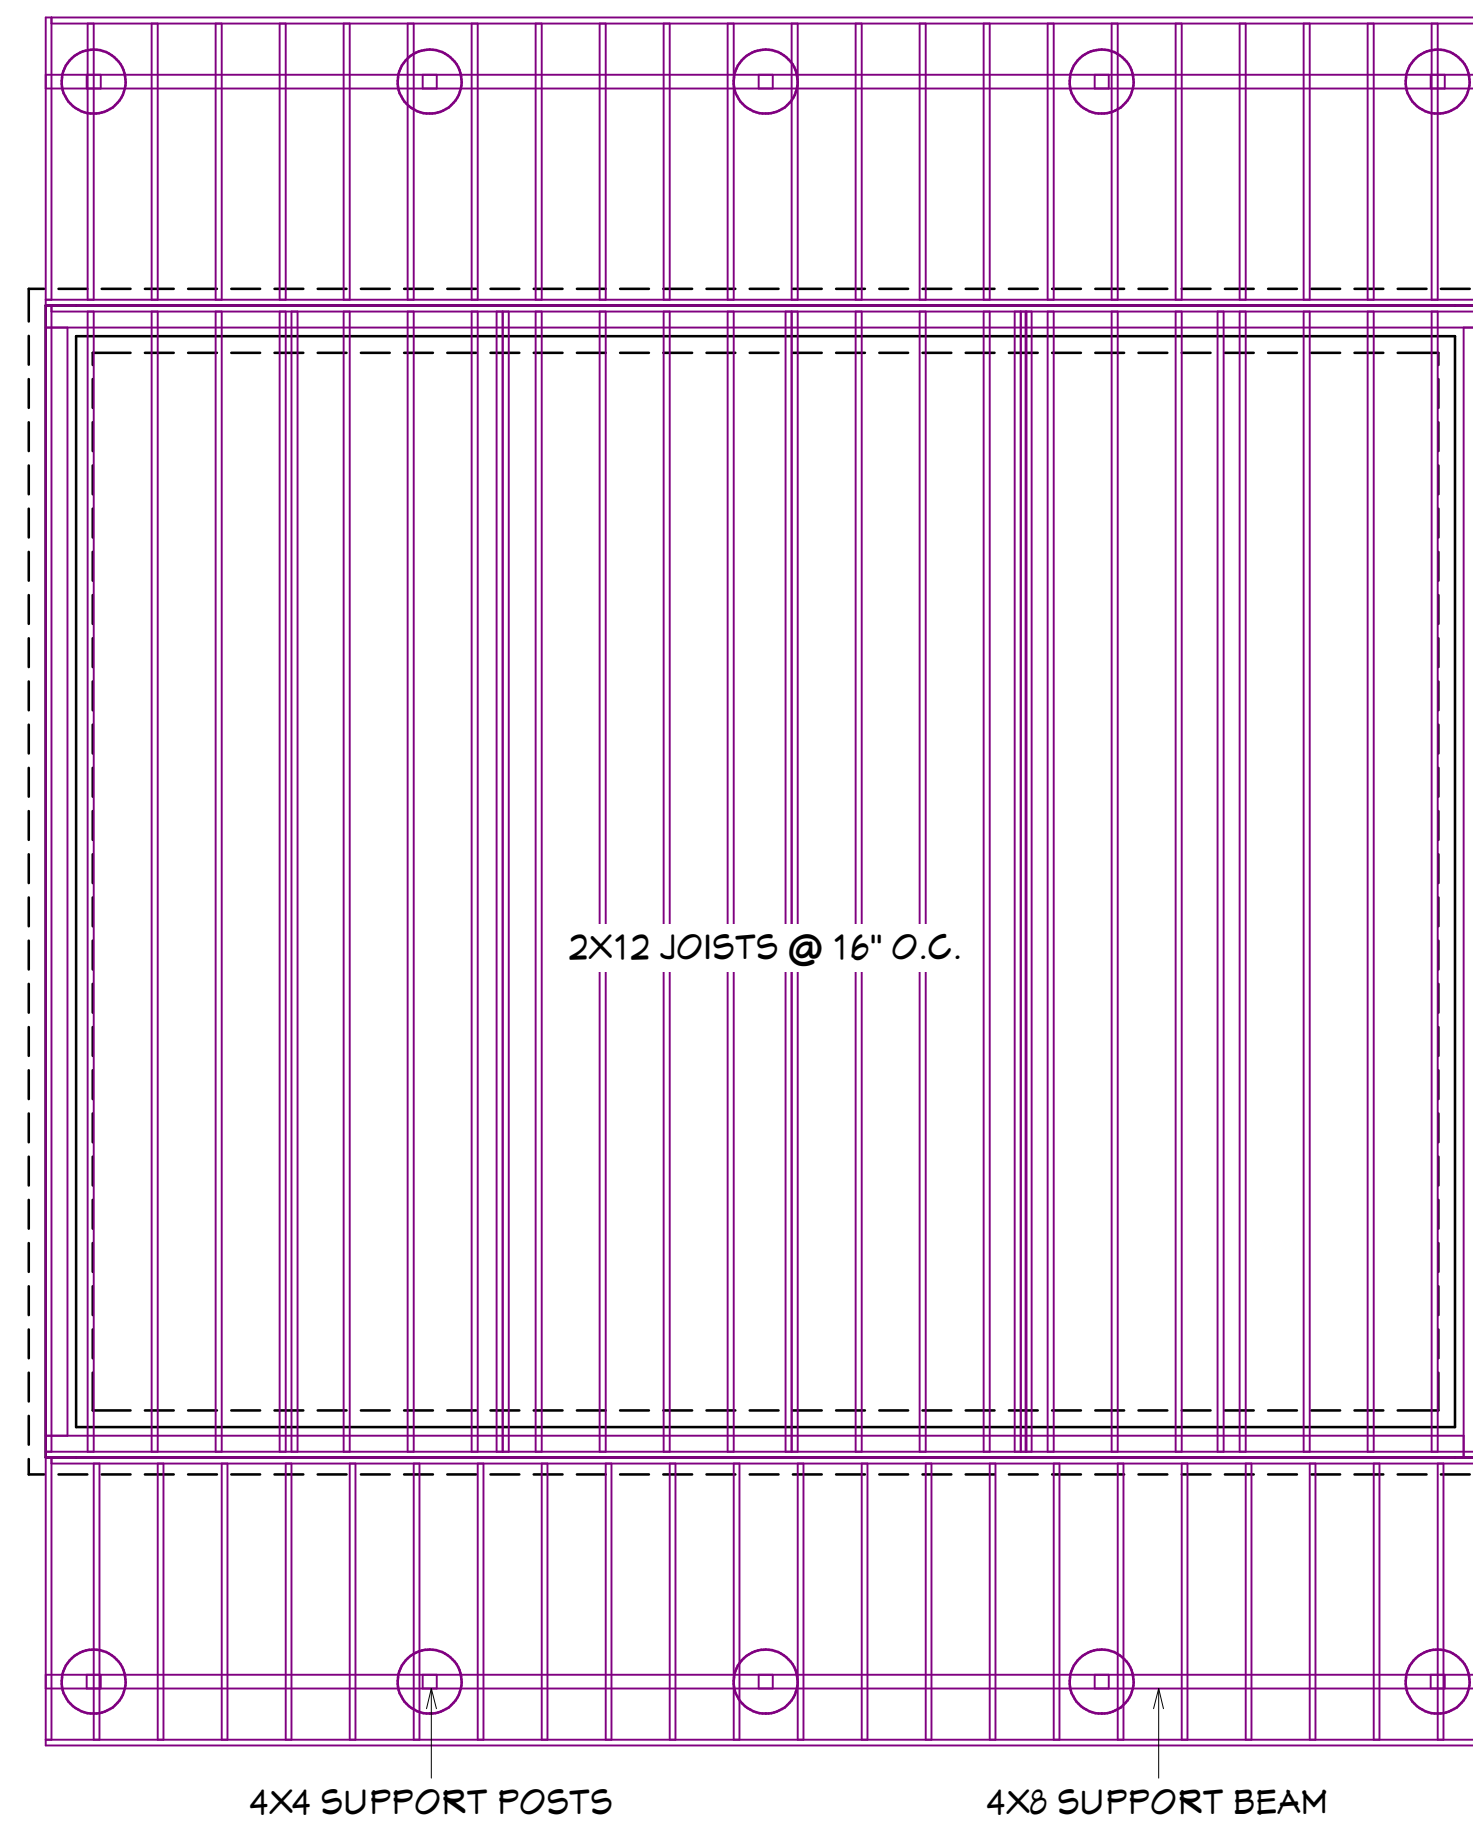

MAIN FLOOR FRAMING PLAN
SCALE: 1/4" = 1'

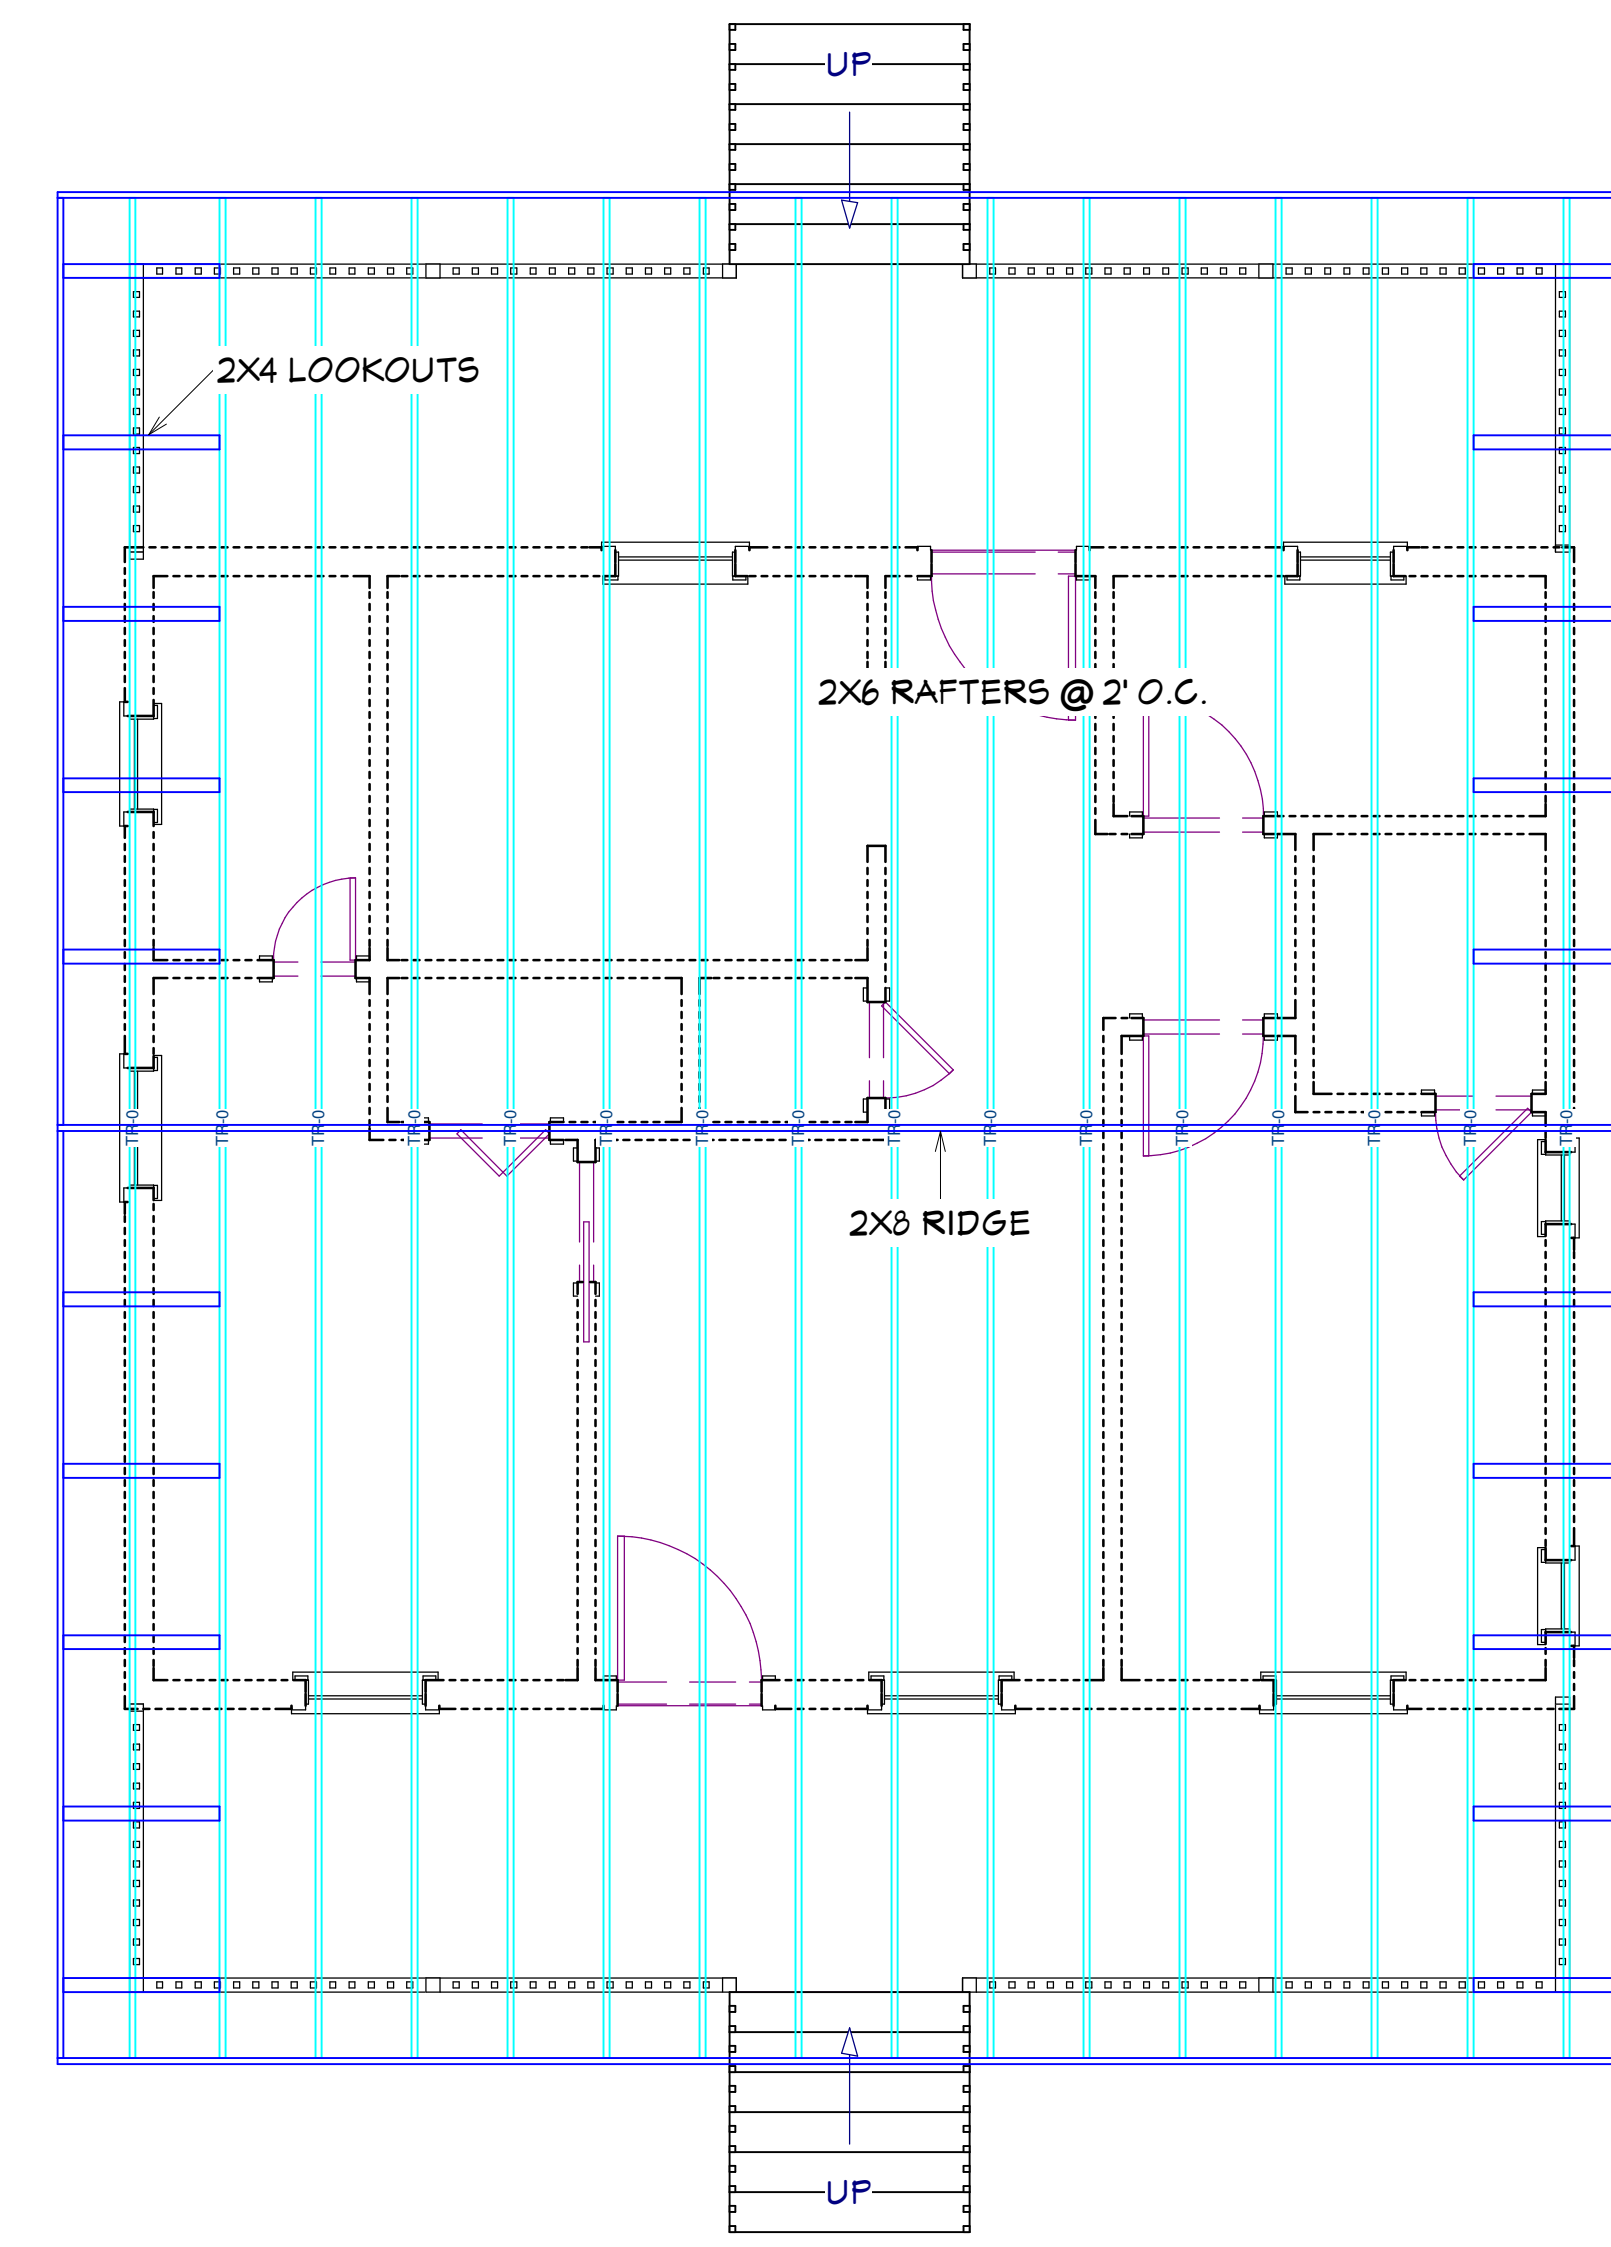


ROOF FRAMING PLAN
SCALE: 1/4" = 1'

These plans were not prepared by nor checked by a licensed architect and/or engineer. E. F. P. does not represent or imply itself to be a licensed architect and/or licensed engineer. Enjoy these plans but use them at your own risk. Resale of these plans, in whole or part, is strictly prohibited.


Excellent Floor Plans
<https://sites.google.com/excellentfloorplans>
<https://www.ebay.com/str/excellentfloorplans>
<https://excellentfloorplans.etsy.com>

IDEAS


30x24 House
#30X24H9A

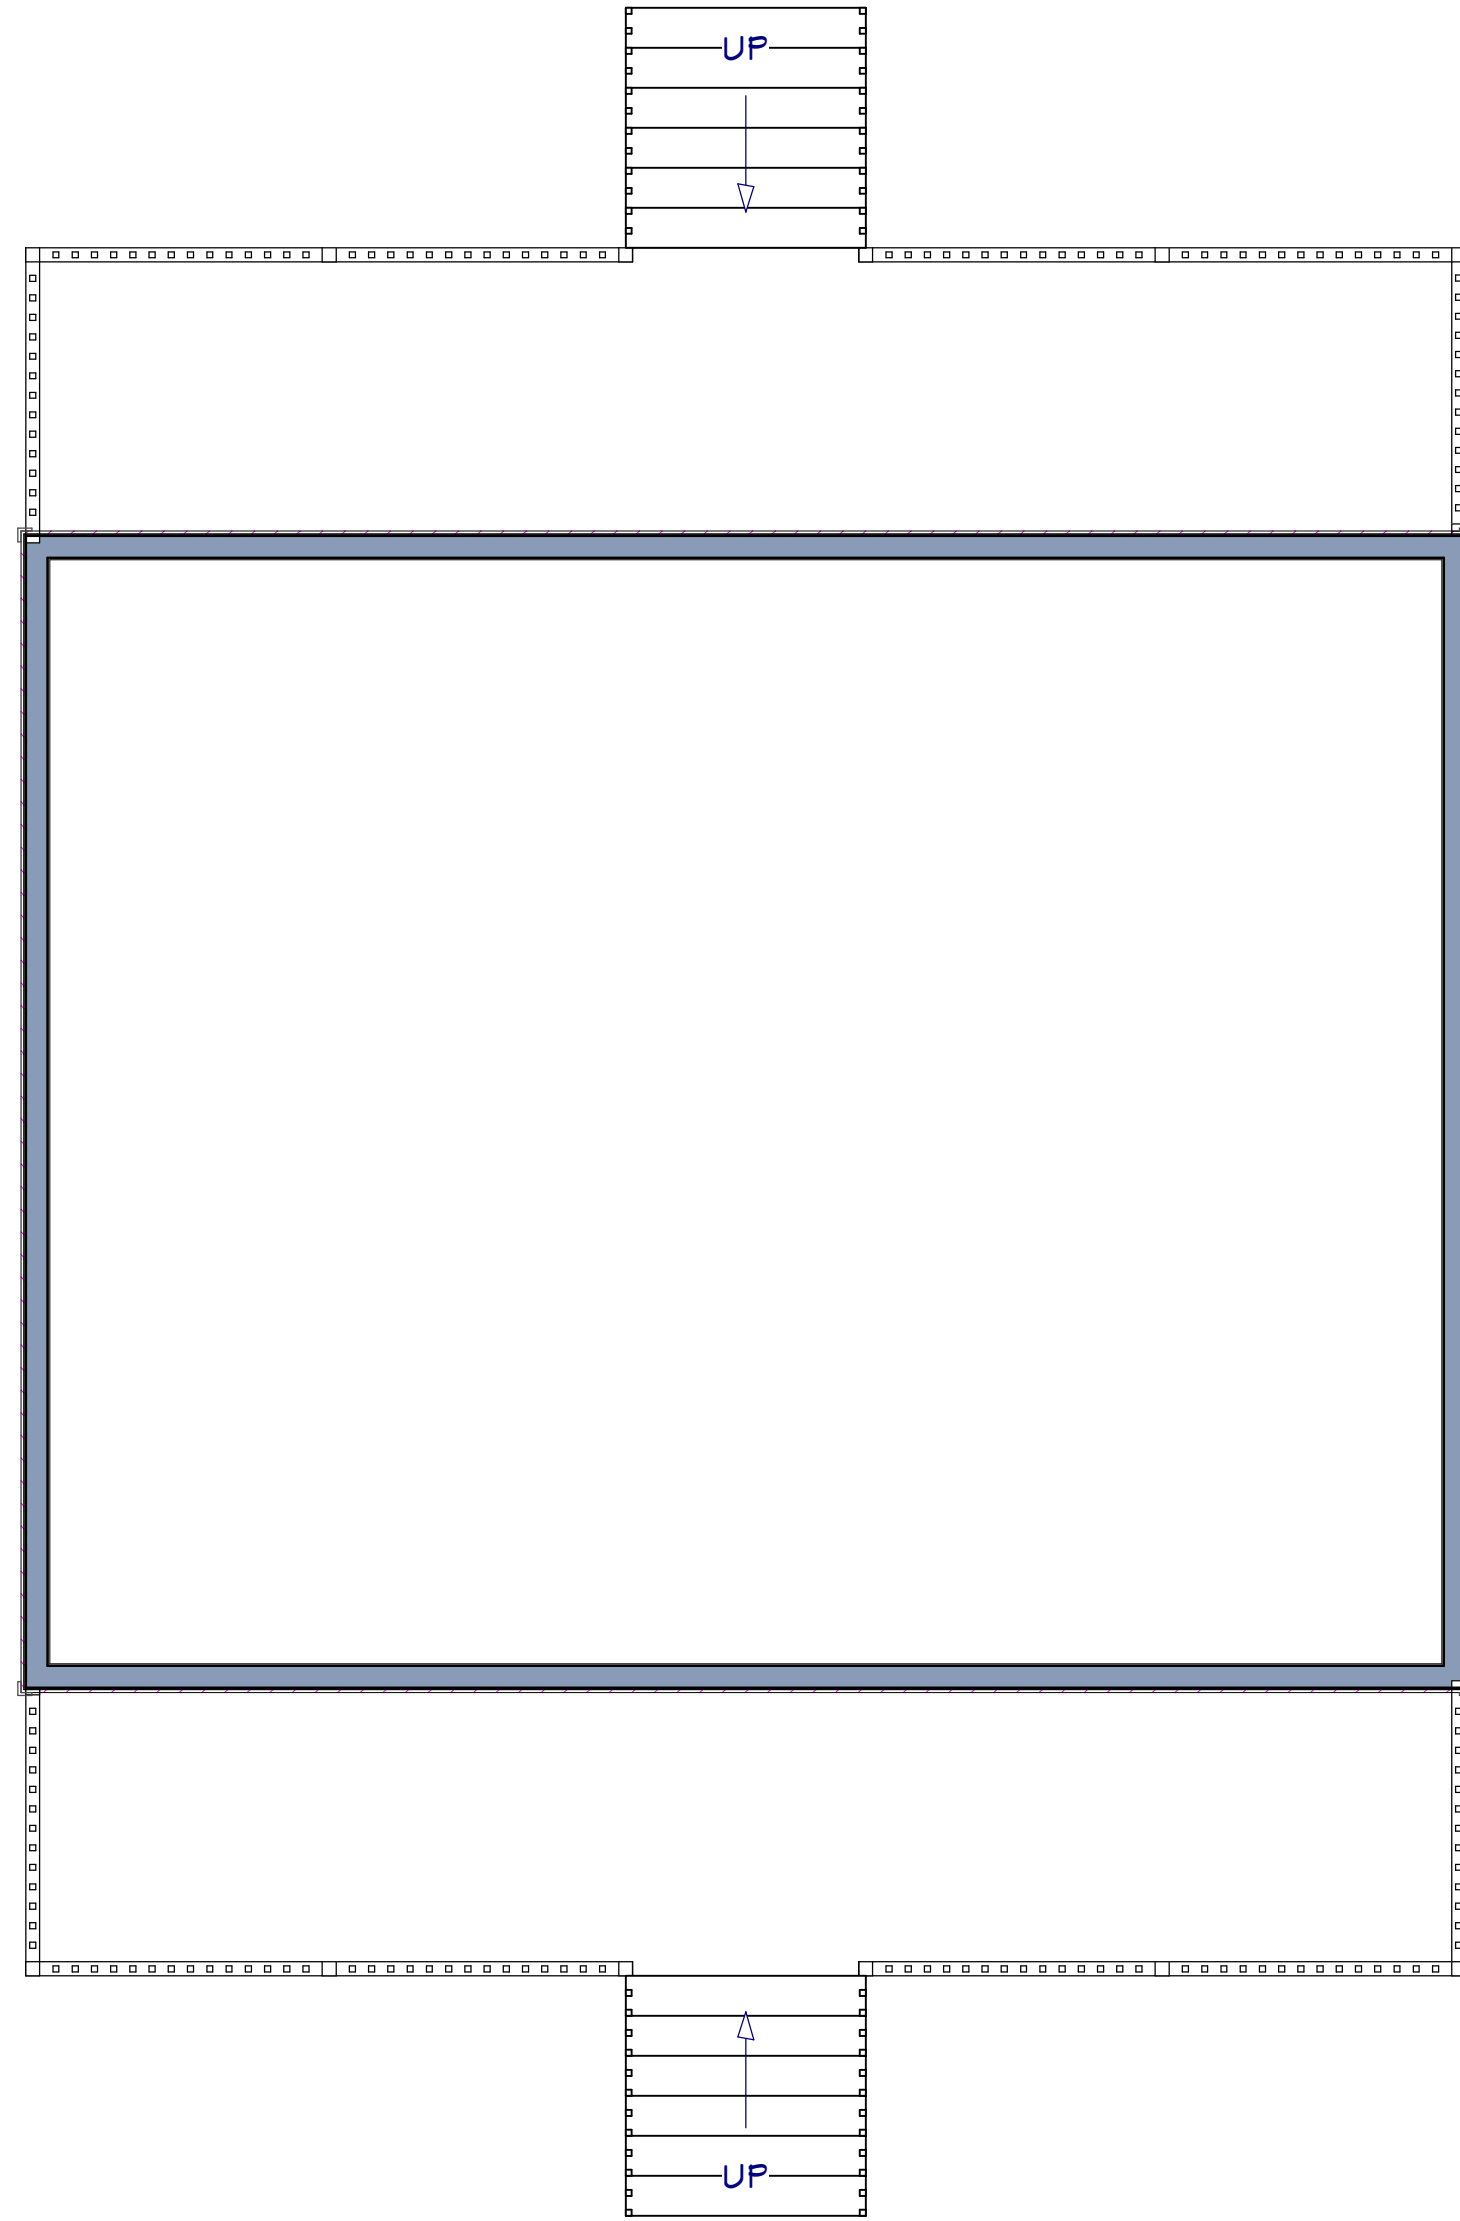

MAIN FLOOR PLAN

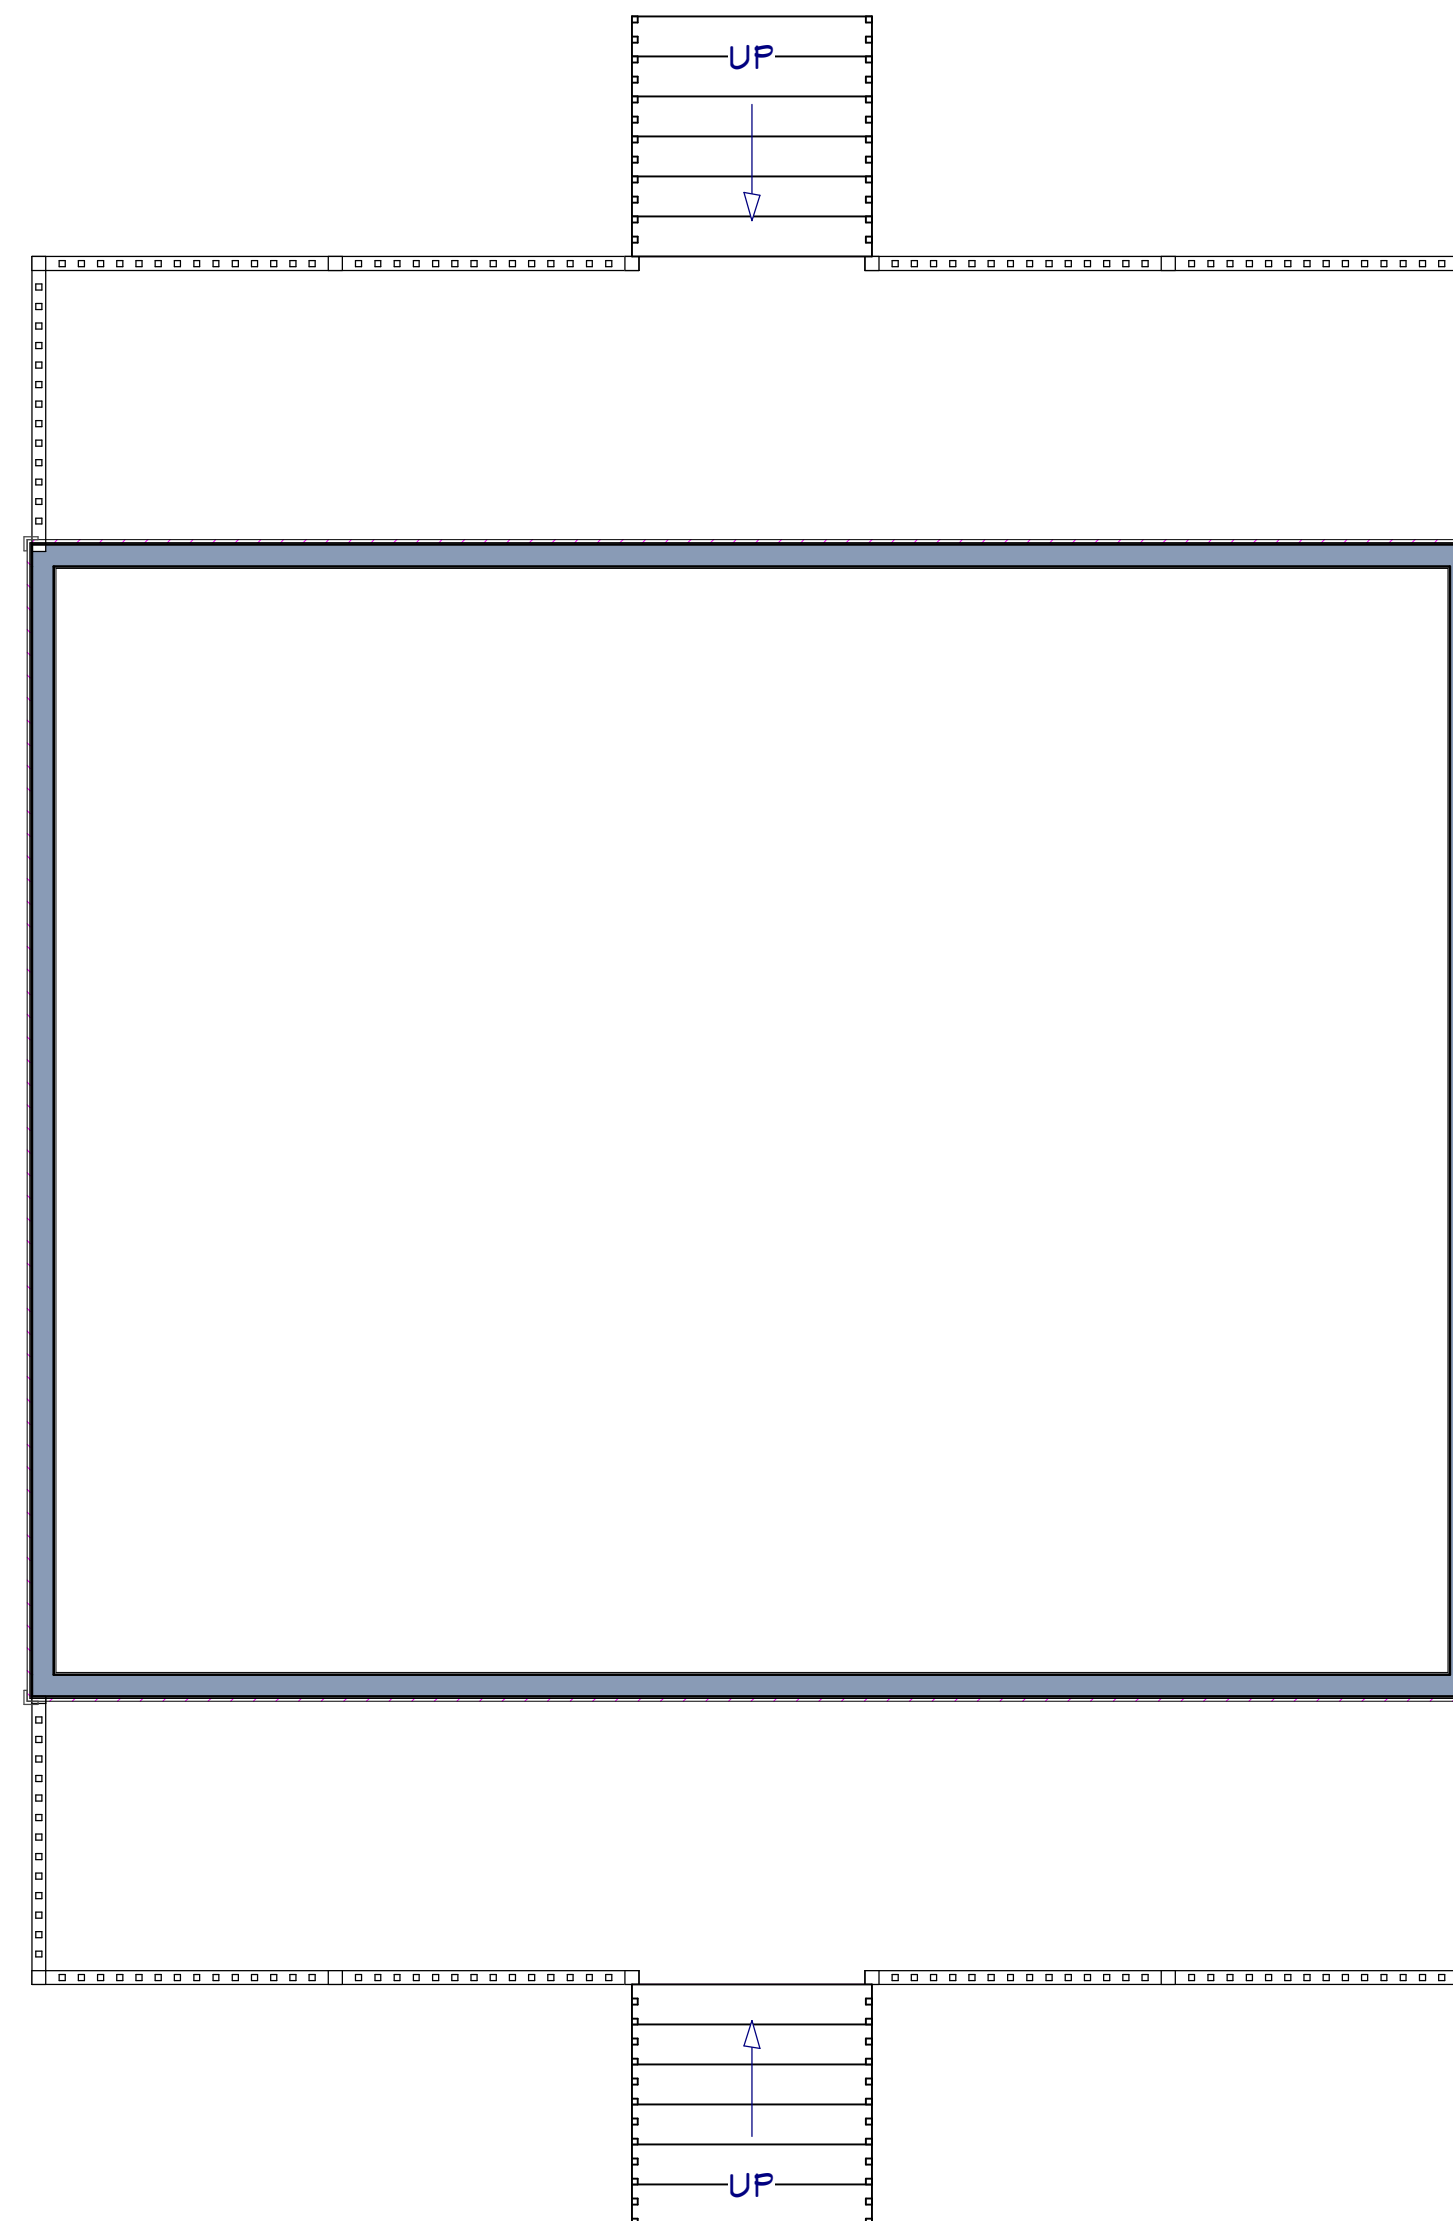

MAIN FLOOR PLAN

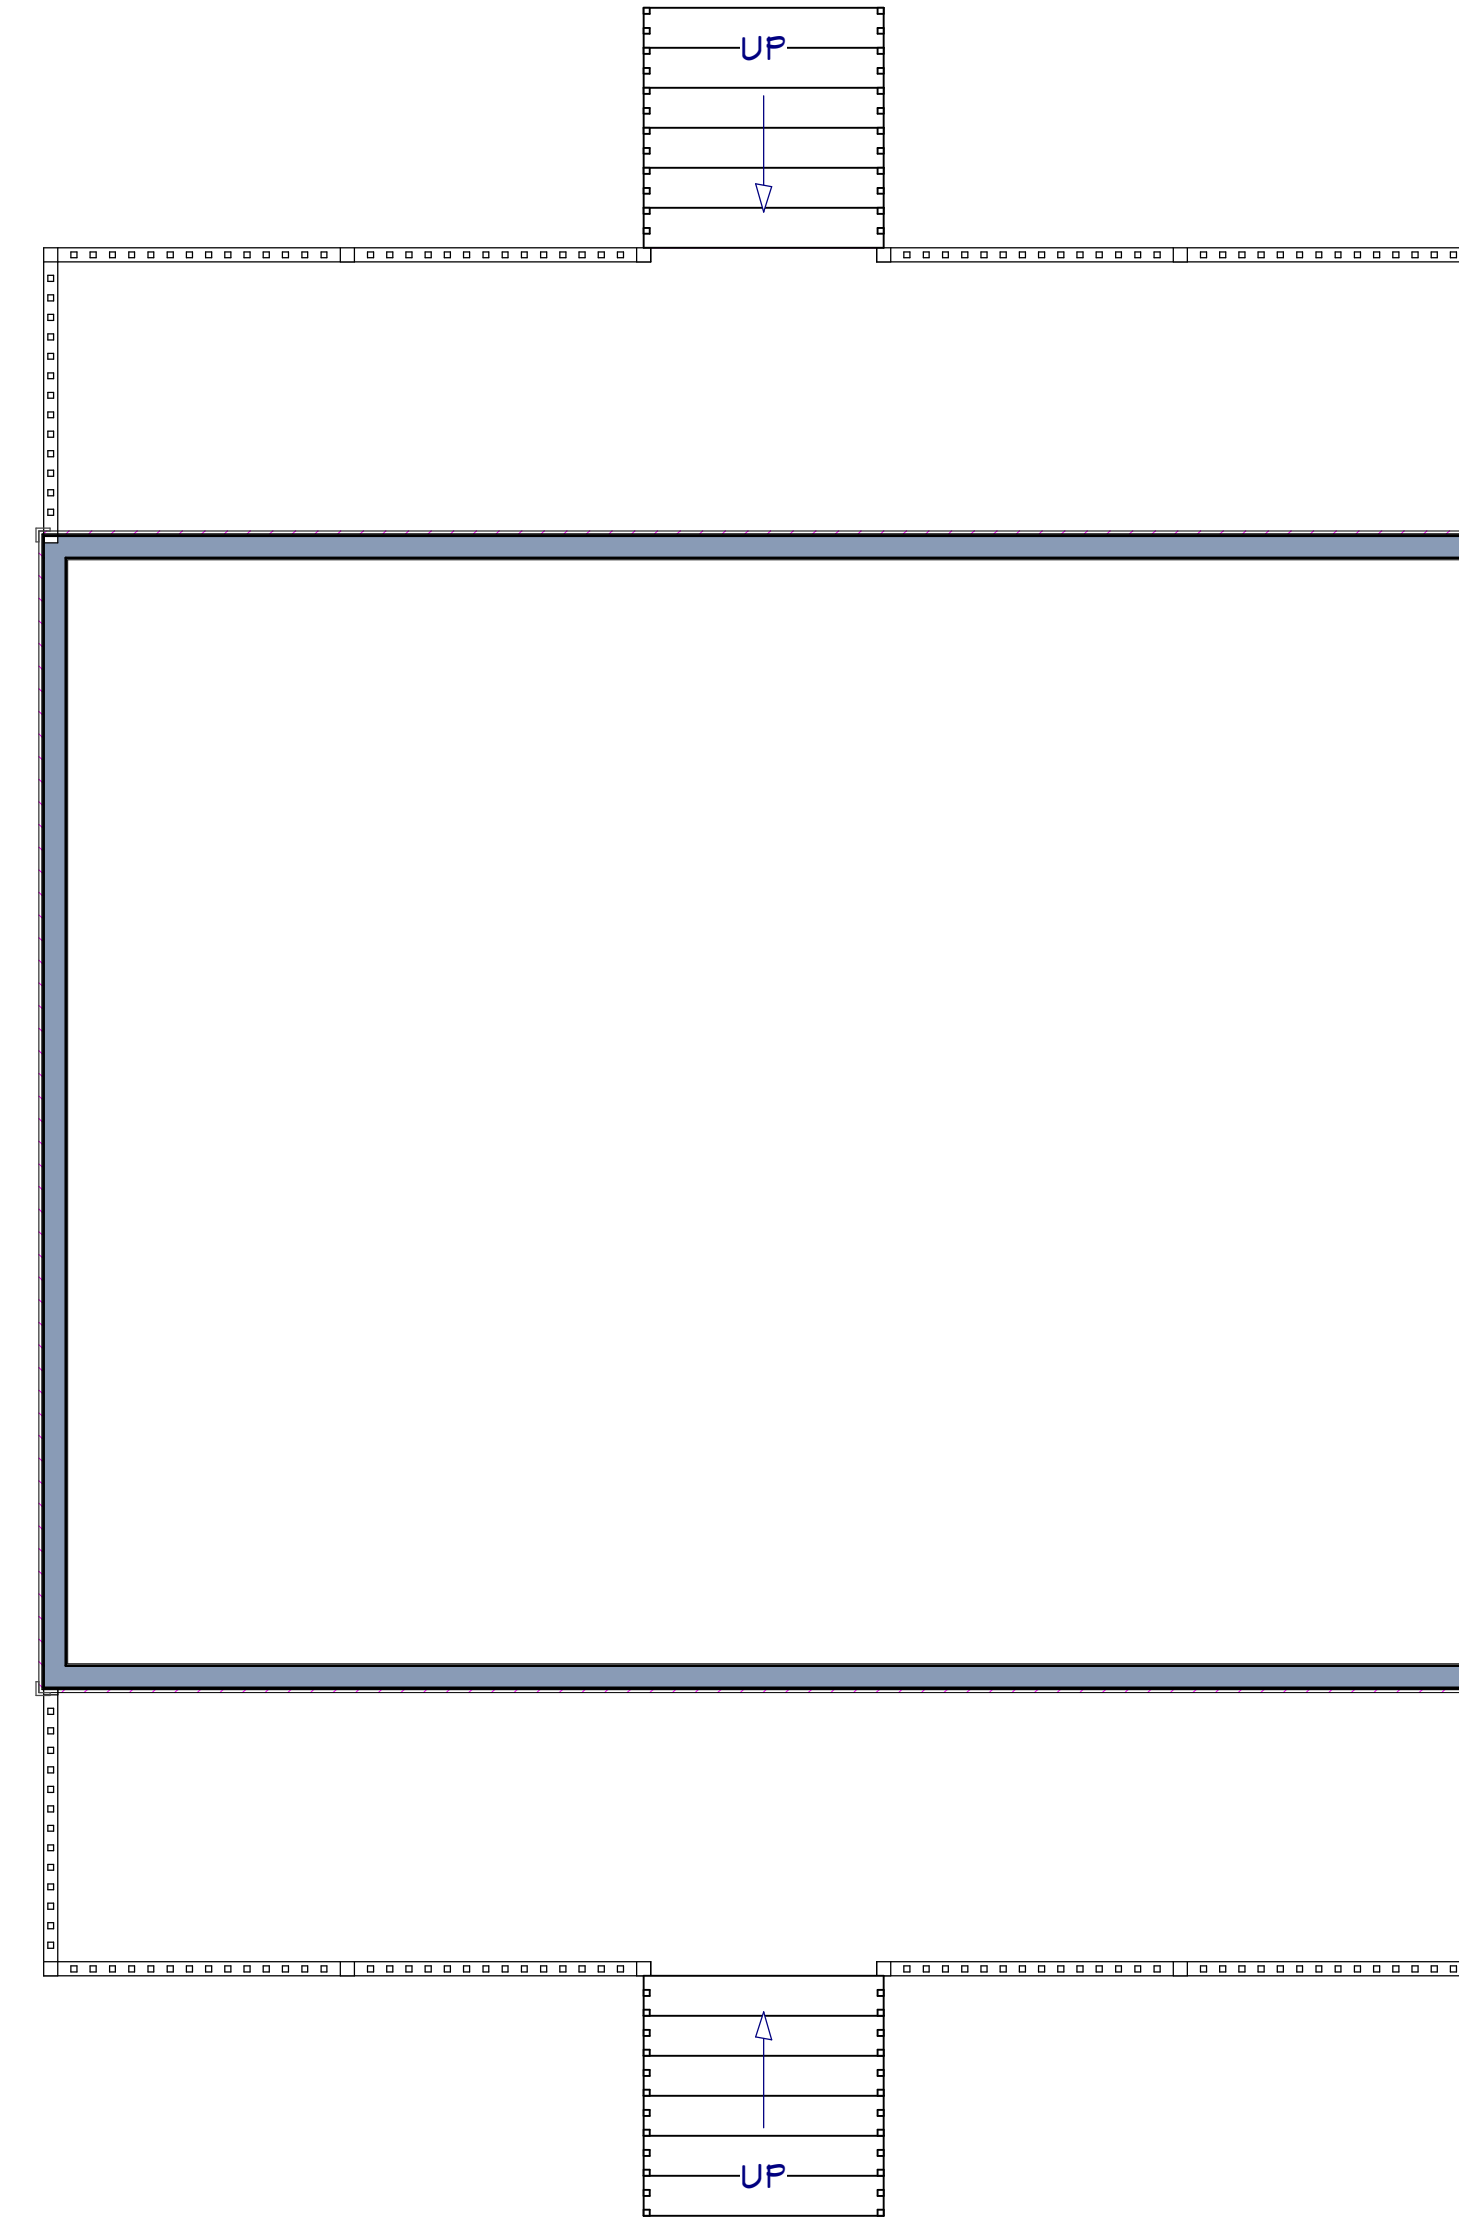

MAIN FLOOR PLAN

These plans were not prepared by nor checked by a licensed architect and/or engineer. E.F.P. does not represent or imply itself to be a licensed architect and/or licensed engineer. Enjoy these plans but use them at your own risk. Resale of these plans, in whole or part, is strictly prohibited.