


200'

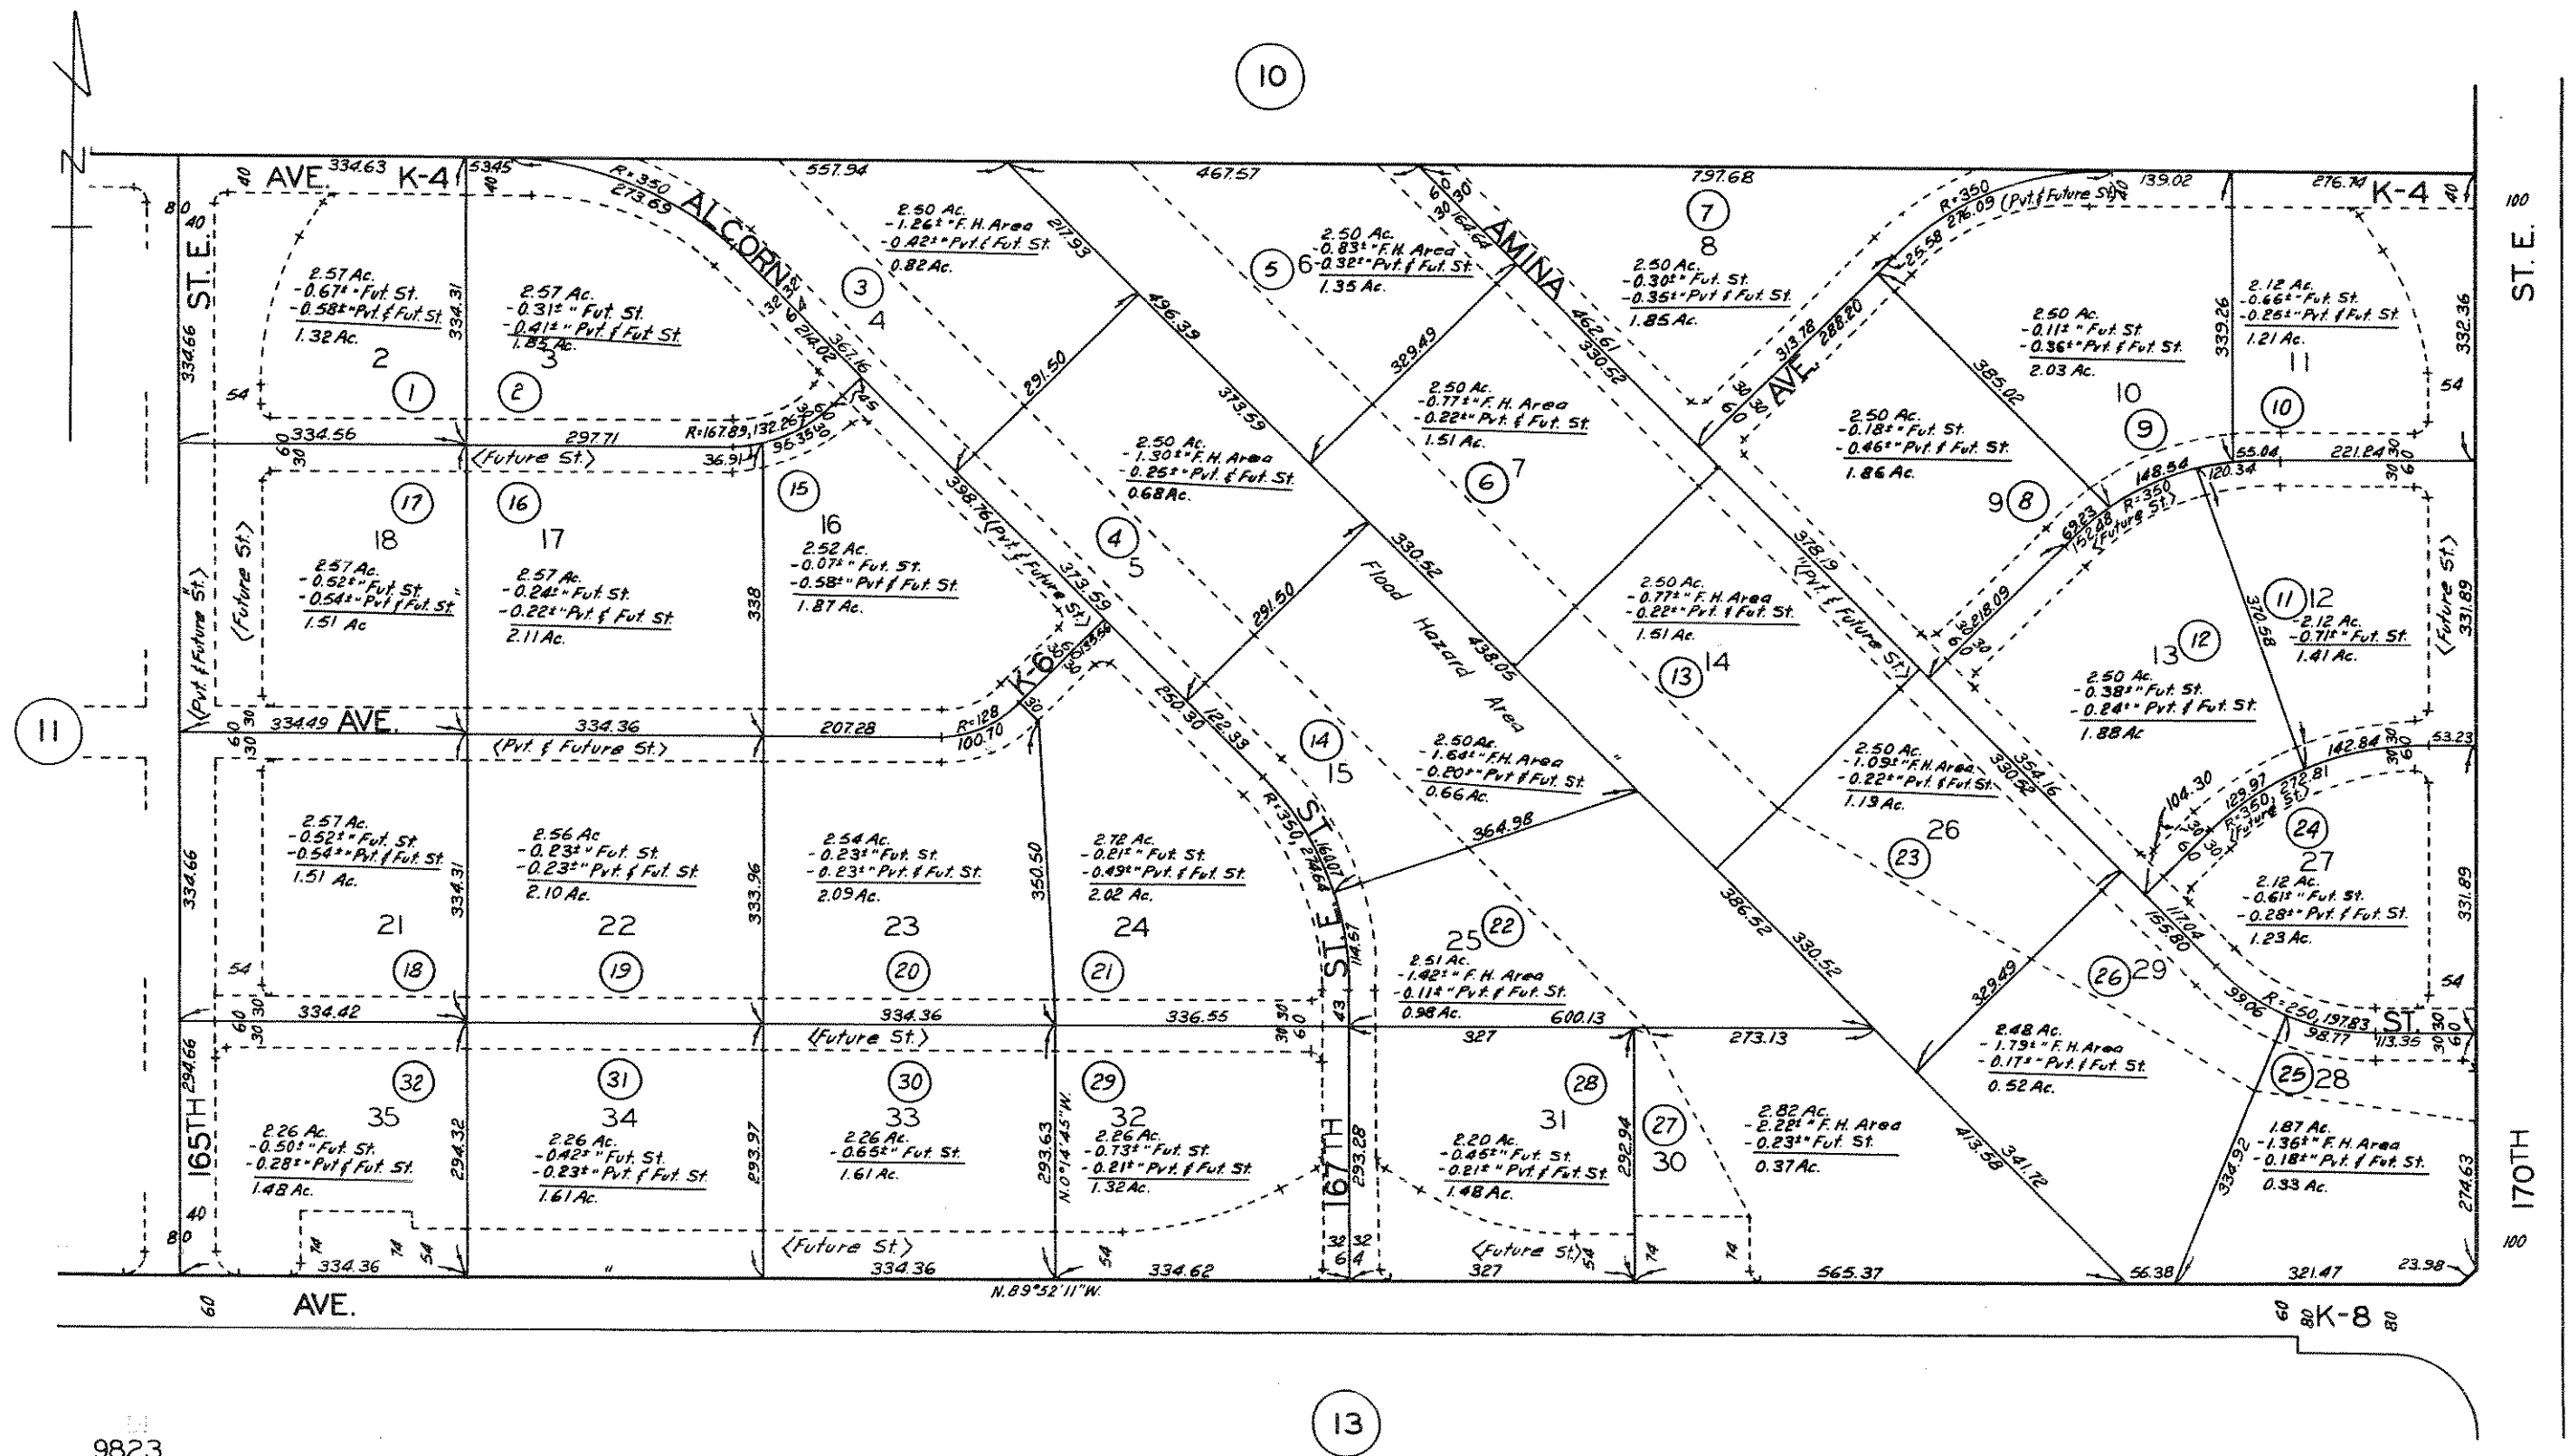

BK.
3162

9823

TRACT NO. 29305

M. B. 858-47-50

1971 ED. 4307 (REV.)
3161-50

ASSOC. ENGINEERS
COUNTY OF WASHINGTON