




SECOND FLOOR PLAN
SC: 1/4" = 1'-0"

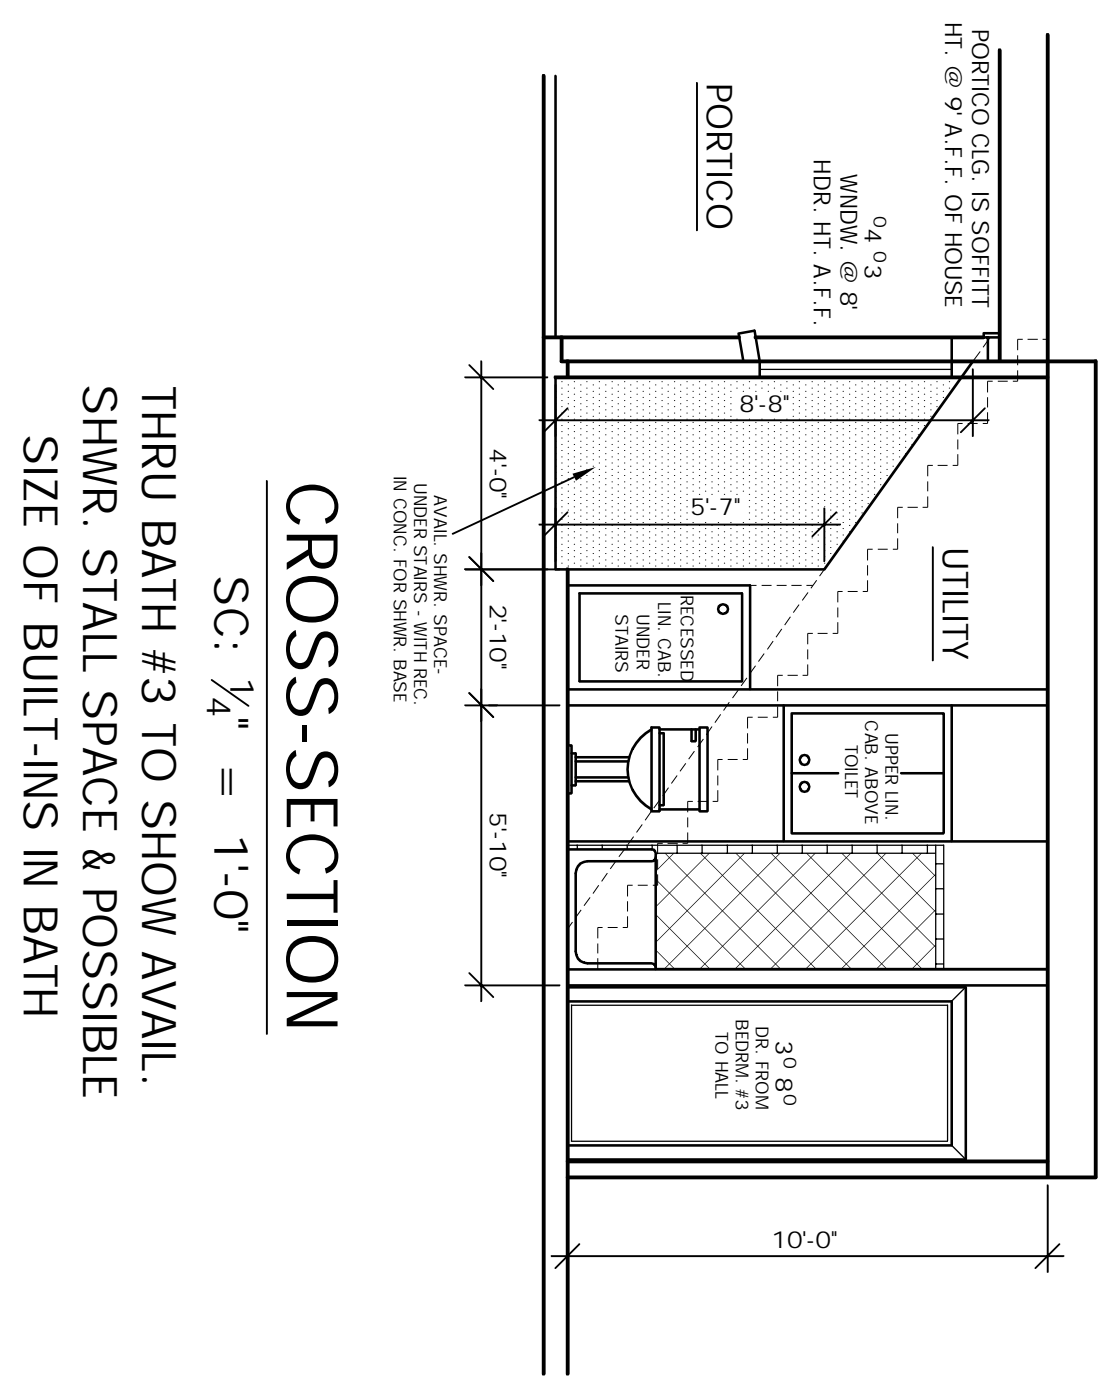


CROSS-SECTION
SC: 1/4" = 1'-0"

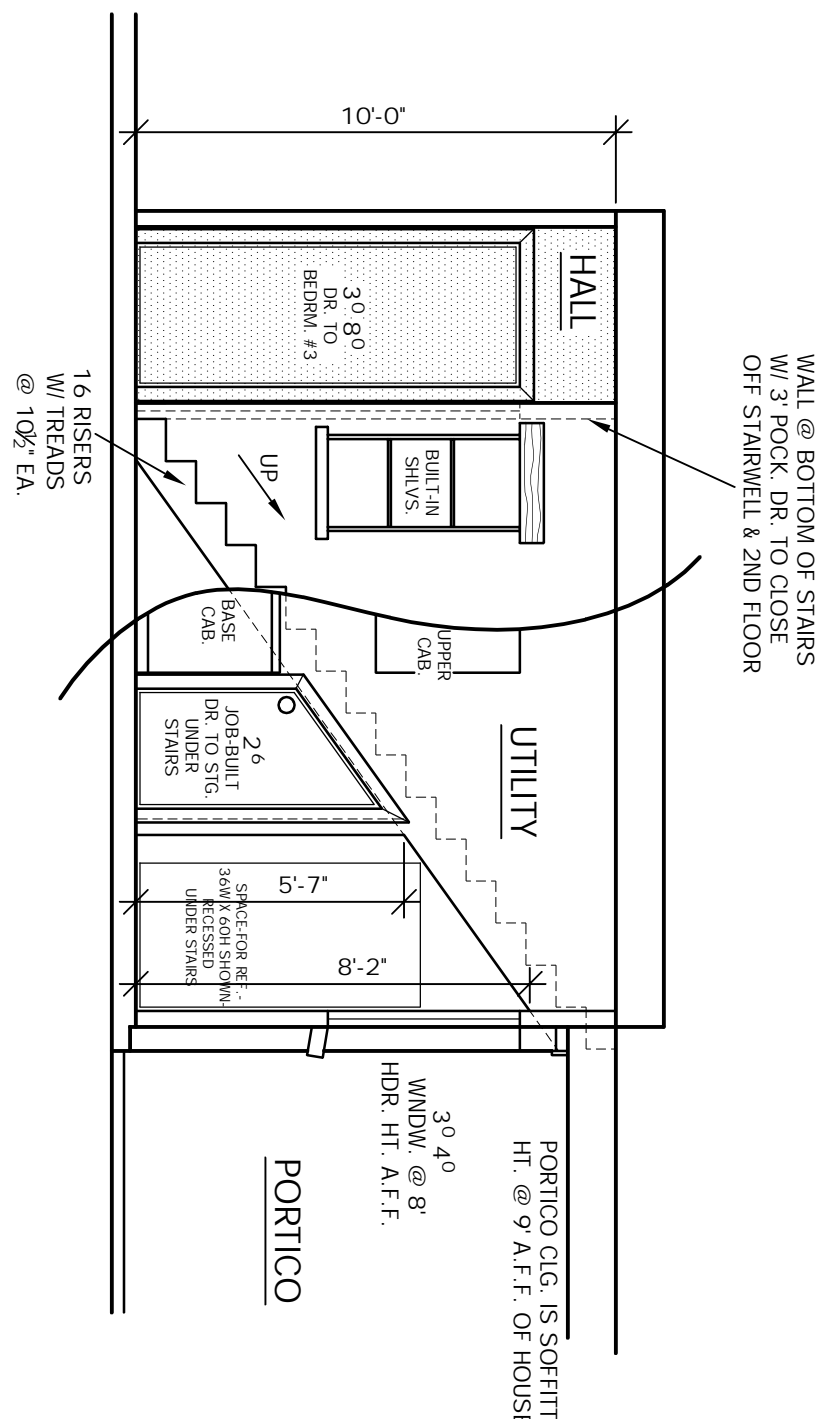


CROSS-SECTION
SC: 1/4" = 1'-0"

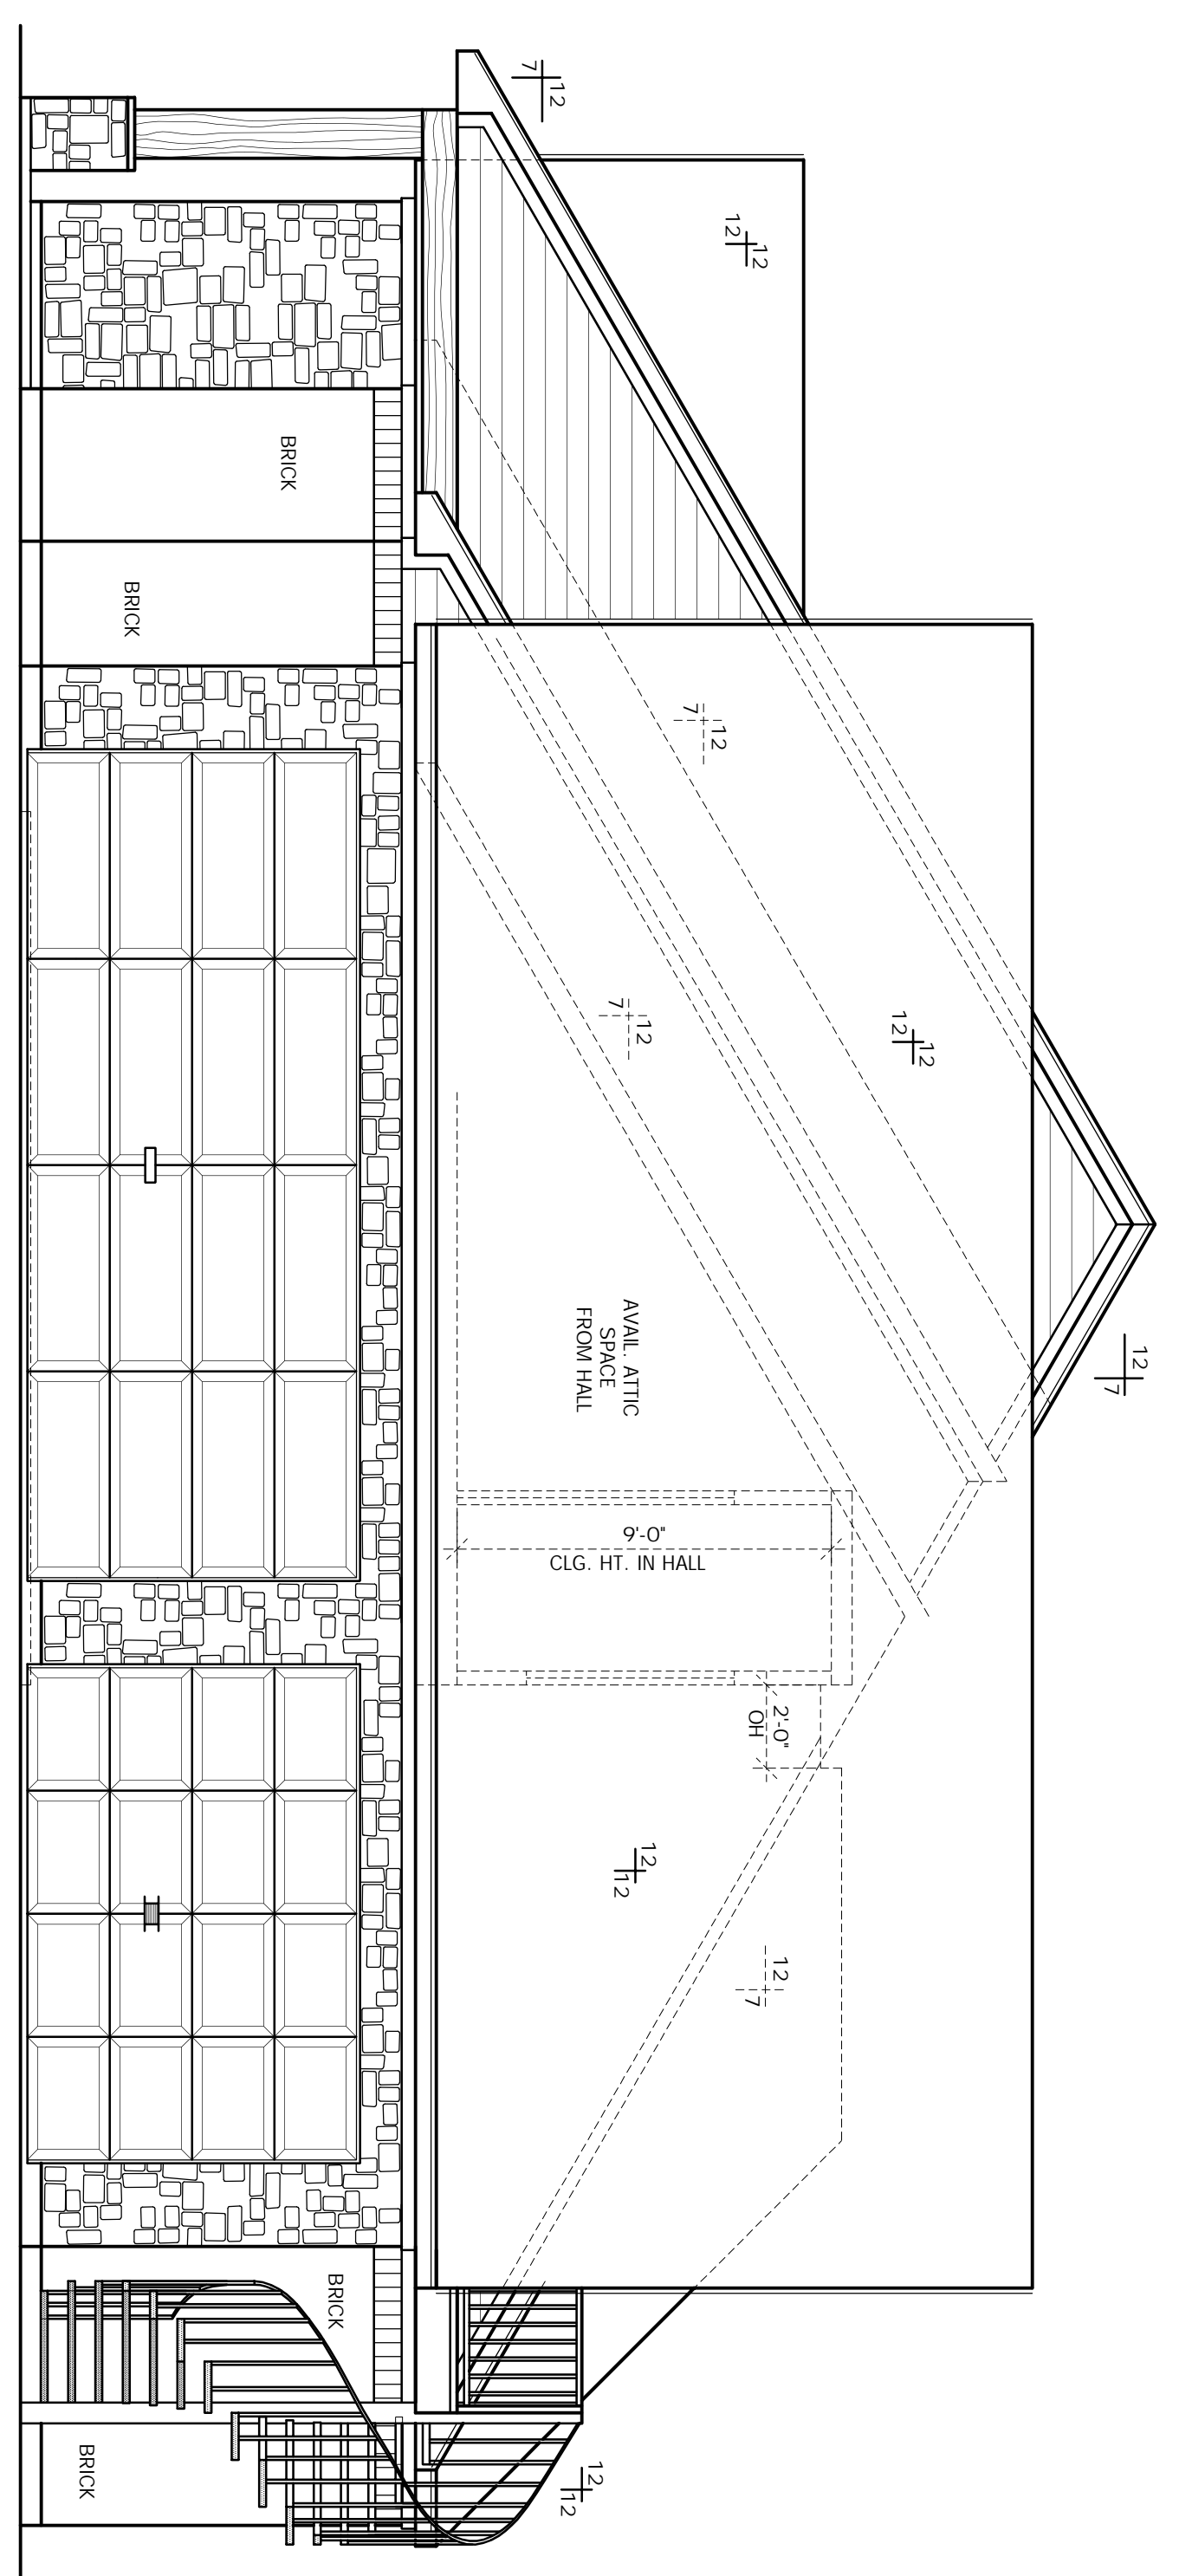

RIGHT SIDE ELEVATION
SC: 1/4" = 1'-0"

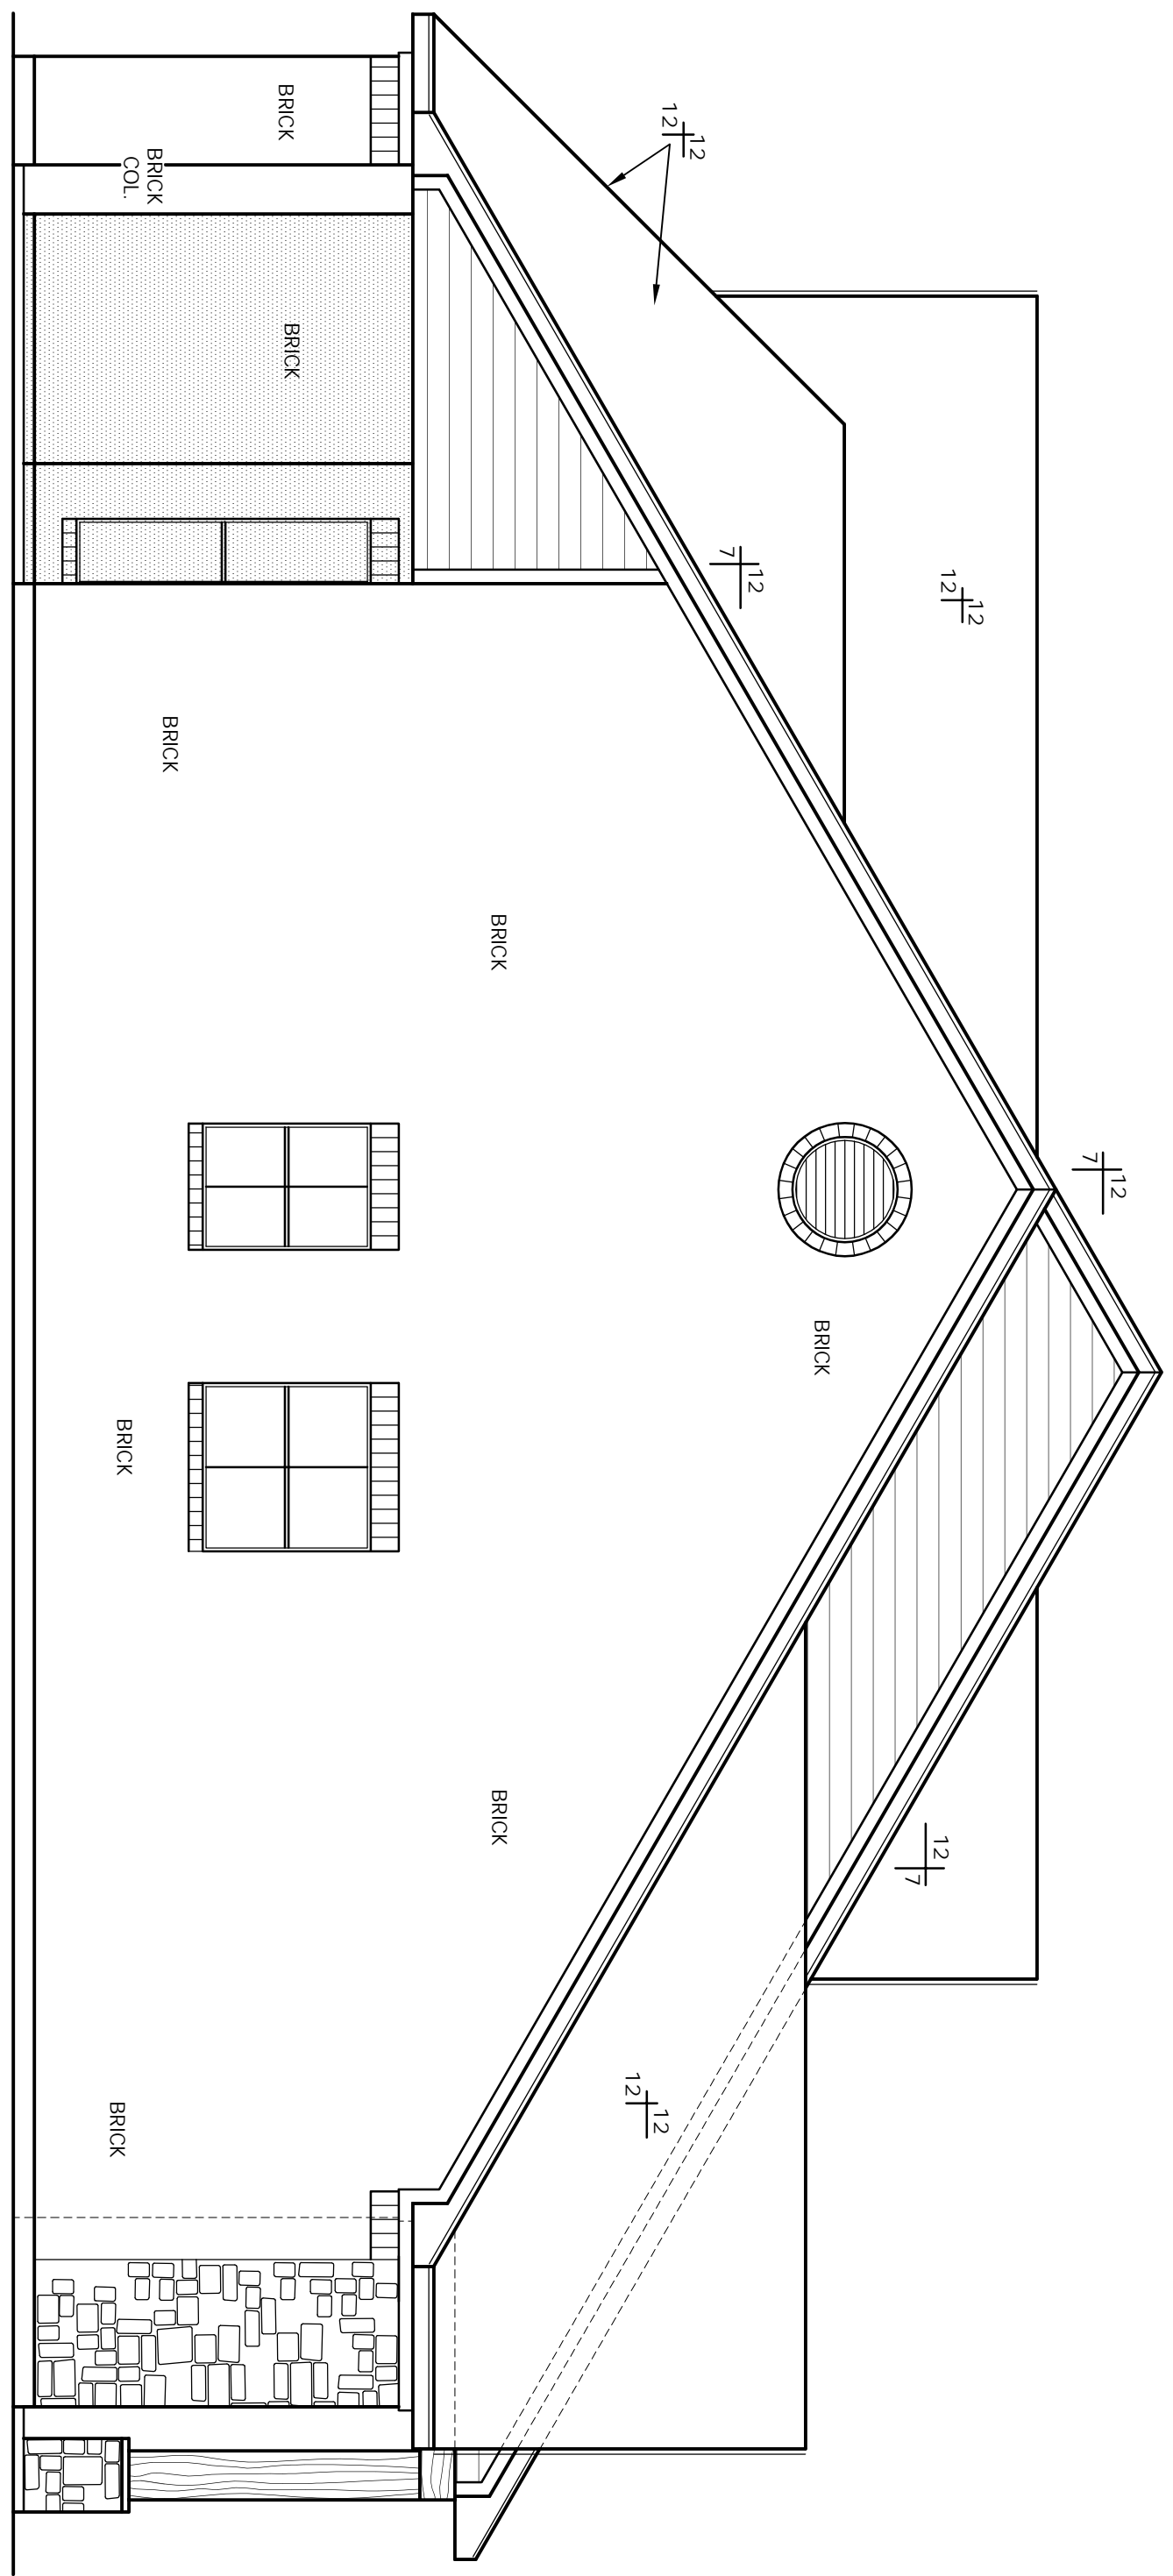

LEFT SIDE ELEVATION
SC: 1/4" = 1'-0"

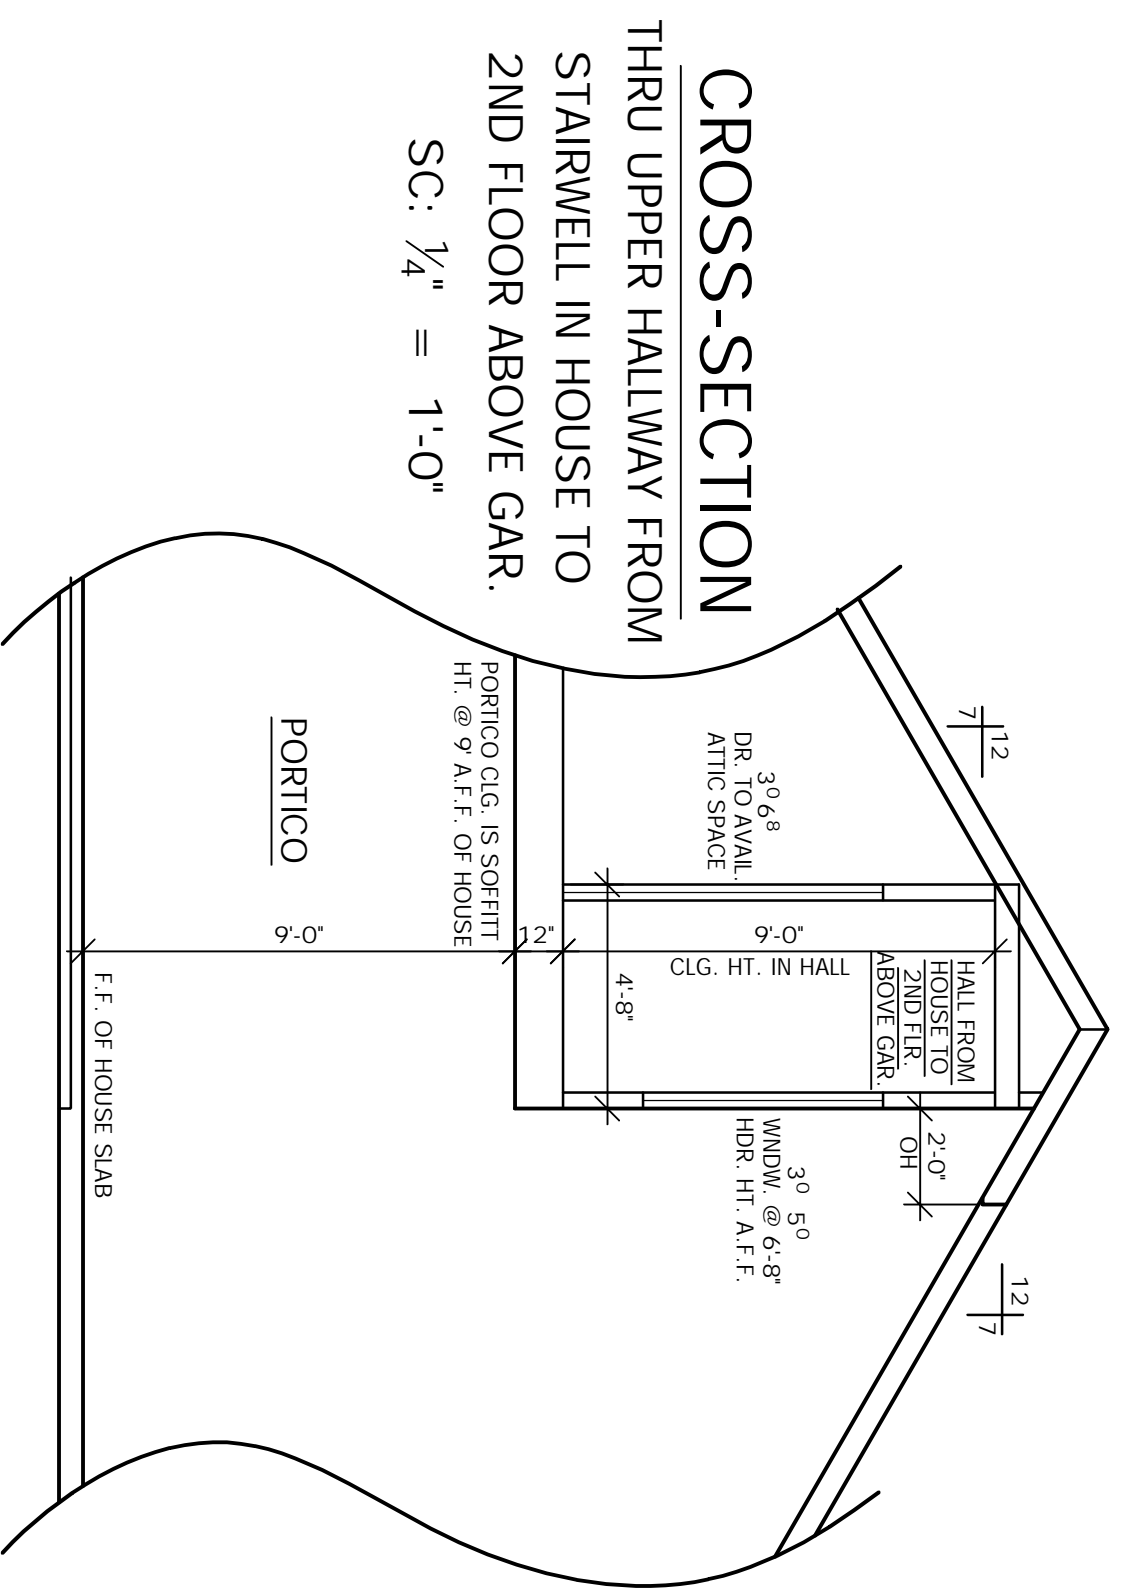

CROSS-SECTION
THRU UPPER HALLWAY FROM STAIRWELL IN HOUSE TO 2ND FLOOR ABOVE GAR.
SC: 1/4" = 1'-0"

OWNERSHIP OF DOCUMENTS
THE ELECTRONIC FILE REPRESENTED BY THIS DOCUMENT, AND THE IDEAS AND DESIGNS INCORPORATED THEREIN, AS AN INSTRUMENT OF PROFESSIONAL SERVICE, IS THE PROPERTY OF ACCURATE DESIGN AND DRAFTING COMPANY AND IS NOT TO BE USED IN WHOLE OR IN PART, FOR ANY OTHER PROJECT WITHOUT THE WRITTEN AUTHORIZATION OF ACCURATE DESIGN AND