

1st Floor

NO.	DESCRIPTION	BY	DATE

PROJECT DESCRIPTION:


SHEET TITLE:

DRAWINGS PROVIDED BY:


DATE:

SCALE:

SHEET:
C-3

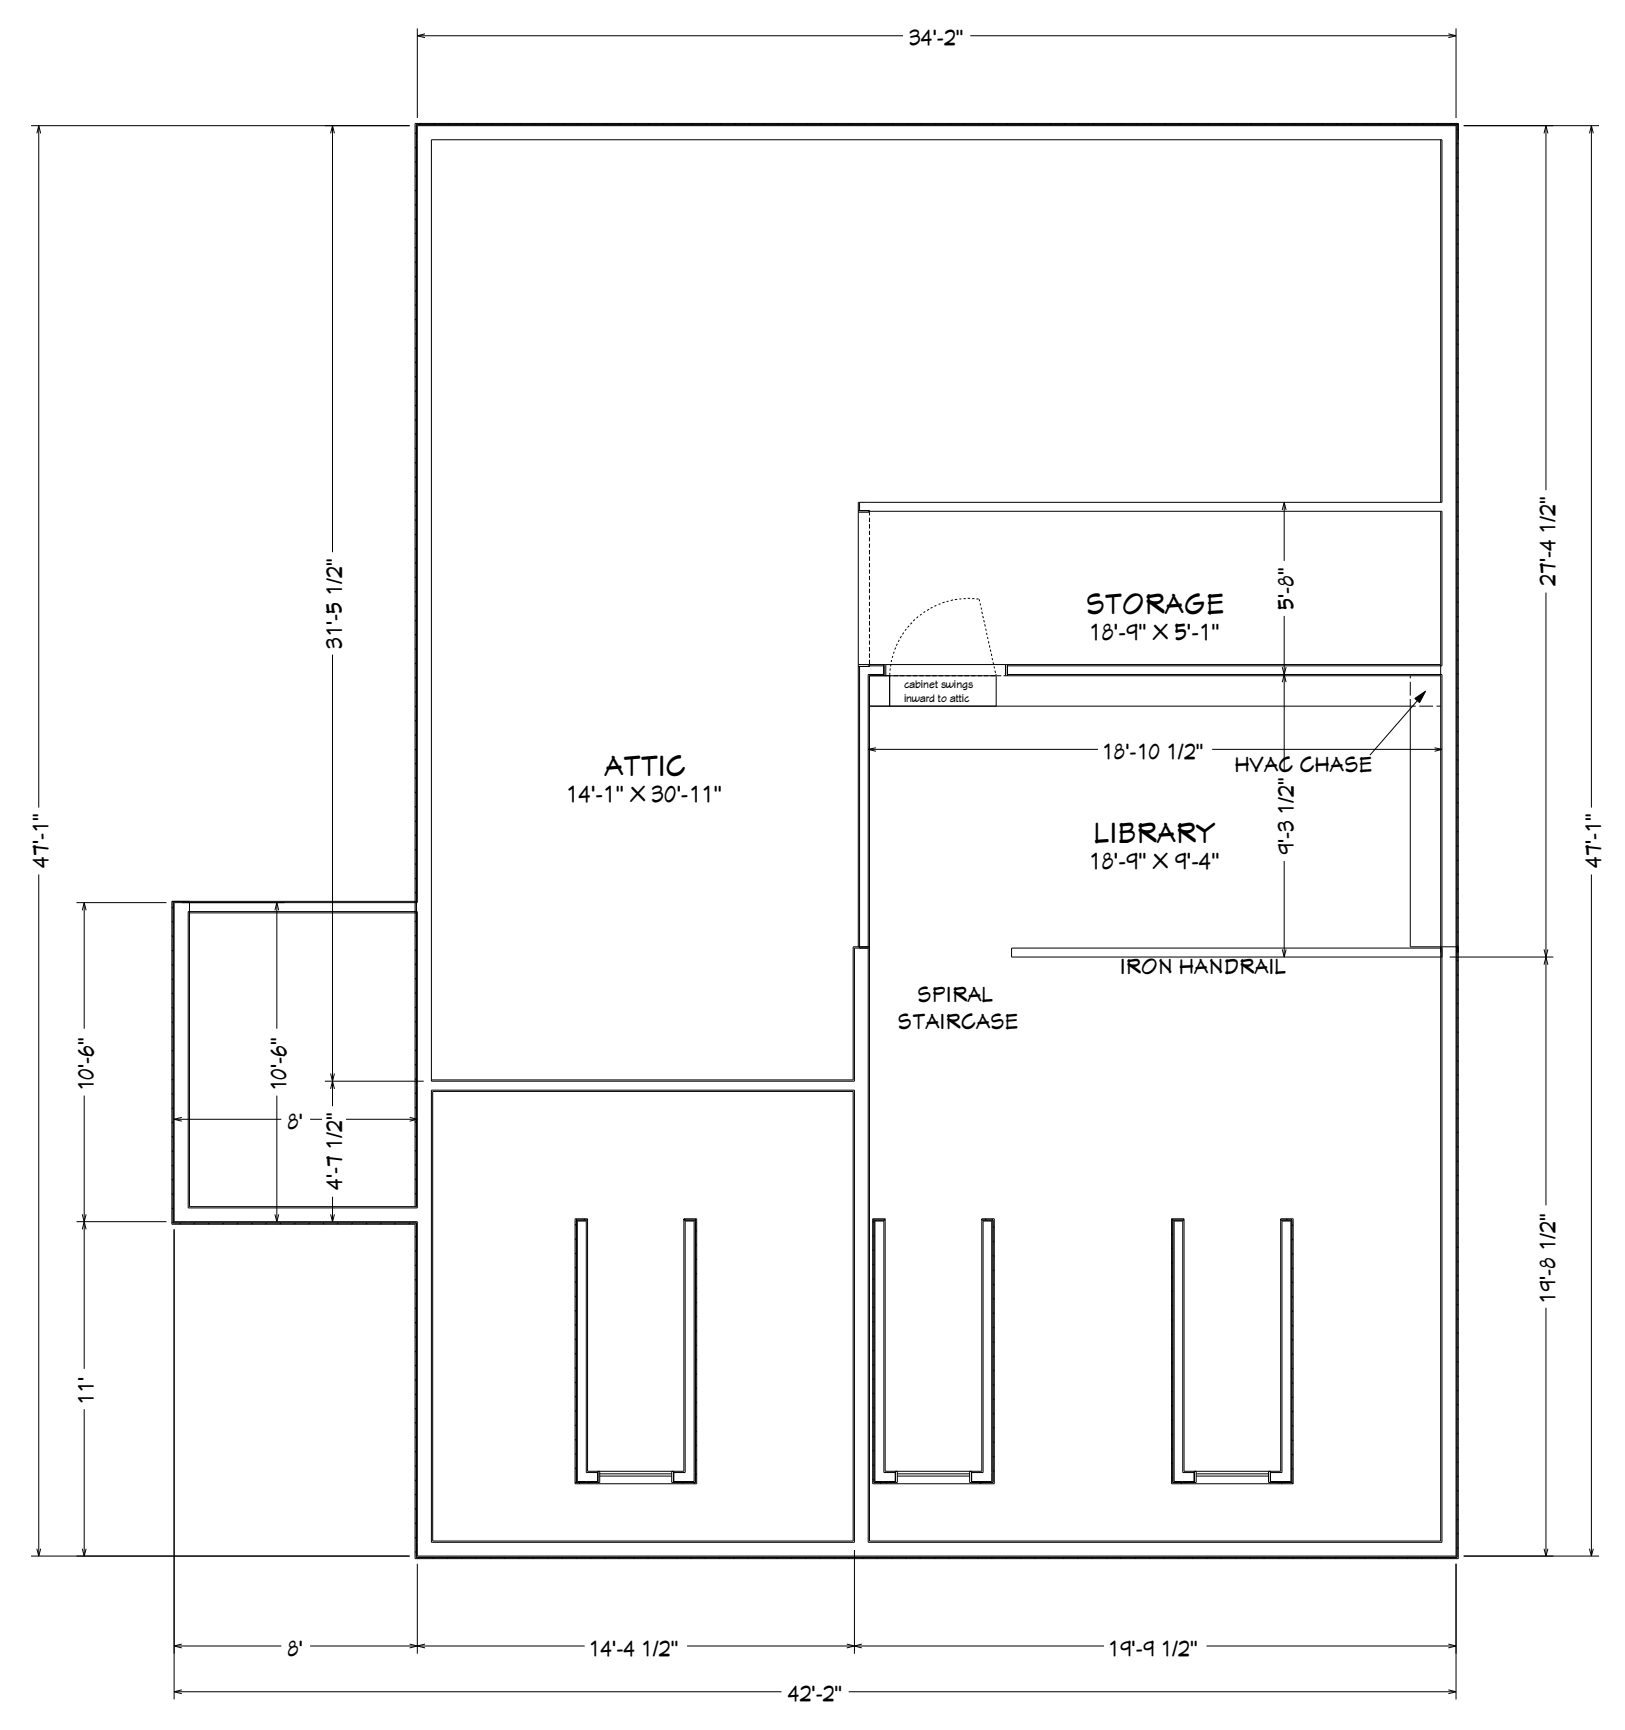

2nd Floor

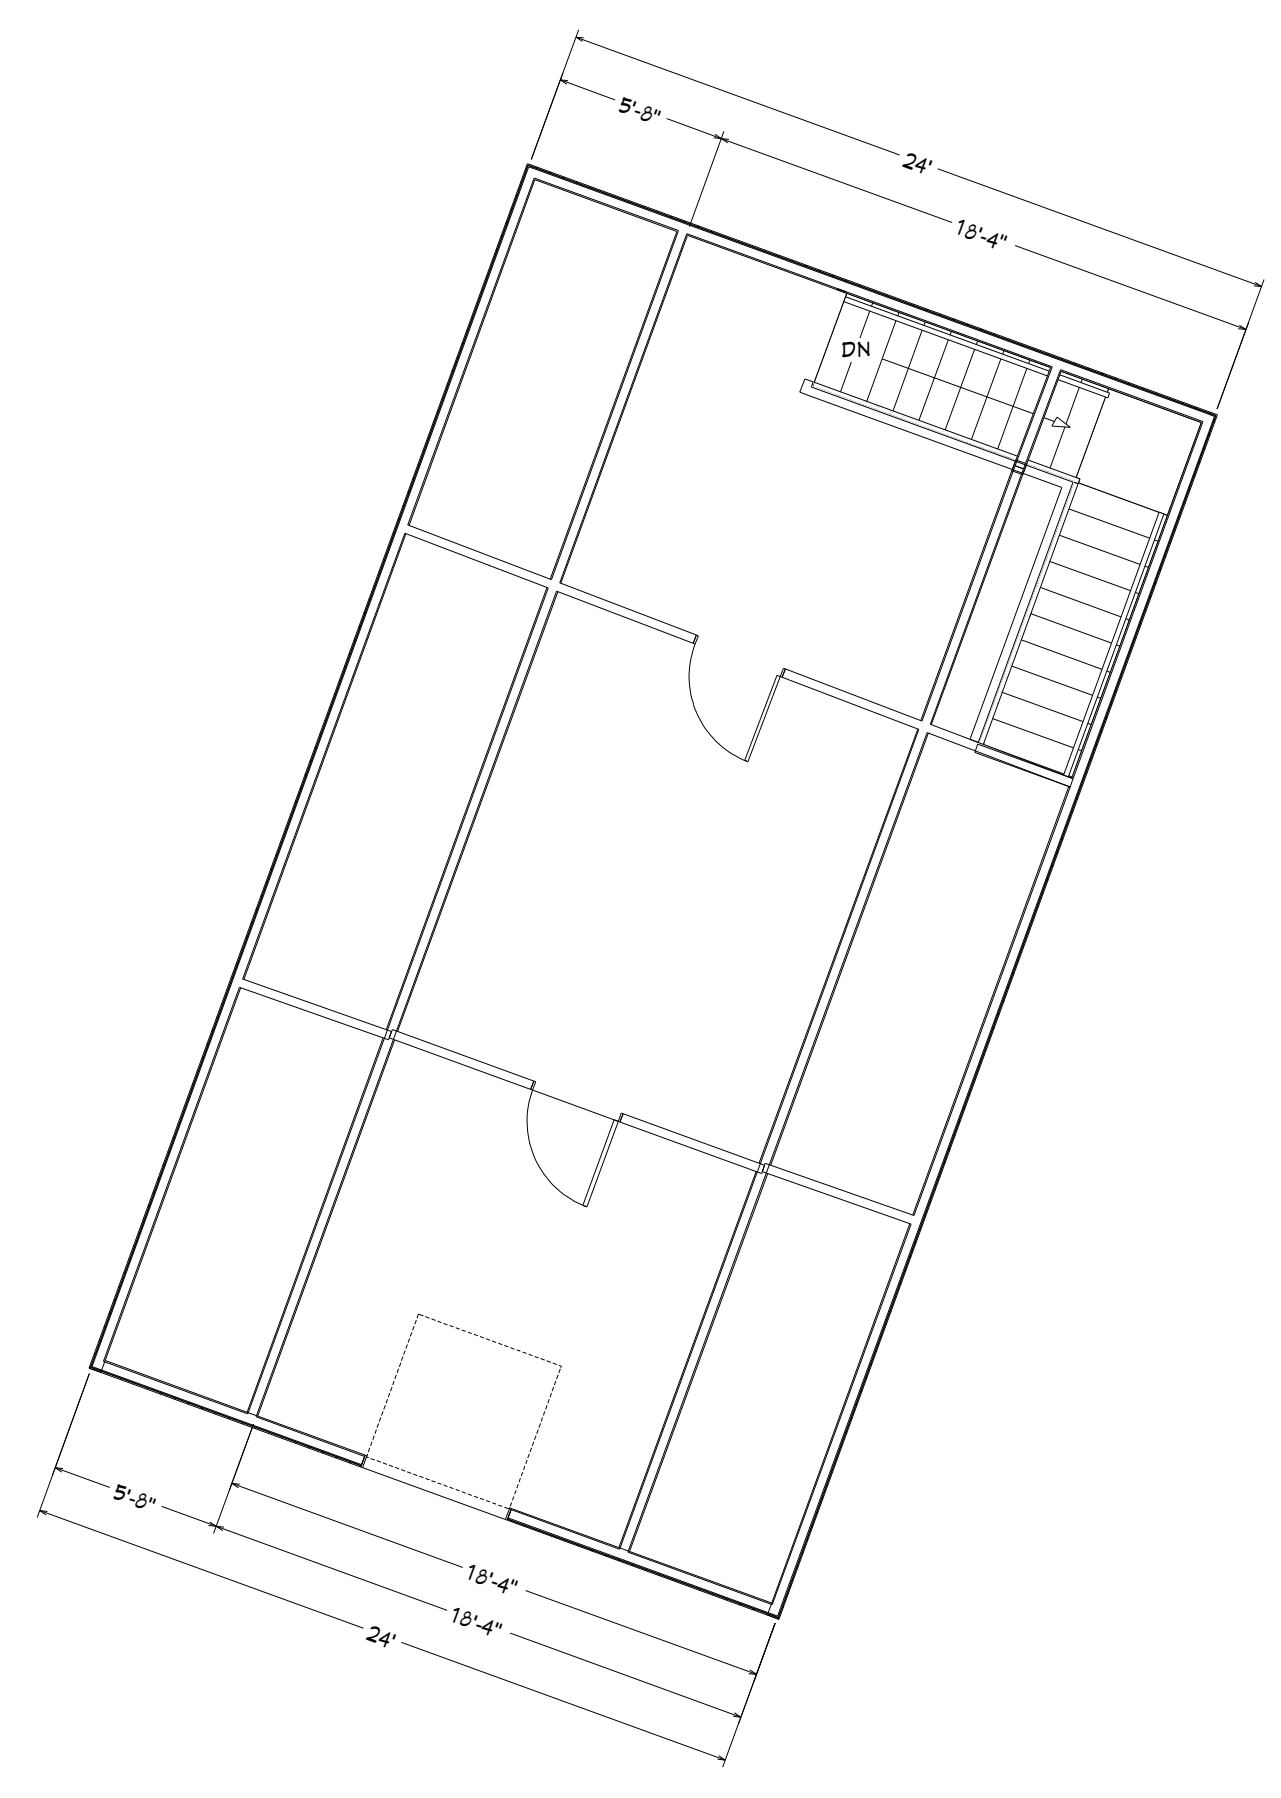

--	--

NO.	DESCRIPTION	BY	DATE

SHEET TITLE:

PROJECT DESCRIPTION:

DRAWINGS PROVIDED BY:

DATE:

SCALE:

SHEET:

C-4