


# 25-4307 107 Ladson, LLC - Hobby Ln Site 1

Please note that this site map is not considered final until final permit to construct issuance from SC DES. Upon permit issuance, any deviations during the installation process relating to the drainfield area should be initially coordinated with Davis Horizons and approved by SC DES. To contact Davis Horizons about changes to the drainfield area, please call 843-484-5117, or contact the applicable local/regional SC DES office.

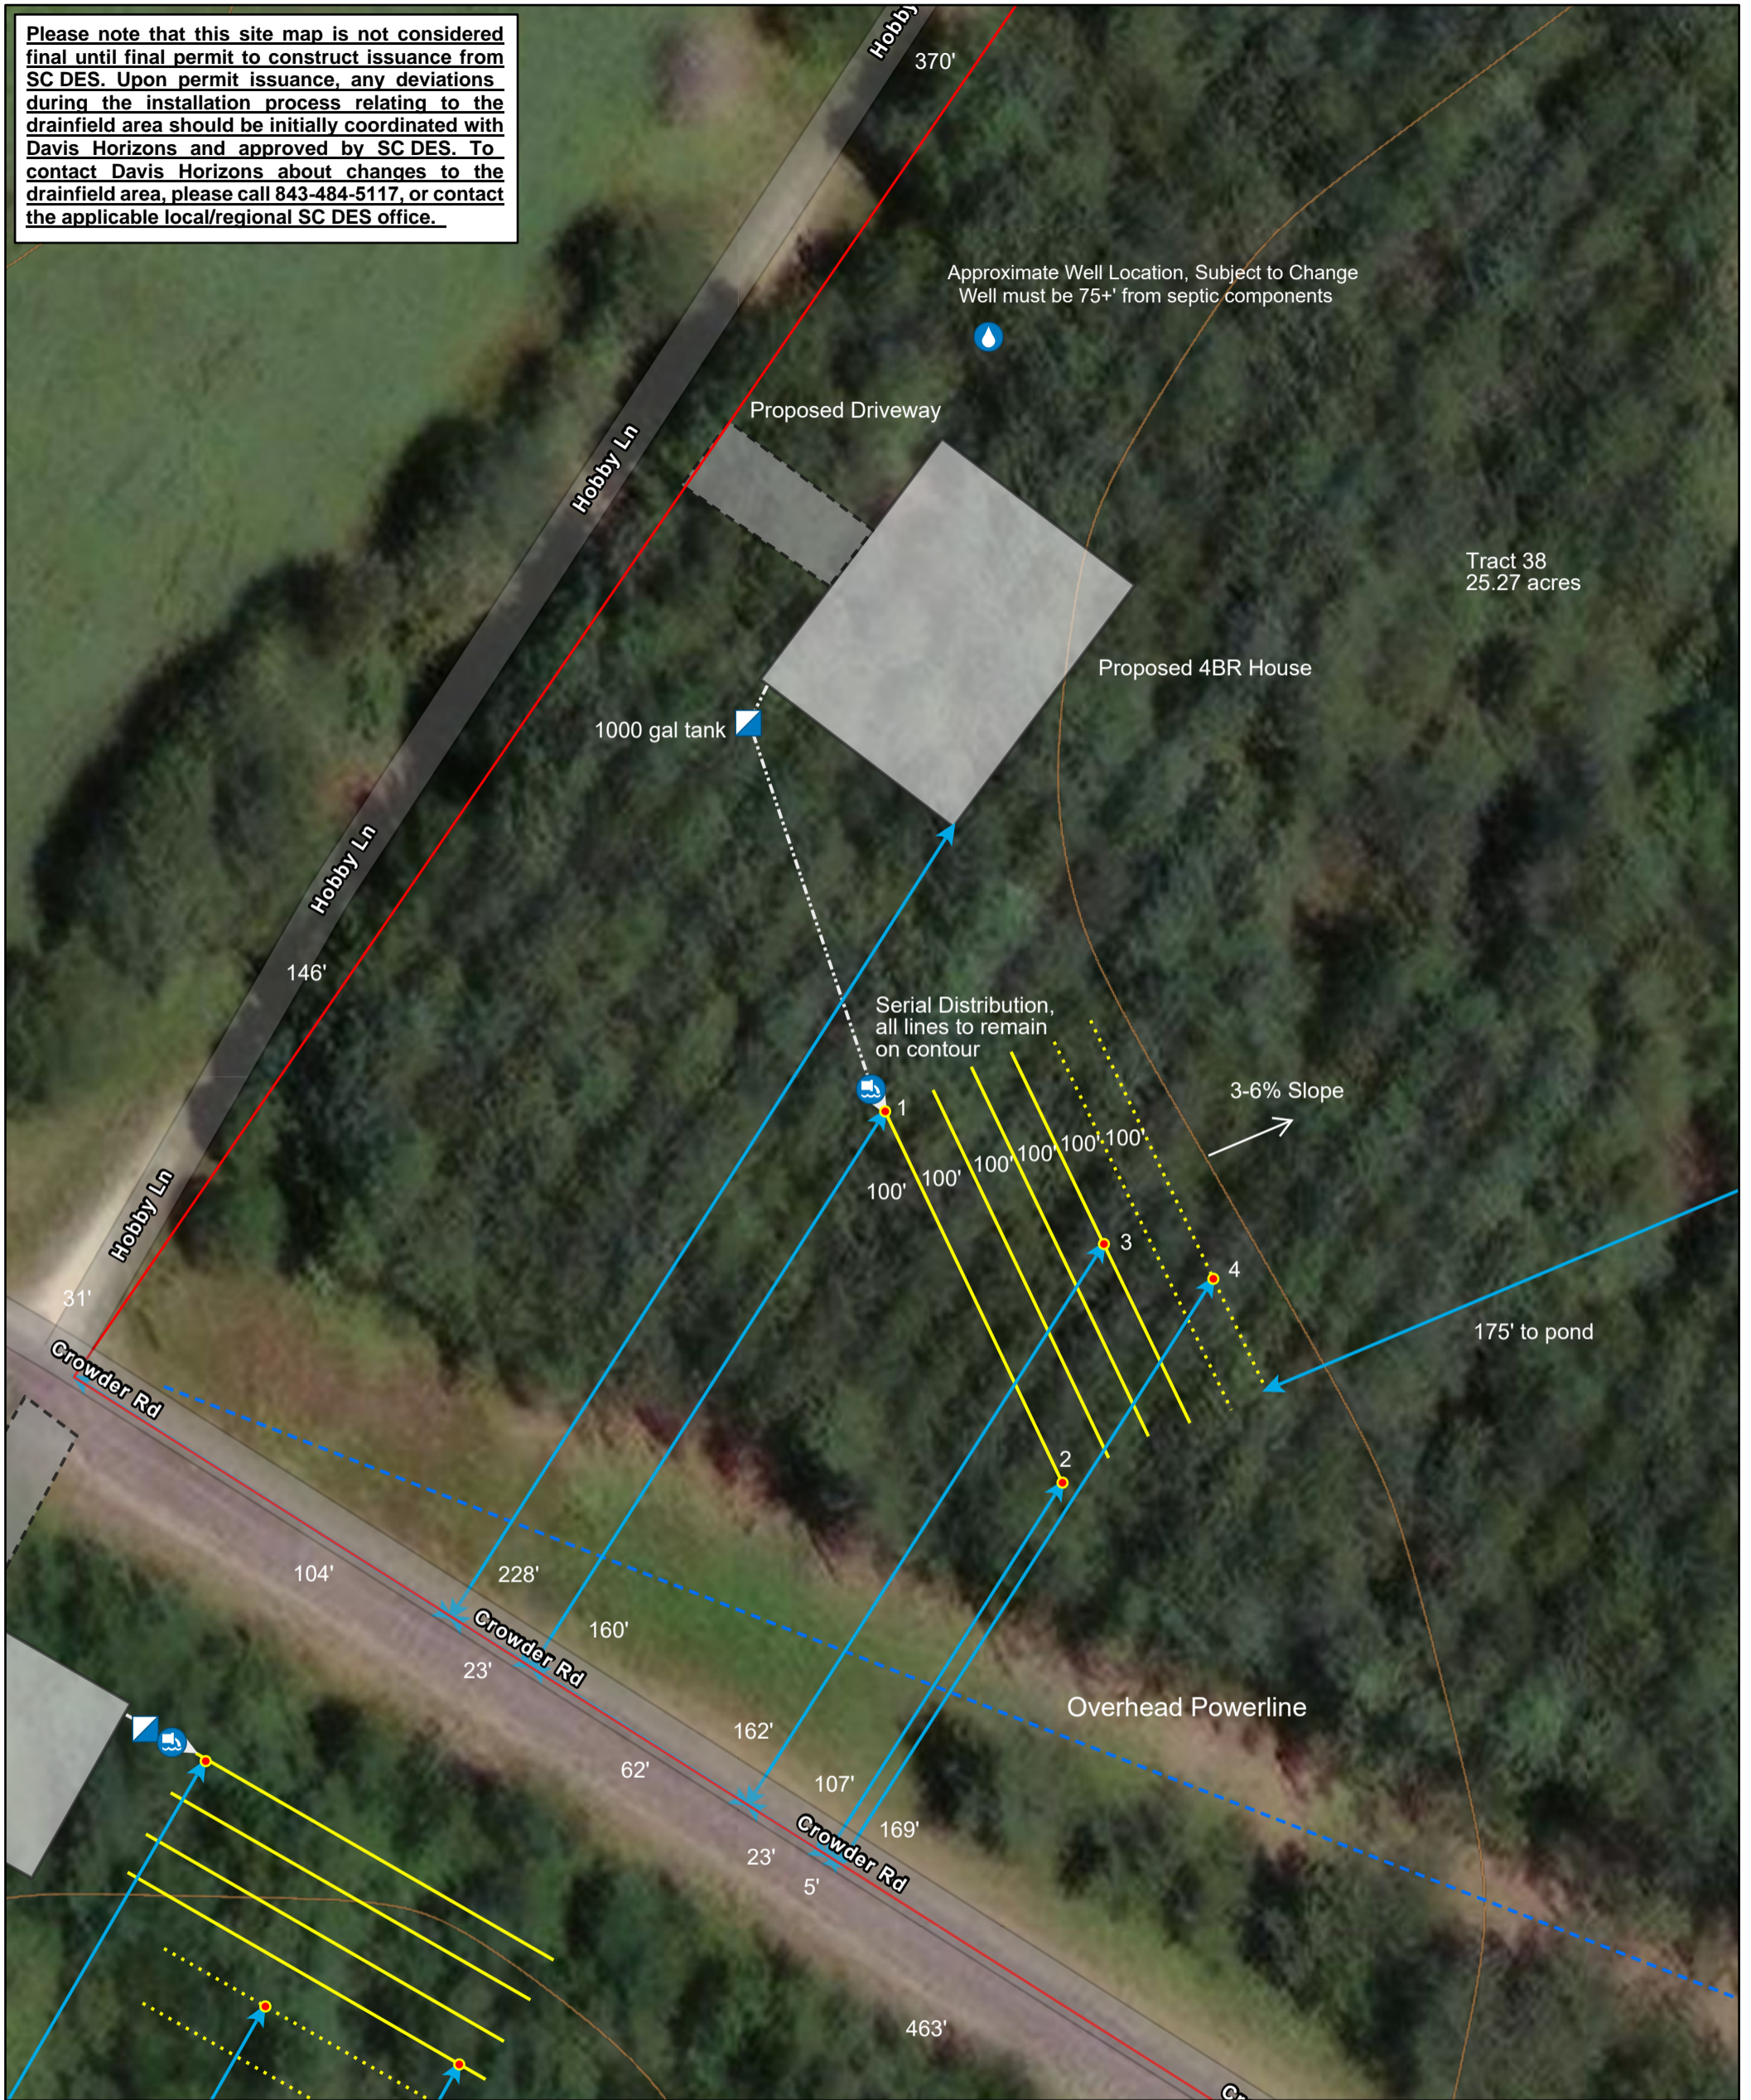

2/25/2025, 11:33:37 AM

- |                       |                     |                                |
|-----------------------|---------------------|--------------------------------|
| ● Soil Data Form      | Septic Design Line  | Septic Design Polygon          |
| ▭ Soils Project Area  | ↔ Distance/Setback  | ▭ House                        |
| ● Septic Design Point | — Drain Lines       | ▭ Driveway                     |
| ● Well                | ⋯ Repair Lines      | ▭ SC TMS Parcels               |
| ▭ Septic Tank         | → Distribution Line | — Normal Intermediate Contours |
| ● Distribution Box    | - - - Other         |                                |

