

1" = 500'
Scale = NAD83 Grid


PLAT NO. 888-961288-1, CRD, P.L.1, DW2, CONDEL
Unmarked shows reflect only those that were approved and fixed during the course of survey or monument descriptions furnished prior to the survey.

The Surveyor has made no investigation independent search for monuments of record, subdivisions, restrictive covenants, or side evidence, or any other facts that a title search may disclose.

Dead and Flat Easements:
As noted on plat.
See also the accompanying description.

T.E. & L. CO. SURVEY NO. 1015 A-824

NORTH

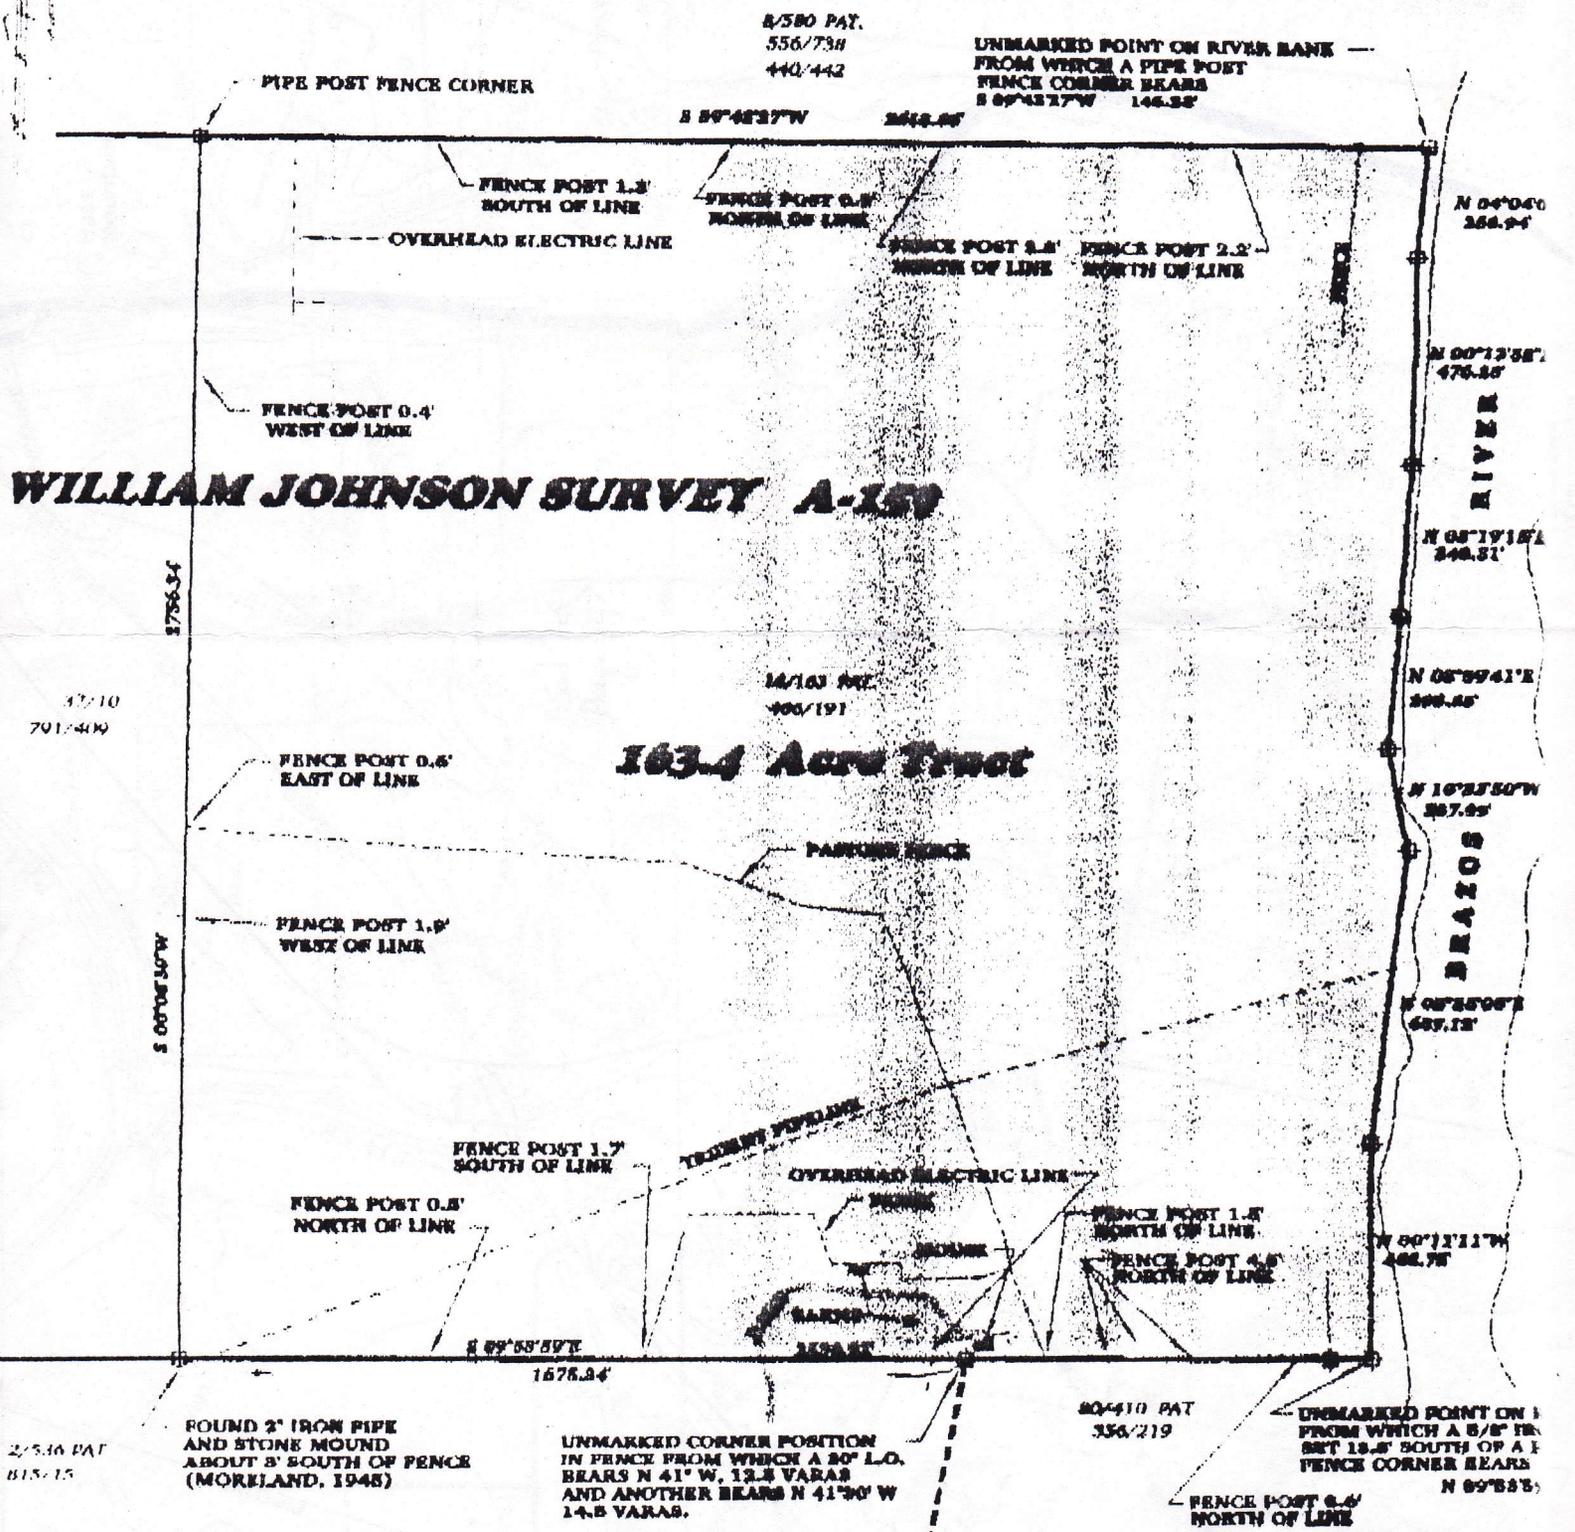

WILLIAM JOHNSON SURVEY A-159

163.4 Acre Tract

JOHN SANDERSON SURVEY A-1355

W.C. CHISUM A-1312



2/5/16 PAT 815-15
ROUND 2" IRON PIPE AND STONE MOUND ABOUT 8' SOUTH OF FENCE (MORLAND, 1948)

UNMARKED CORNER POSITION IN FENCE FROM WHICH A 30' L.O. BEARS N 41° W, 12.5 VARAS AND ANOTHER BEARS N 41°30' W 14.5 VARAS.

80410 PAT 356/219

UNMARKED POINT ON 1 FROM WHICH A 8/8" IRON SET 18.8' SOUTH OF A 1 FENCE CORNER BEARS N 89°55'55"