


FILED  
 YADKIN COUNTY, N. C.  
 NO. \_\_\_\_\_  
 Nov 14 11 32 AM '72  
 BOOK \_\_\_\_\_ PAGE \_\_\_\_\_  
 J. HOWARD POINDEXTER  
 REGISTER OF DEEDS

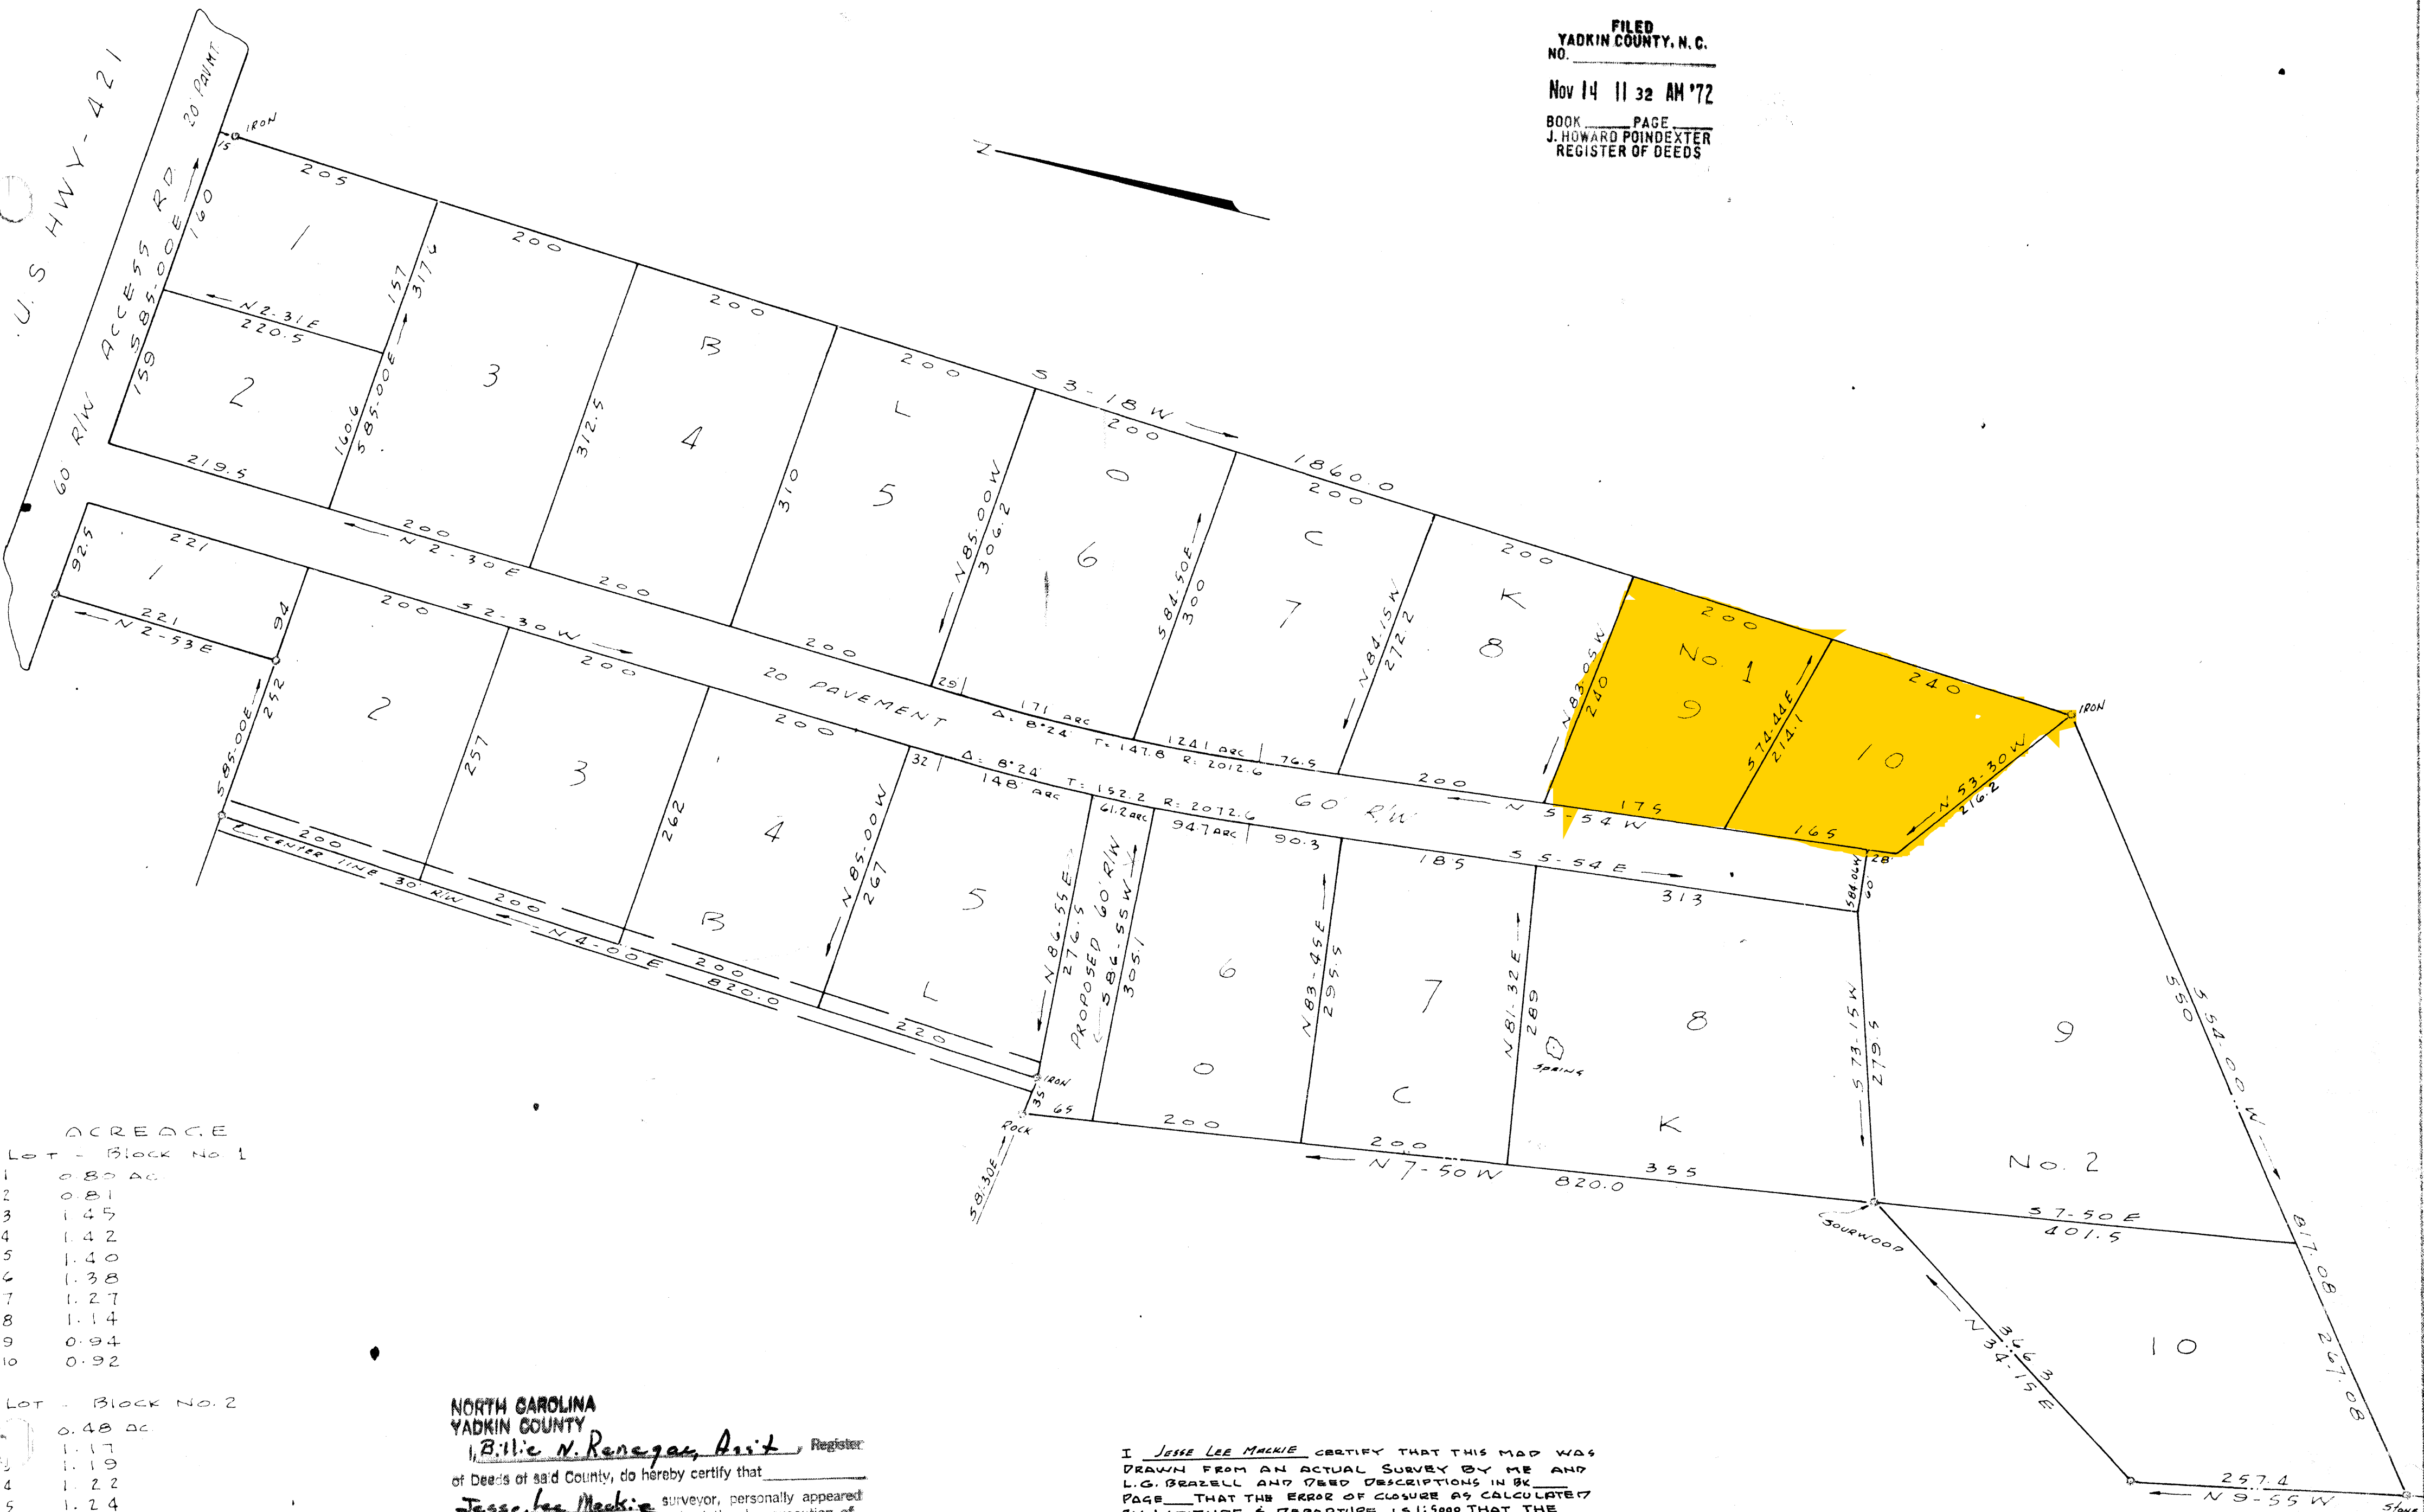

ACREAGE

LOT - Block No. 1	ACREAGE
1	0.80 AC
2	0.81
3	1.45
4	1.42
5	1.40
6	1.38
7	1.27
8	1.14
9	0.94
10	0.92

LOT - Block No. 2

1	0.48 AC
2	1.17
3	1.19
4	1.22
5	1.24
6	1.31
7	1.28
8	2.12
9	2.93
10	2.24

NORTH CAROLINA  
 YADKIN COUNTY  
 I, Billie N. Renegar, Asst. Register  
 of Deeds of said County, do hereby certify that  
Jesse Lee Mackie surveyor, personally appeared  
 before me this date and acknowledged the due execution of  
 the foregoing Certificate.  
 This 14 day of November 1972  
 J. H. Poindexter, Register of Deeds  
 By Billie N. Renegar  
 Asst.

I JESSE LEE MACKIE CERTIFY THAT THIS MAP WAS  
 DRAWN FROM AN ACTUAL SURVEY BY ME AND  
 L.G. BRAZELL AND DEED DESCRIPTIONS IN BK. \_\_\_\_\_  
 PAGE \_\_\_\_\_ THAT THE ERROR OF CLOSURE AS CALCULATED  
 BY LATITUDE & DEPARTURE IS 1:5000 THAT THE  
 BOUNDARIES NOT SURVEYED ARE SHOWN AS BROKEN  
 LINES. THAT THIS MAP WAS PREPARED IN ACCORDANCE  
 WITH G.S. 47-30 AS AMENDED, WITNESS MY HAND  
 AND SEAL THIS 20 DAY OF November 1972  
Jesse Lee Mackie, R.S.  
 SURVEYOR  
 R.L.S. No. 4876

REVISIONS		SHERMER ESTS.	
NO.	DATE	BY	MATERIAL

DRAWN BY L.G. BRAZELL SCALE 1" = 100'  
 DATE 11-2-72  
 APP'D \_\_\_\_\_ DRAWING NO. 132