



# QUIT CLAIM DEED LOTS LAYOUT

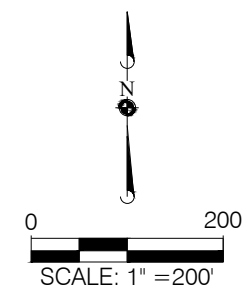


### LEGEND

- FOUND SECTION CORNER AS NOTED
- FOUND ONE-QUARTER CORNER AS NOTED
- FOUND PROPERTY CORNER
- ROW LINE
- SECTION LINE
- BOUNDARY LINE

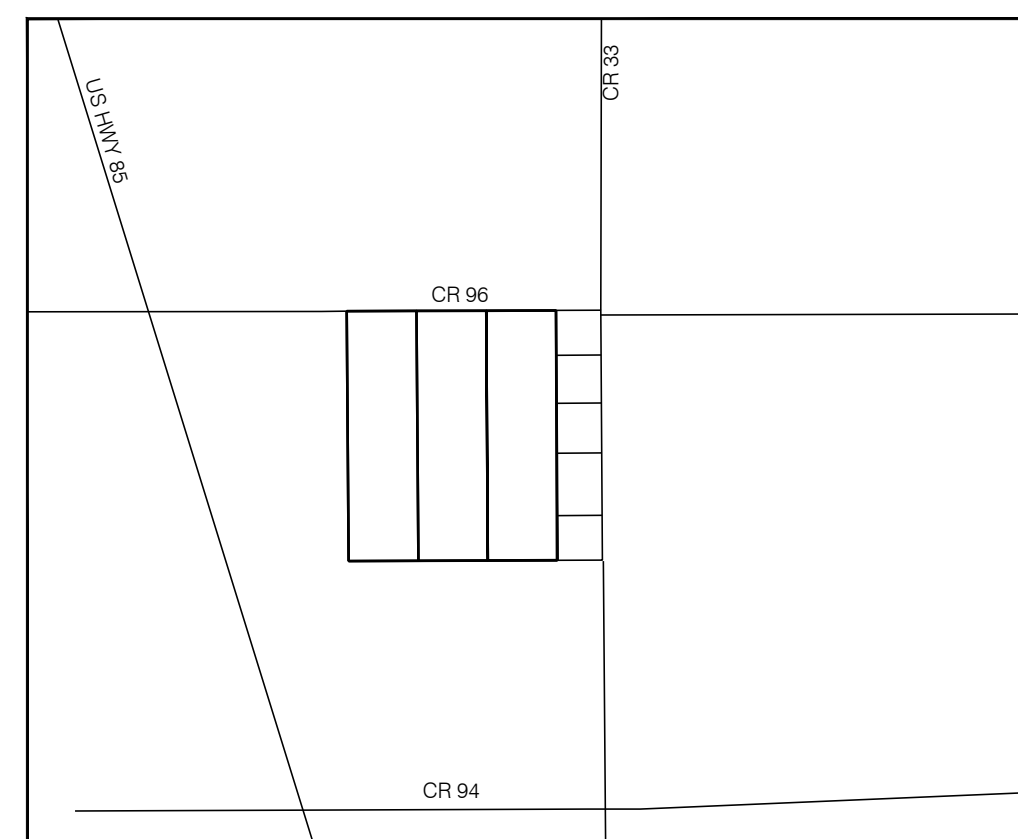

VICINITY MAP

1" = 200'

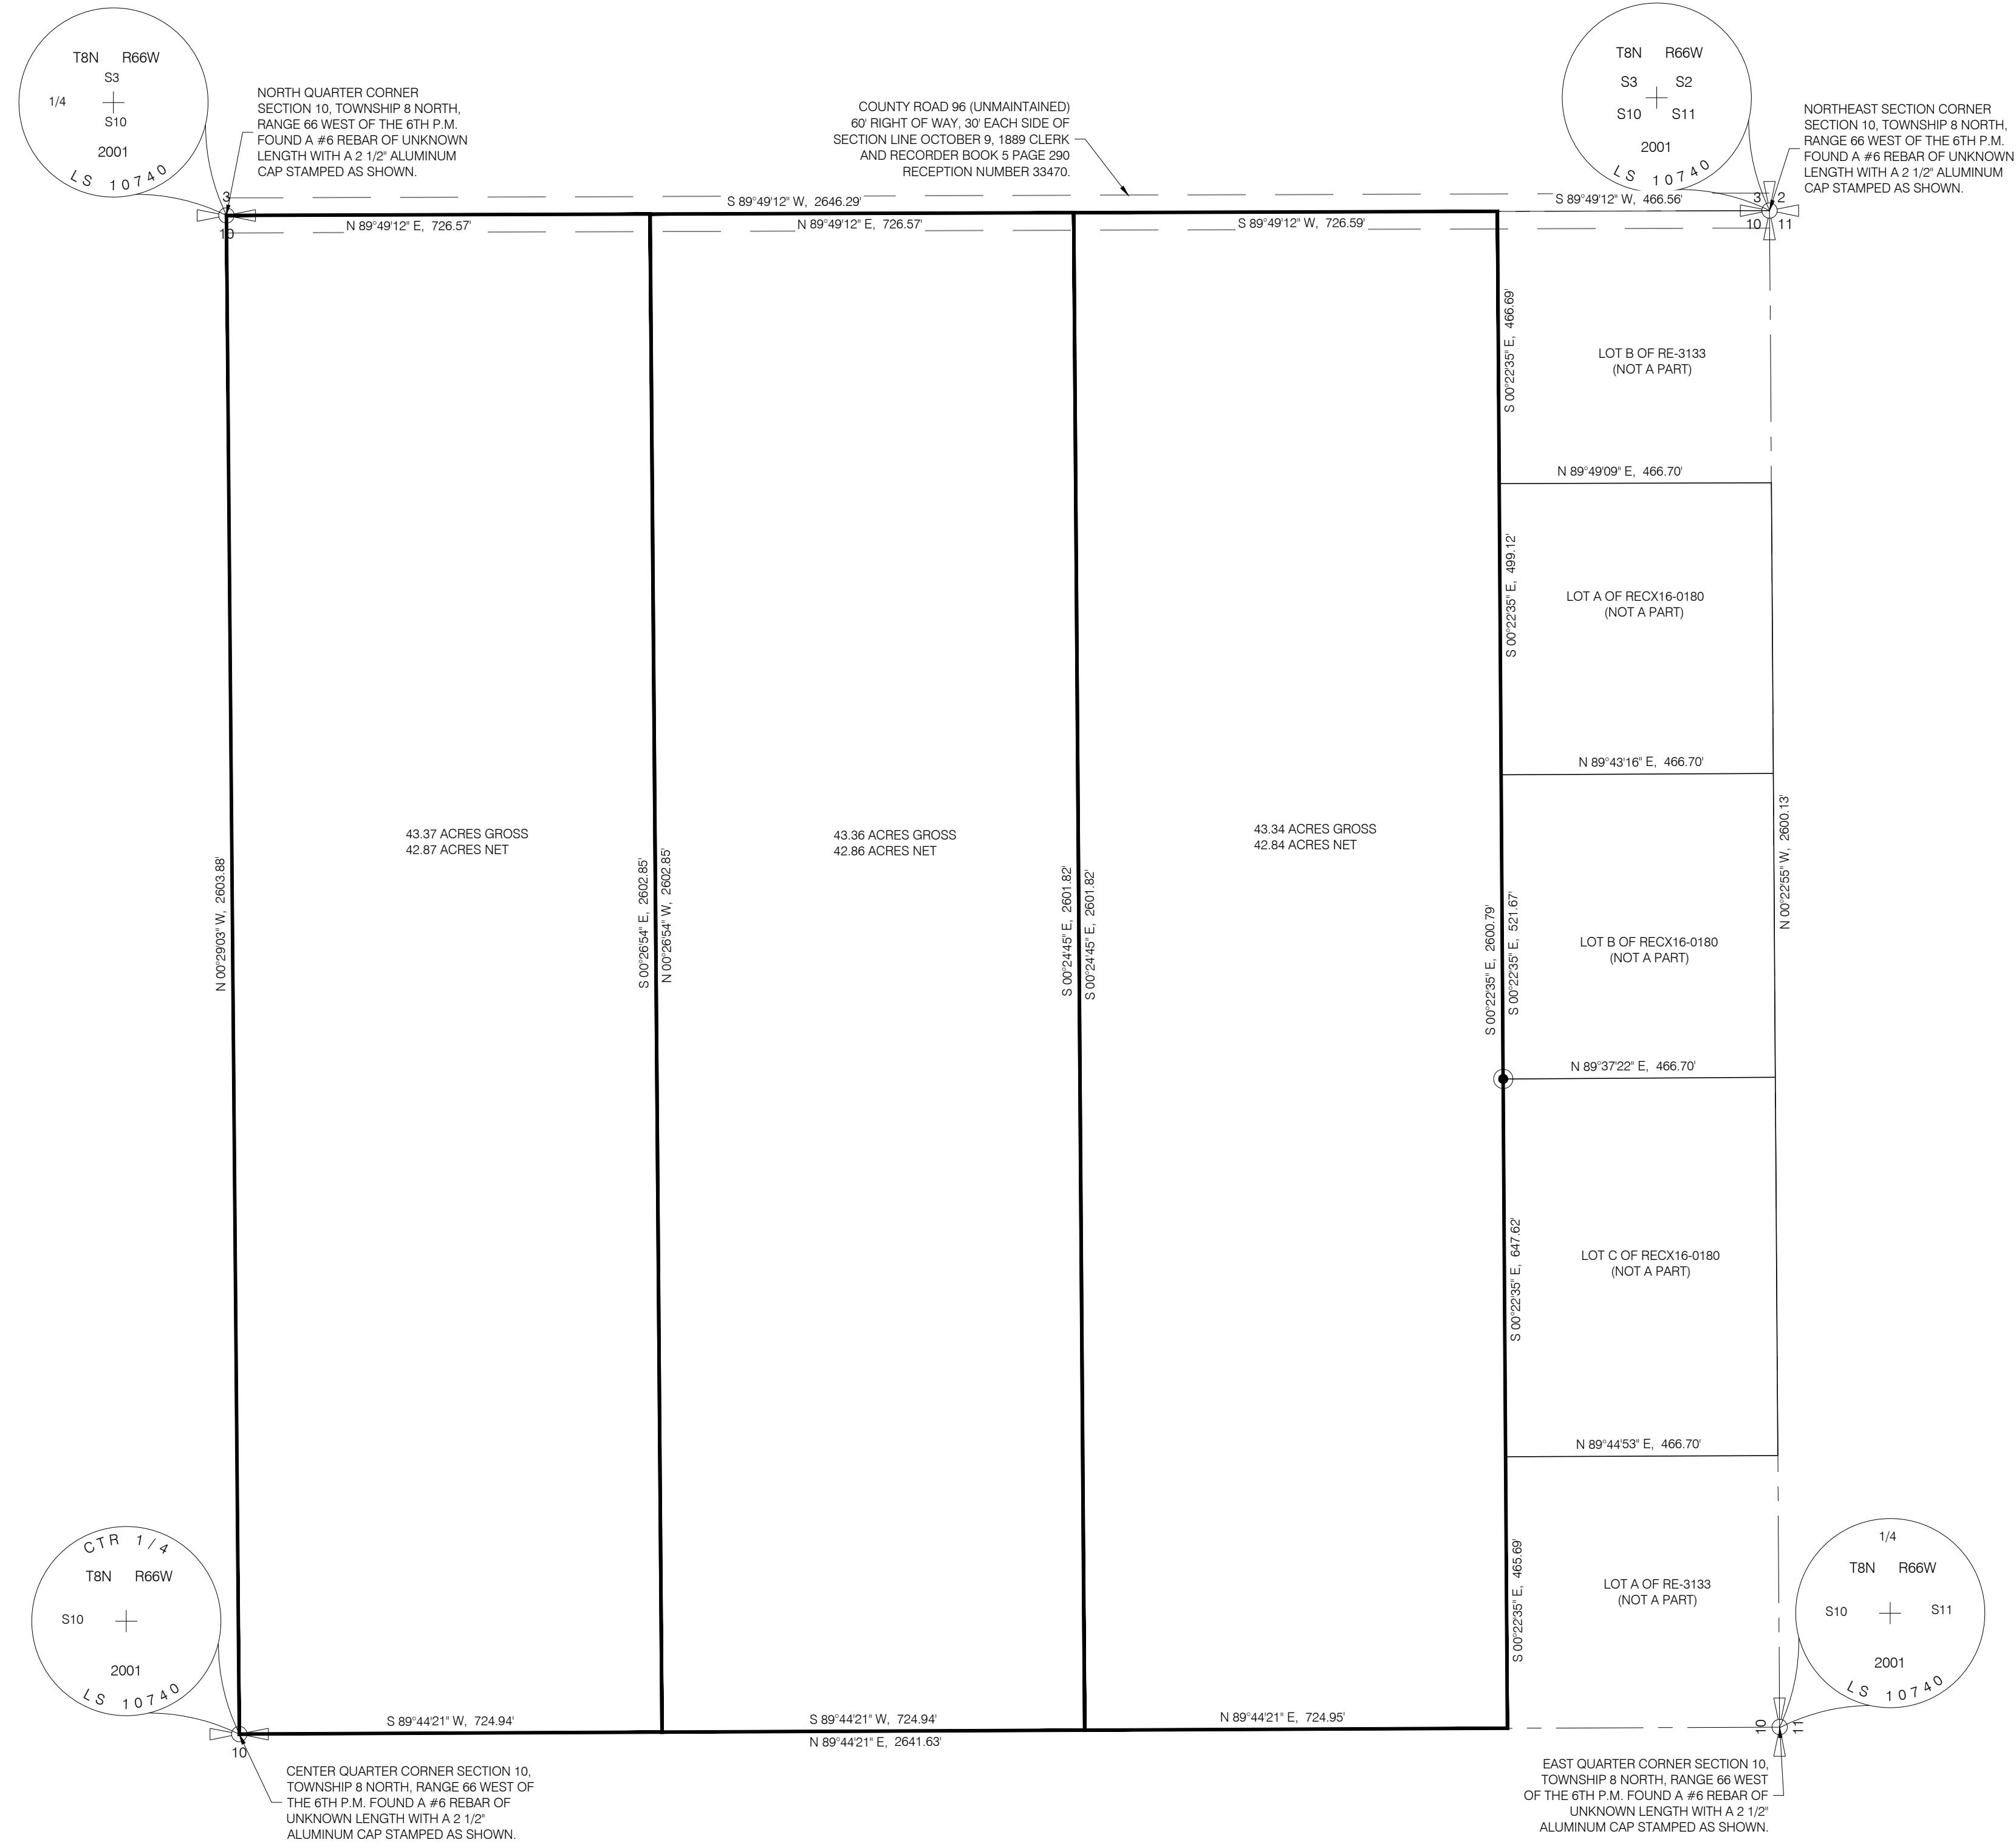

F:\2720-0\2719 - SCHELLER, SHARON\03 - LOT D, RECX16-1080 PLAT VACR001\BAU\RDCA09\SURVEY\2719-03 QCD.DWG

DATE:	February 4, 2022	REVISIONS:	DRAWN BY:	AGPRO
R1				
R2				
R3				
R4				



3050 67th Avenue, Suite 200,  
Greeley, CO 80634  
P (970) 535-9318  
F (970) 535-9854

**QUIT CLAIM DEED LOTS LAYOUT**  
SECTION 10, TOWNSHIP 8 NORTH, RANGE 66 WEST OF THE 6TH P.M.,  
WELD COUNTY, CO

DATE: 01-06-2022  
JOB NO. 2719-03  
SHEET