


FINAL PLAT OF Axis Ridge Ranch Subdivision

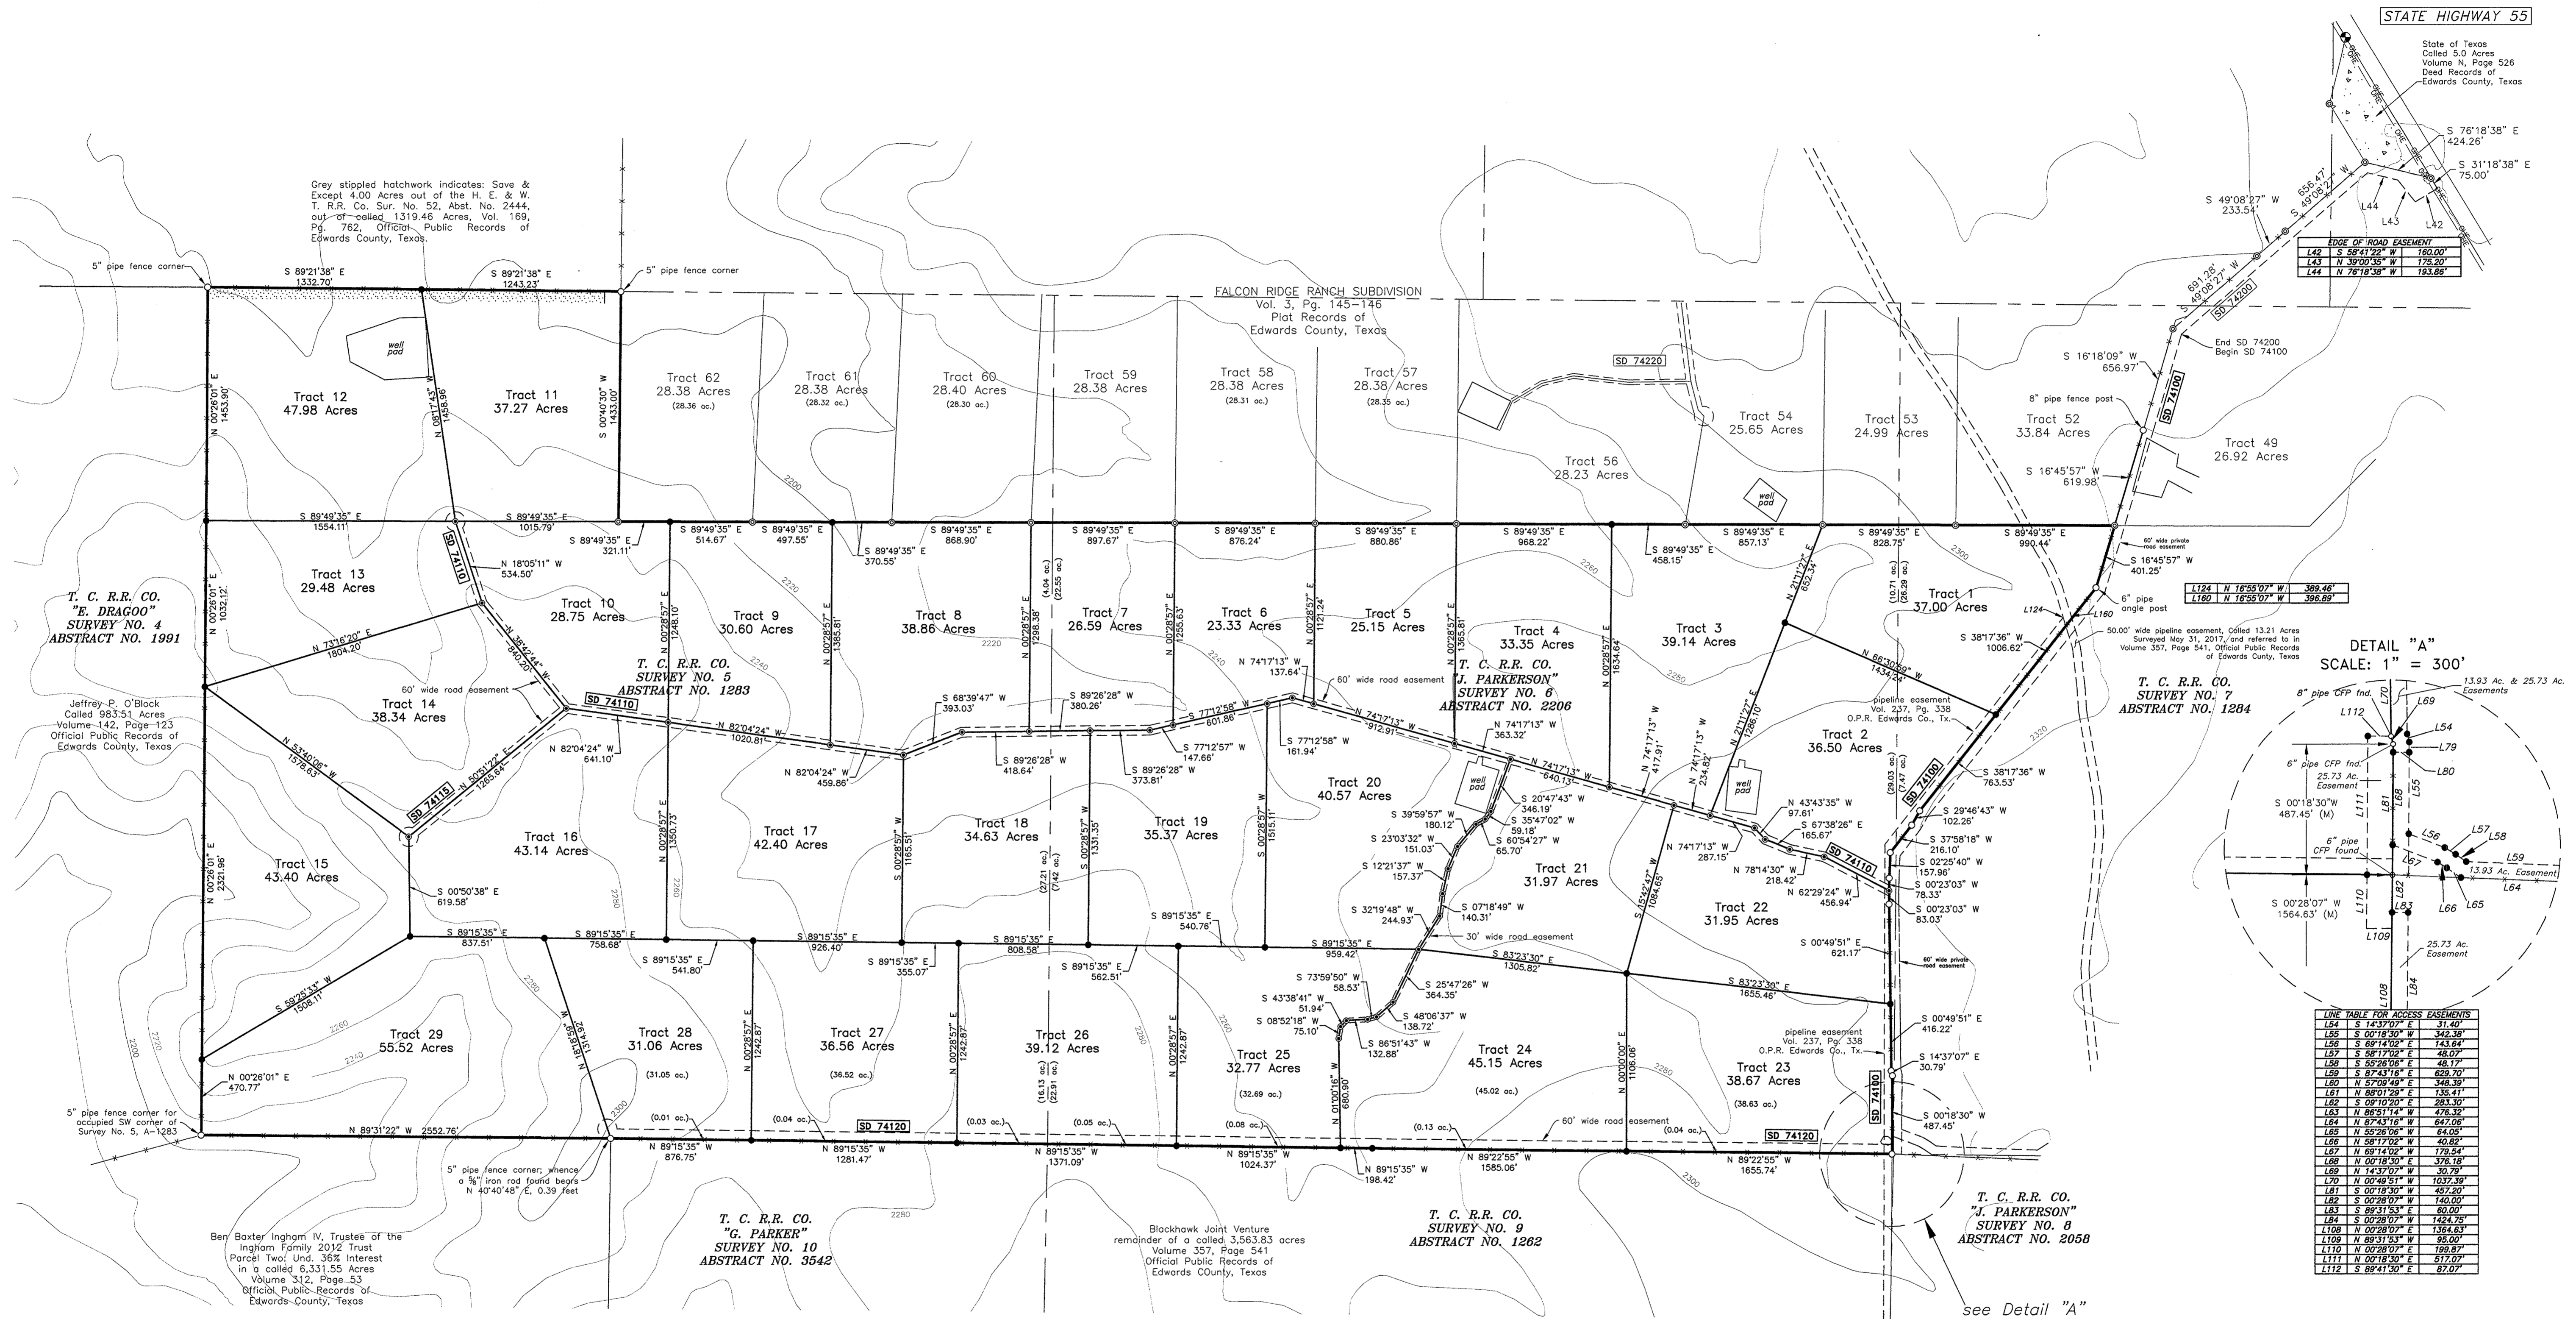

I, Jason McMillan, Registered Professional Land Surveyor of Texas, do hereby state that this plat represents an actual survey made under my direction to the best of my knowledge and ability, this the 7 day of May, 2018.



Registered Prof. Land Surveyor
Texas Registration No. 8279

STATE OF TEXAS
COUNTY OF EDWARDS
I, the County Judge of Edwards County, Texas, hereby indicate approval of this final plat of the Arrowhead Ranch Subdivision and any supporting documents and materials by the Commissioners' Court of Edwards County, Texas.

Reviewed & Approved on this _____ day of _____, 2018

South A. Shanklin
EDWARDS COUNTY JUDGE

Basis of Bearings

Being derived from GPS observations in the Texas State Plane Coordinate System, NAD 1983 South Central Zone, made on February 21st, 2017.

Surveyor's Note: All distances are ground distances in U.S. Survey Feet. To compute to grid values multiply by the combined scale factor of 0.99984799 as derived from Opus Observations made on February 21st, 2017.

Surveyor's Note: Original Survey lines and/or corners shown hereon are approximate, unless otherwise noted. Any acreages shown for the original survey's are also approximate and should not be relied upon as officially approved quantities. A diligent search was made for original corners if they fell along the bounds of this property or within the property, and those found were shown hereon. A precise locative survey of the original survey lines and corners is a time consuming project, not within the scope of this survey, and are subject to approval by the General Land Office of Texas. The possibility of excess acreage within the original survey's shown hereon is not addressed by this survey.

Surveyor's Note: This plat represents a boundary survey only. Some easements and utilities have been shown, but there may be others recorded or unrecorded that may exist. Always use the Texas One Call System or www.texas11.org, before performing any excavations. Record information (shown in green) for adjoining land owners shown hereon is for visual information purposes only.

Note: SD XXXXX - Denotes Subdivision Road Name per 9-1-1 requirements.

LEGEND

- FENCE CORNER POST FOUND
- 1/2" IRON ROD FOUND
- 1/2" IRON ROD CAPPED STAMP "MQ"
- 8" MAG NAIL SET
- SURVEY LINES
- EASEMENT / RIGHT OF WAY
- WIRE FENCE
- OVERHEAD POWER LINE
- R.O.W. RIGHT-OF-WAY
- CONCRETE

