

LINE TYPE LEGEND	
	BOUNDARY LINE
	OHE
	OVERHEAD ELECTRIC LINE
	FENCE
	ASPHALT PAVEMENT


NOTES

This survey was done with a limited title search for the subject property and adjoining properties. No easements located during research for subject property at the time of survey other than shown. Other easements and utilities may exist under and/or across subject property. Only visible appurtenances of utilities were located at the time of survey.

The surveyor did not abstract the surveyed property. This survey was performed without the benefit of a current title abstract.

No apparent FEMA Flood Study performed in this area per FEMA.gov website. Site falls within unmapped zone.

Approximate location of survey lines shown.

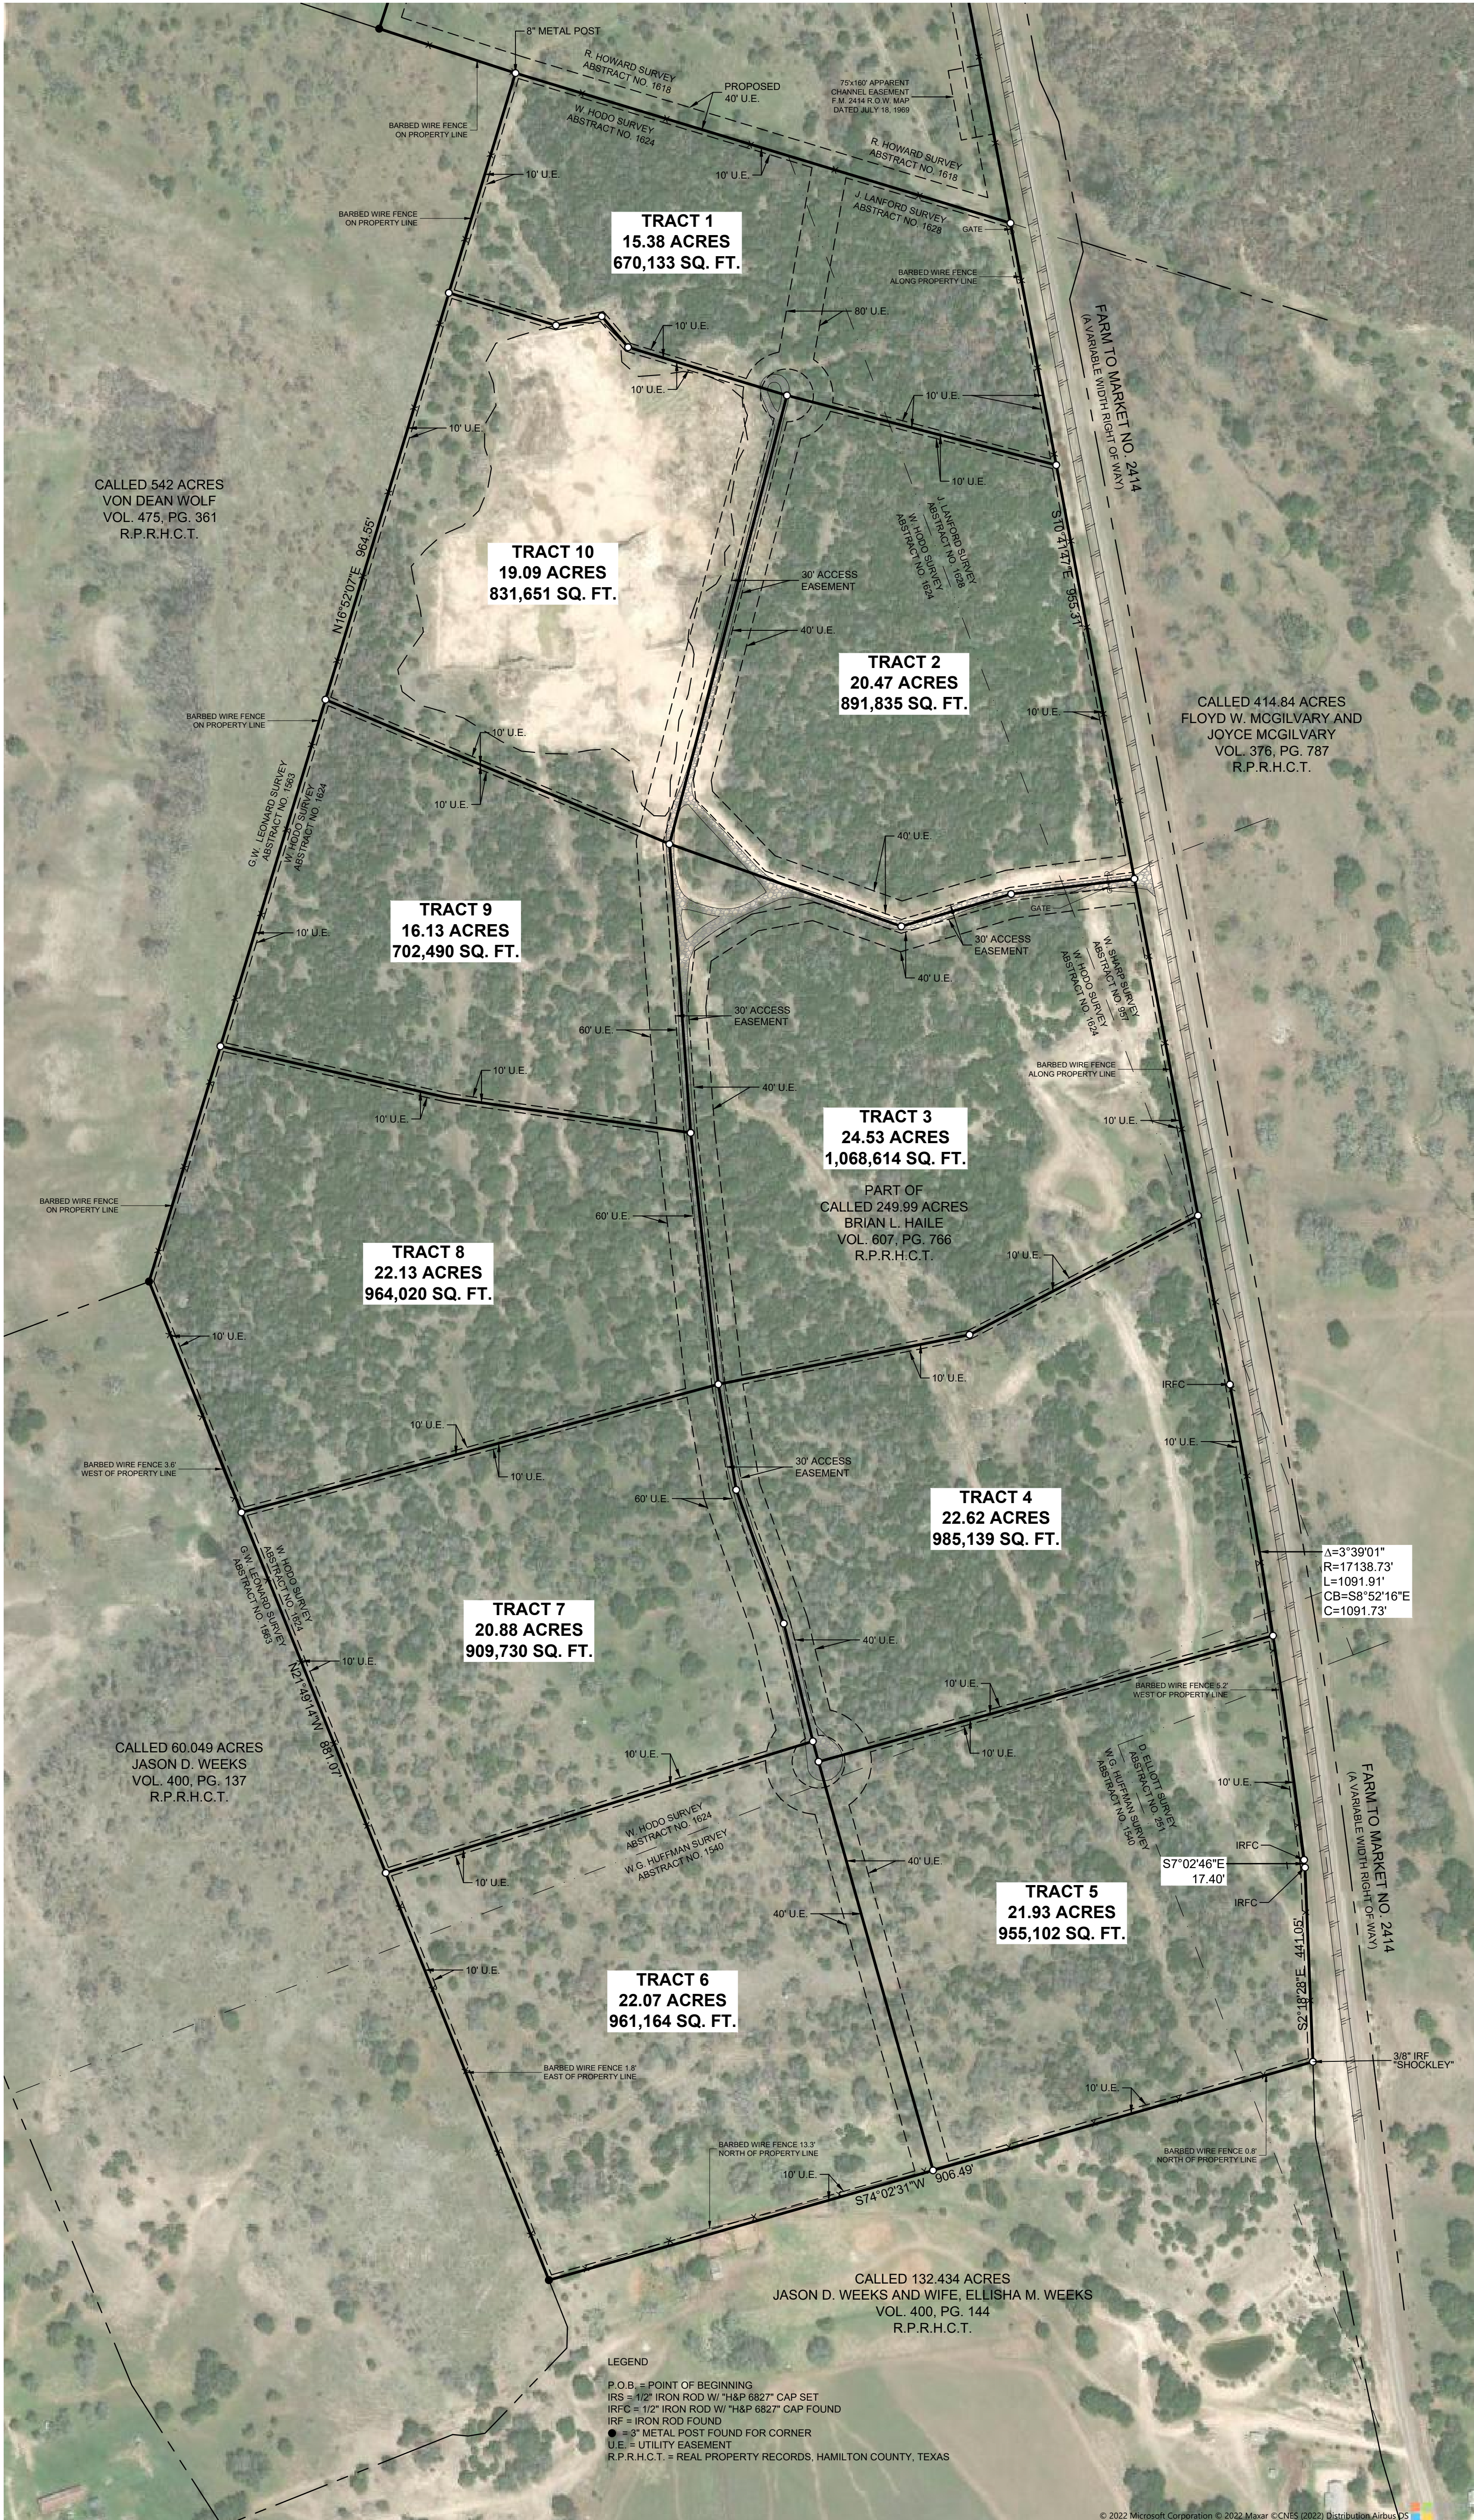

TRACT BOUNDARY MAP
249.99 ACRES

W.G. HUFFMAN SURVEY, ABSTRACT NO. 1540
D. ELLIOTT SURVEY, ABSTRACT NO. 251
R. HOWARD SURVEY, ABSTRACT NO. 1618
W. HODO SURVEY, ABSTRACT NO. 1624
W. SHARP SURVEY, ABSTRACT NO. 957
J. LANFORD SURVEY, ABSTRACT NO. 1628
HAMILTON COUNTY, TEXAS

Scale	Drawn by	Checked by	Date	Project No.	Sheet No.
1" = 250'	BRA	HPS	JUNE 2022	70165	1 OF 1

FIRM # 10194669
HERITAGE & PINE SURVEYING, LLC