


THIS MAP IS SUBJECT TO ANY EASEMENTS OR RIGHTS-OF-WAY OF RECORD PRIOR TO THE DATE OF THIS MAP WHETHER VISIBLE OR NOT. TITLE SEARCH NOT PROVIDED.

I certify that this map was drawn under my supervision from an actual survey made under my supervision (description recorded in DB 1350 PG 477 or other reference source) that the boundaries not surveyed are indicated as drawn from information in DB 1350 PG 477 or other reference source and that this map meets the requirements of the Standards of Practice for Land Surveying in North Carolina (Set NCAC 58.1600).
The Survey of 1724-1725

Professional Land Surveyor

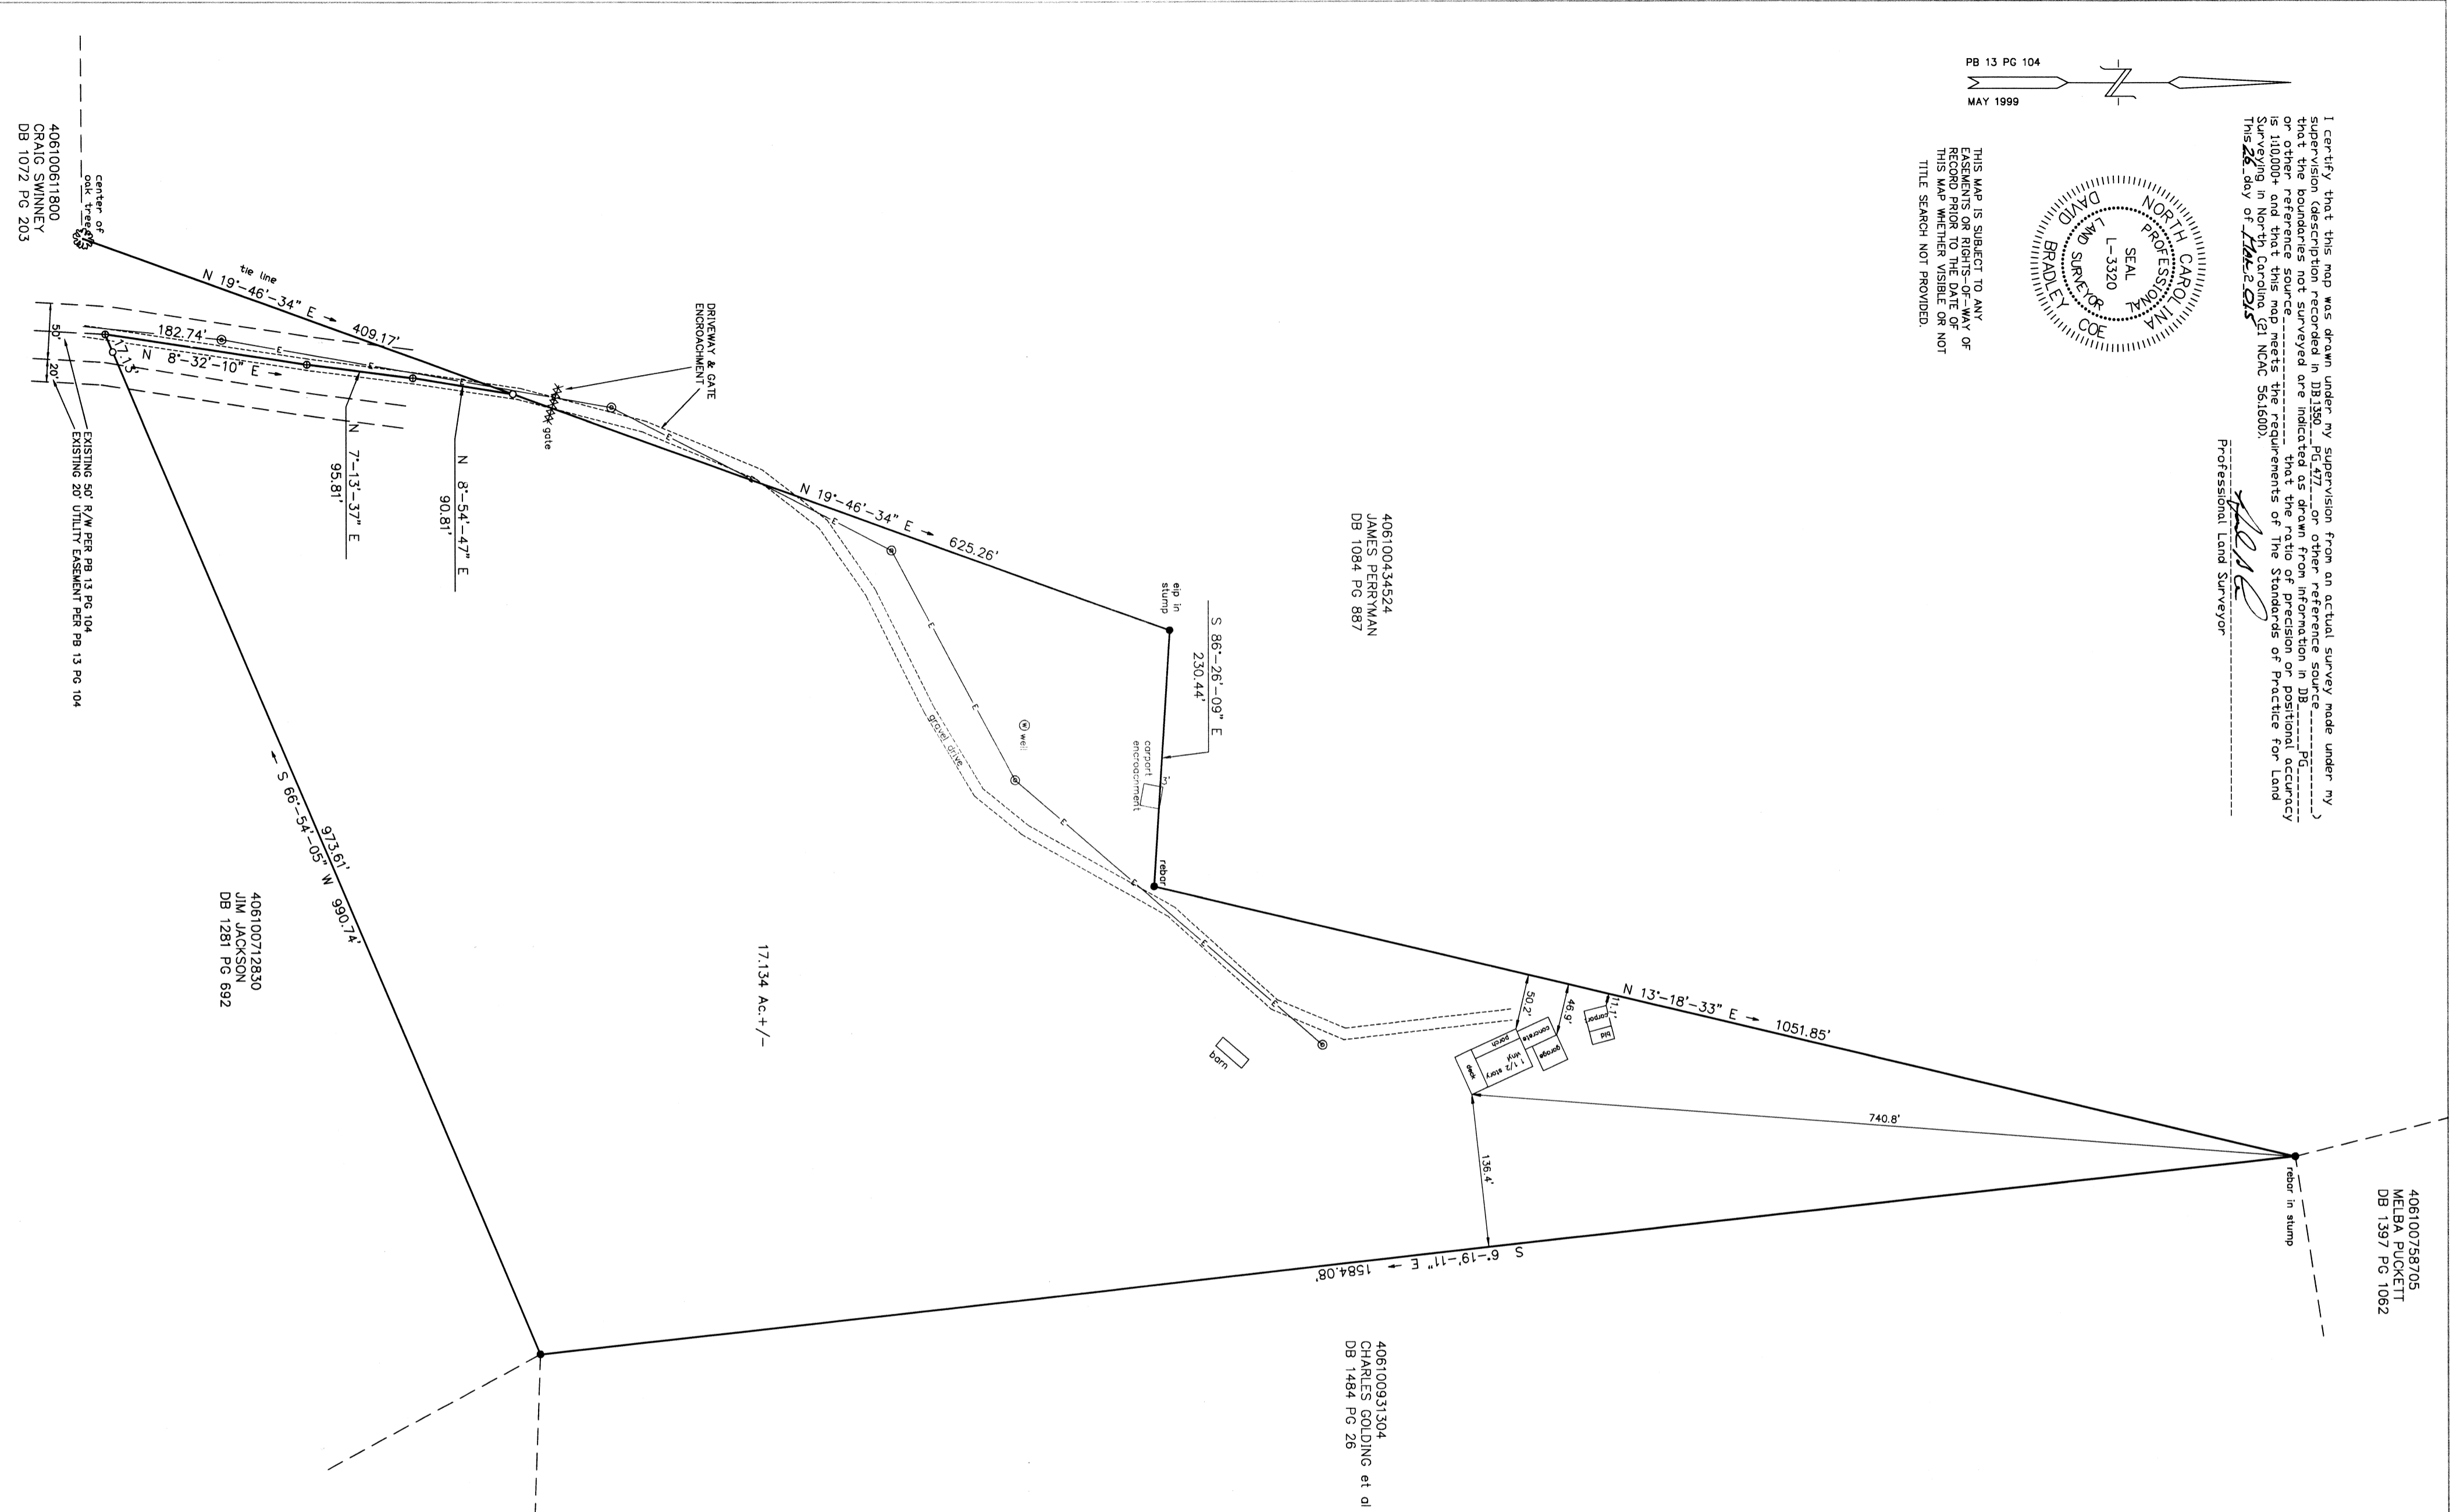

406100434524
JAMES PERRINMAN
DB 1084 PG 887


406100712830
JIM JACKSON
DB 1281 PG 692

406100931304
CHARLES GOLDING et al
DB 1484 PG 26

406100758705
MELBA PUCKETT
DB 1397 PG 1062


17.134 Ac +/-

406100611800
CRAIG SWINNEY
DB 1072 PG 203

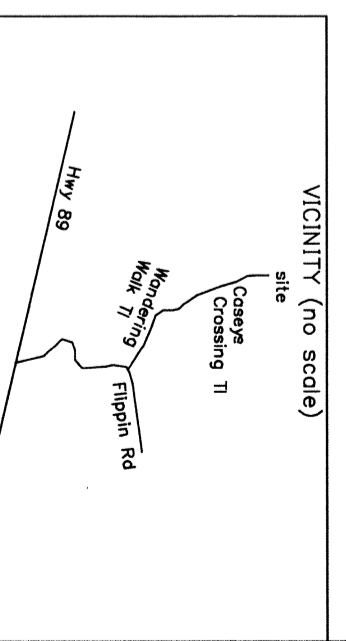

LEGEND

- Line Surveyed
- Line Not Surveyed(calculated)
- Iron Found
- Iron Set
- Point not monumented
- Stream or Creek
- Concrete monument
- Power Pole
- Sanitary Sewer Man Hole
- Water Meter
- Electric Overhead Line
- Street Address
- Sight Easement

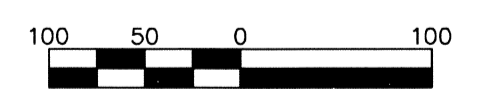

MAP FOR		ERIN & GORDON KRINER	
1" = 100'	AREA BY COORDINATES		
25 MAR 2015	PRECISION 1 : 10,000 +		
SURRY CO, NC. STEWARTS CREEK TOWNSHIP PARCEL # 406100628705 REF: DB 1350 PG 477 LOT 1 of PB 13 PG 104			
COE FORESTRY & SURVEYING F-01411 P.O. BOX 36 WALLBURG, NC 27373 (336) 769-4673	JOB #	15052	