




**Tibbit Surveying**

P. O. Box 1112 - Temple, Texas 76503  
254-718-8134 - TIBBITSURVEYING.COM

# Plat Showing the overall Layout of "Airville Meadows", a proposed Subdivision in Bell County, Texas.

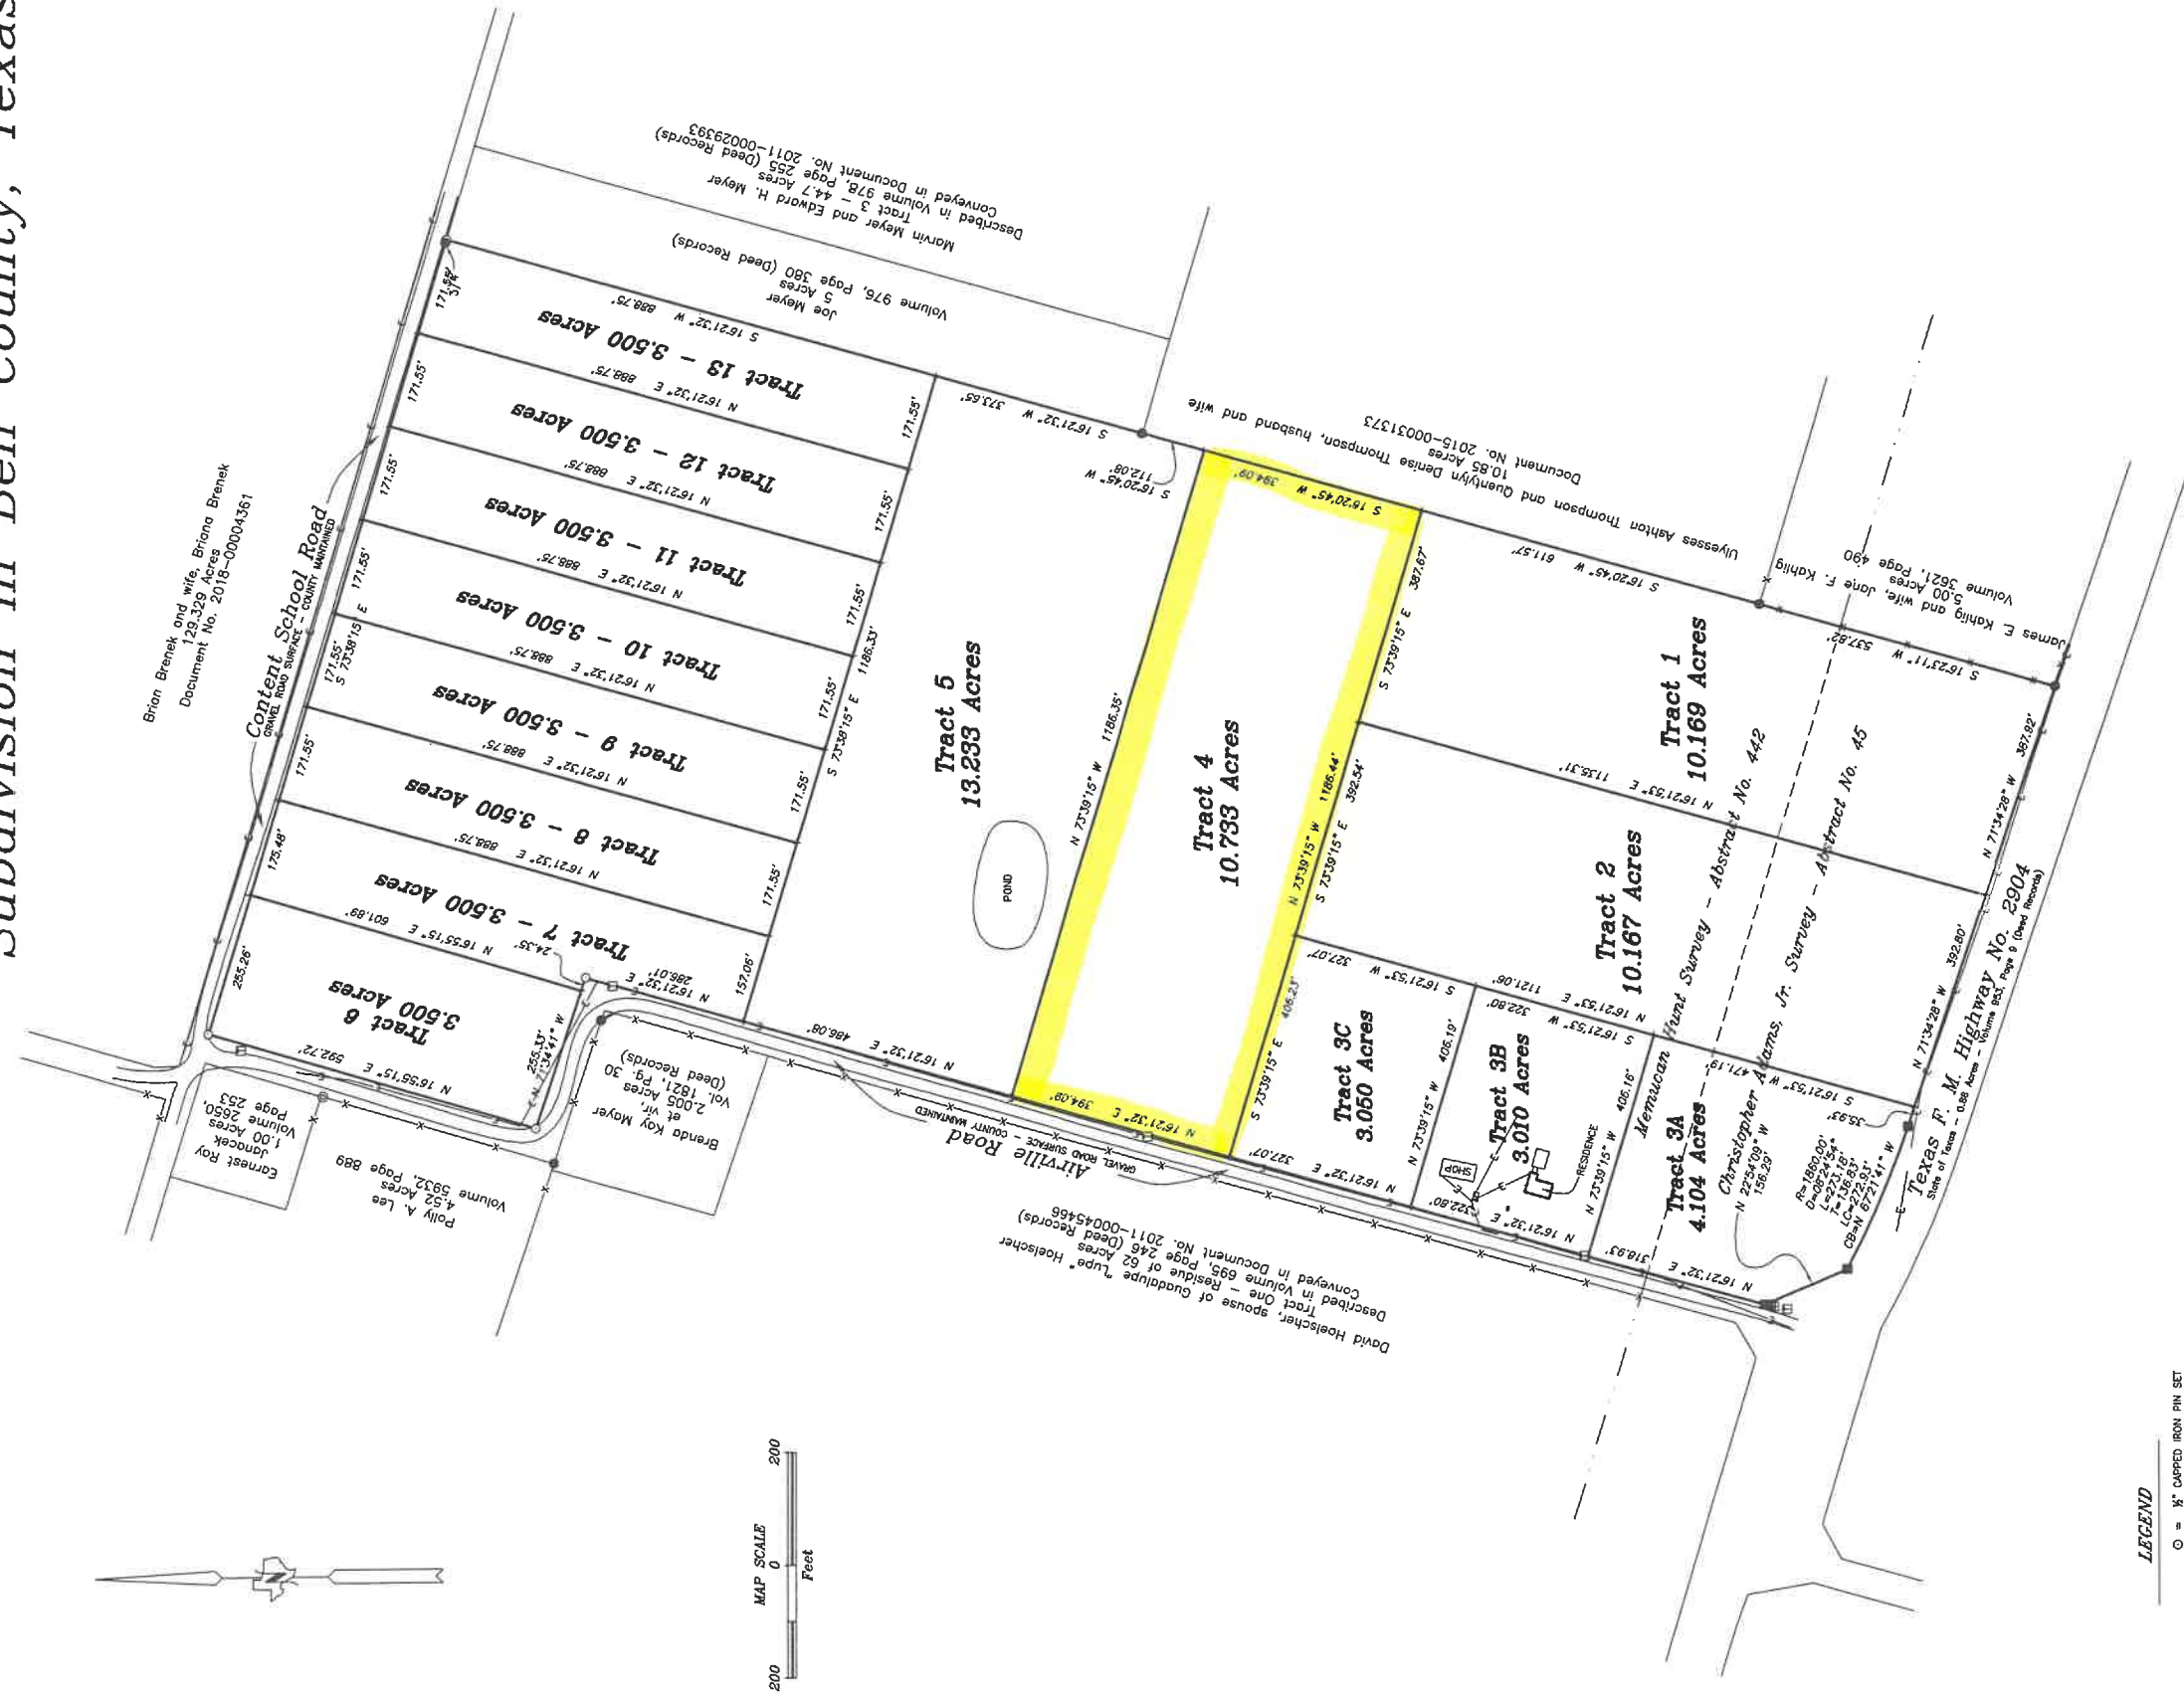

### LEGEND

- = 1/2" CAPPED IRON PIN SET
  - = 1/2" IRON PIN FOUND (UNLESS LABELED)
  - ⊕ = PIPE FENCE CORNER POST
  - ⊞ = TELEPHONE JUNCTION BOX
  - = PATENT SURVEY LINE
  - - - = INTERIOR DEED LINE
  - = OVERHEAD ELECTRIC LINE
  - x — = WIRE FENCE
- (SEE RECORDS) = DEED RECORDS OF BELL COUNTY

SCHEDULE B NOTE:  
THIS PROPERTY IS SUBJECT TO AN EASEMENT GRANTED TO EAST BELL WATER SUPPLY COMPANY, INC. BY DEED RECORDS OF BELL COUNTY, TEXAS. THE OFFICIAL PUBLIC RECORDS OF REAL PROPERTY OF BELL COUNTY, TEXAS. THIS EASEMENT IS DESCRIBED AS BEING 15 FT. WIDE AND CENTERED ON THE PRELINE AS INSTALLED.