


Plat recorded this 28 day of Aug 1986 at 10:10'clock in Plat Book AK Page 15, and tracing cloth copy filed in File 2 Drawer 3 Folder 44 Drawing No. 24 Original plat (a white print) delivered to Edward H. Harrison

Robert M. King
Register Mesne Conveyance

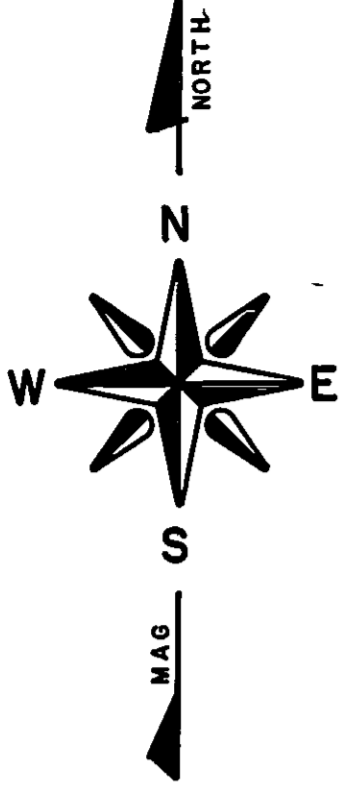


LEGEND

O I - OLD IRON
N I - NEW IRON

I H Exo Hilton a registered surveyor of the State of South Carolina do hereby certify that I have surveyed the property shown hereon, that this plat shows the true dimensions of the property and that all necessary markers have been installed and the precision is 1/10,000
AREA - 3 07' AC

LOCATION MAP
NO SCALE

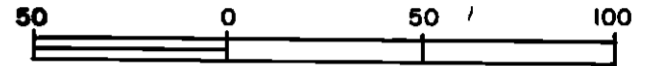

BELLA VISTA PLANTATION

PART-1, BLK-A

BELLA VISTA PLANTATION

LOT-2

LOT-1

ISLAND LOT-2

PLAT OF 3 LOTS (PART-2, BLK - B) BELLA VISTA PLANTATION

MEGGETT, CHARLESTON COUNTY, SOUTH CAROLINA

SCALE 1" = 50'

APRIL 1986 REV. July 1986

H EXO HILTON REG L S No 2552
531 SEHOY DR MT PLEASANT, S C
Ph 884-5208



PROPERTY OF E G HARRISON III & JAMES H SMEDS

THIS IS AN APPROVED PLAT IN THE TOWN OF MEGGETT
Grange Coffin
CPL GRANGE COFFIN, MAYOR

CREEK

L A K E

GIBSON CREEK

EBB

LOT-3

0 73 AC

ISL 0 78 AC
0 72 AC
1 50 AC

1 04 AC

0 72 AC ±

