


REFERENCE SURVEYS:

SD DOC. #202112090549
 SURVEY BOOK 13, PAGE 77
 SURVEY BOOK 20, PAGE 382
 SURVEY BOOK 8, PAGE 117
 SURVEY BOOK 17, PAGE 308
 SURVEY BOOK 11, PAGE 258
 SURVEY BOOK 6, PAGE 295
 SURVEY BOOK 4, PAGE 176
 SURVEY BOOK 12, PAGE 285
 SURVEY BOOK 9, PAGE 265

REFERENCE DEEDS:

WARRANTY DEED 2008-02009
 DEED 2017-00609
 DEED 2013-02521
 WARRANTY DEED FILED FOR
 RECORD ON FEBRUARY 03, 1995
 AT 11:06 AM HUDSON to SHORT

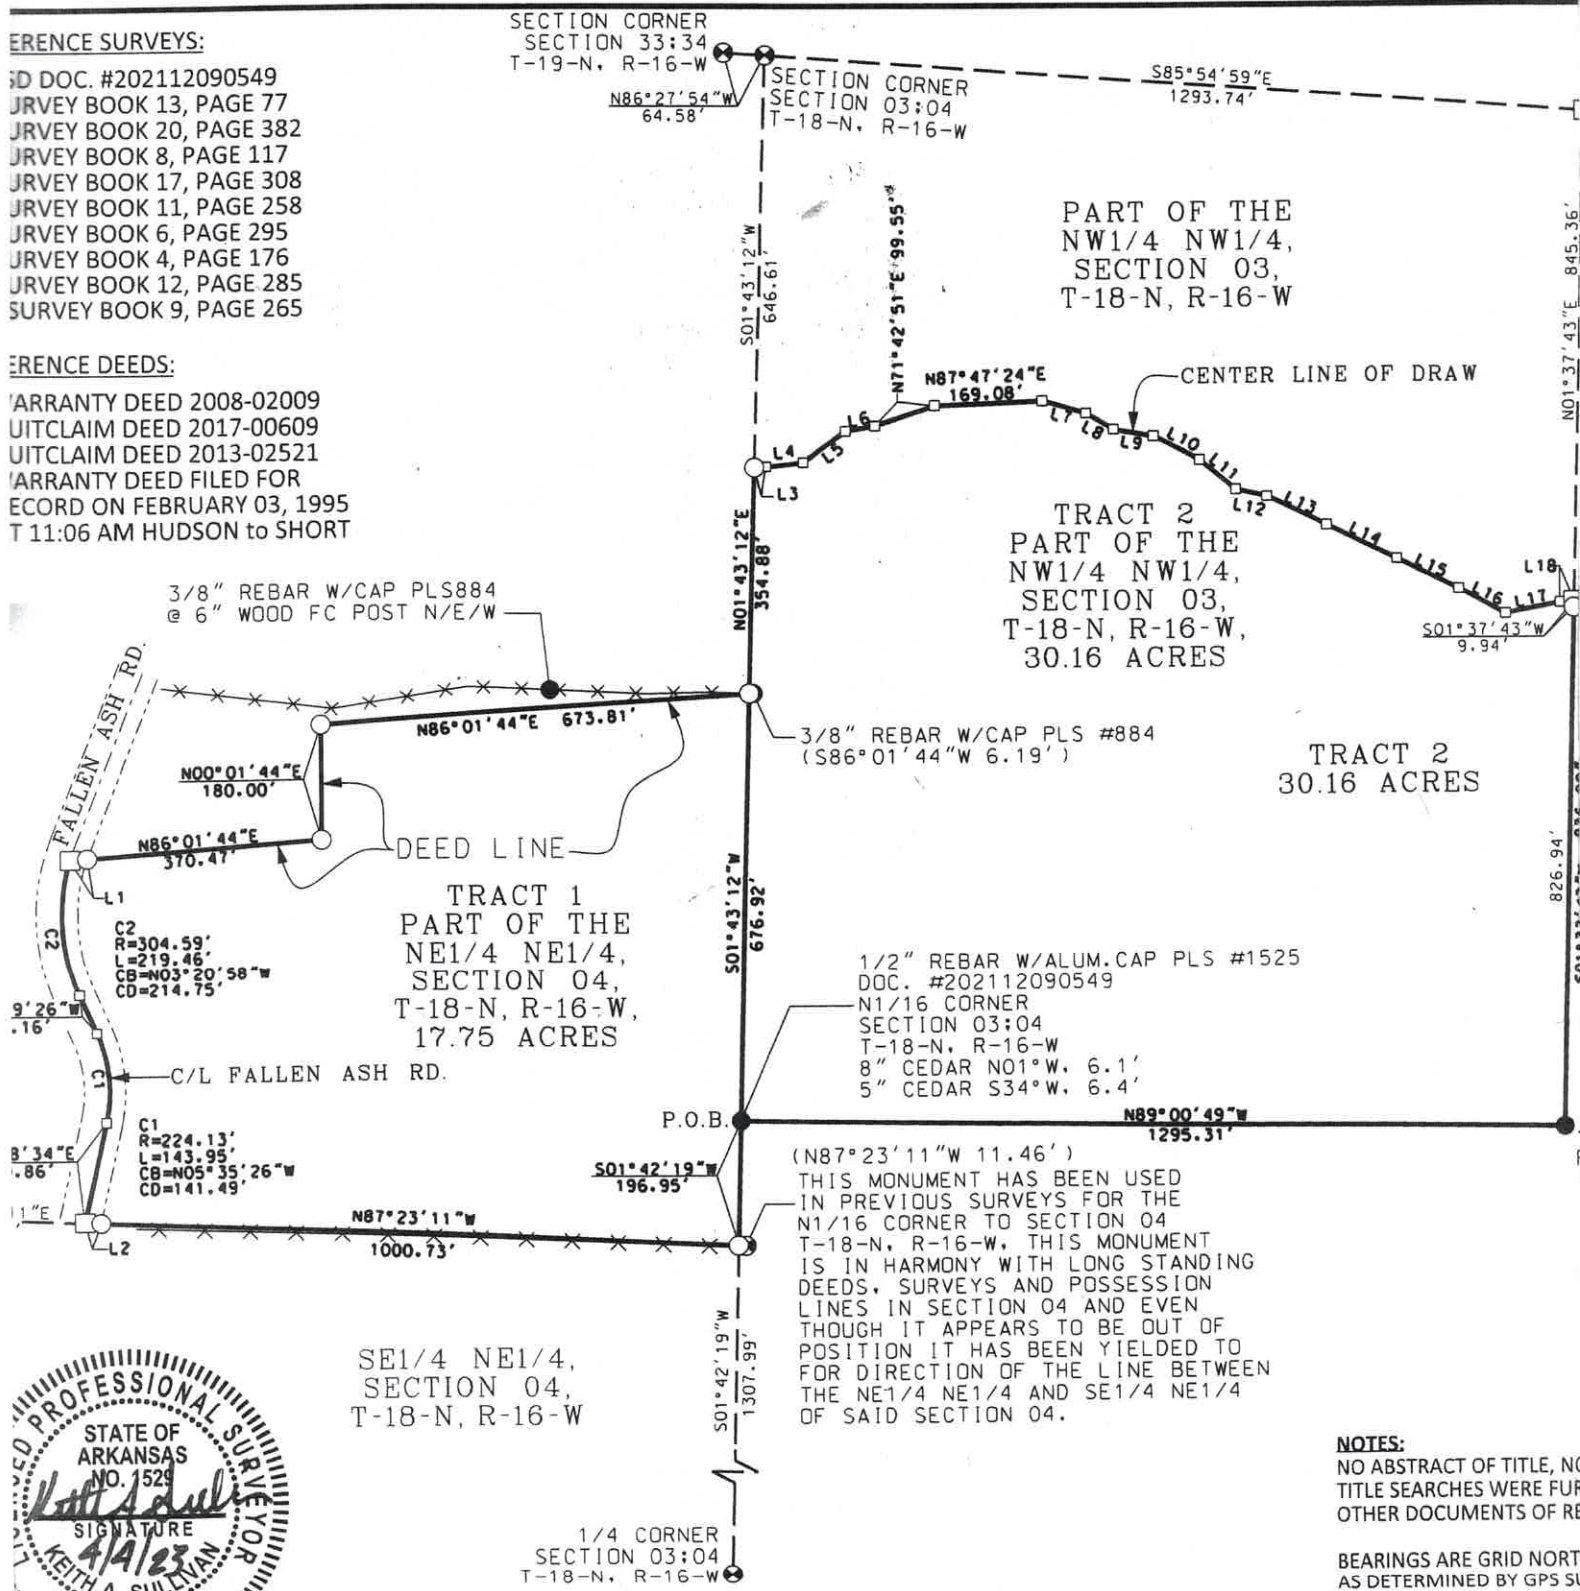

NOTES:
 NO ABSTRACT OF TITLE, NO TITLE SEARCHES WERE RUN ON OTHER DOCUMENTS OF RECORD.
 BEARINGS ARE GRID NORTH AS DETERMINED BY GPS SURVEY

CONSOLIDATED LAND SERVICES, INC.
 5667 HIGHWAY 62 EAST
 MOUNTAIN HOME, ARKANSAS 72653
 MAIL: ksullivan@clsi-mtnhome.com
 TEL: 870-425-6161 FAX: 870-424-3884

LEGEND

● Found as Noted	P.O.B. Point of Beginning
⊗ Found Axle	—X—X— Fence
▲ Found Mound of Stones	— Boundary Line
□ Computed Point	— Survey Tie Line
◻ Angle Point	--- Centerline
○ Set 1/2" Rebar w/ Aluminum ID cap P.S. #1529	--- Right of Way Line

