



WALNUT CREEK RANCH

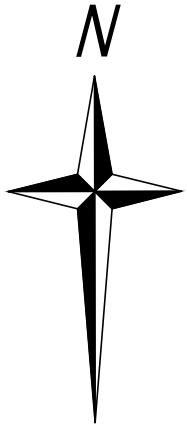


GRID

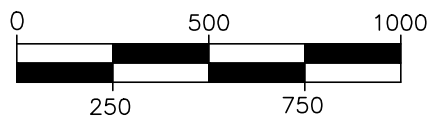

SCALE: 1"=500'

*** LEGEND ***

- PROPERTY LINE
- - - EASEMENT LINE
- F.E.M.A. FLOODPLAIN ZONE "A"
- - - 1700' CONTOUR LINES

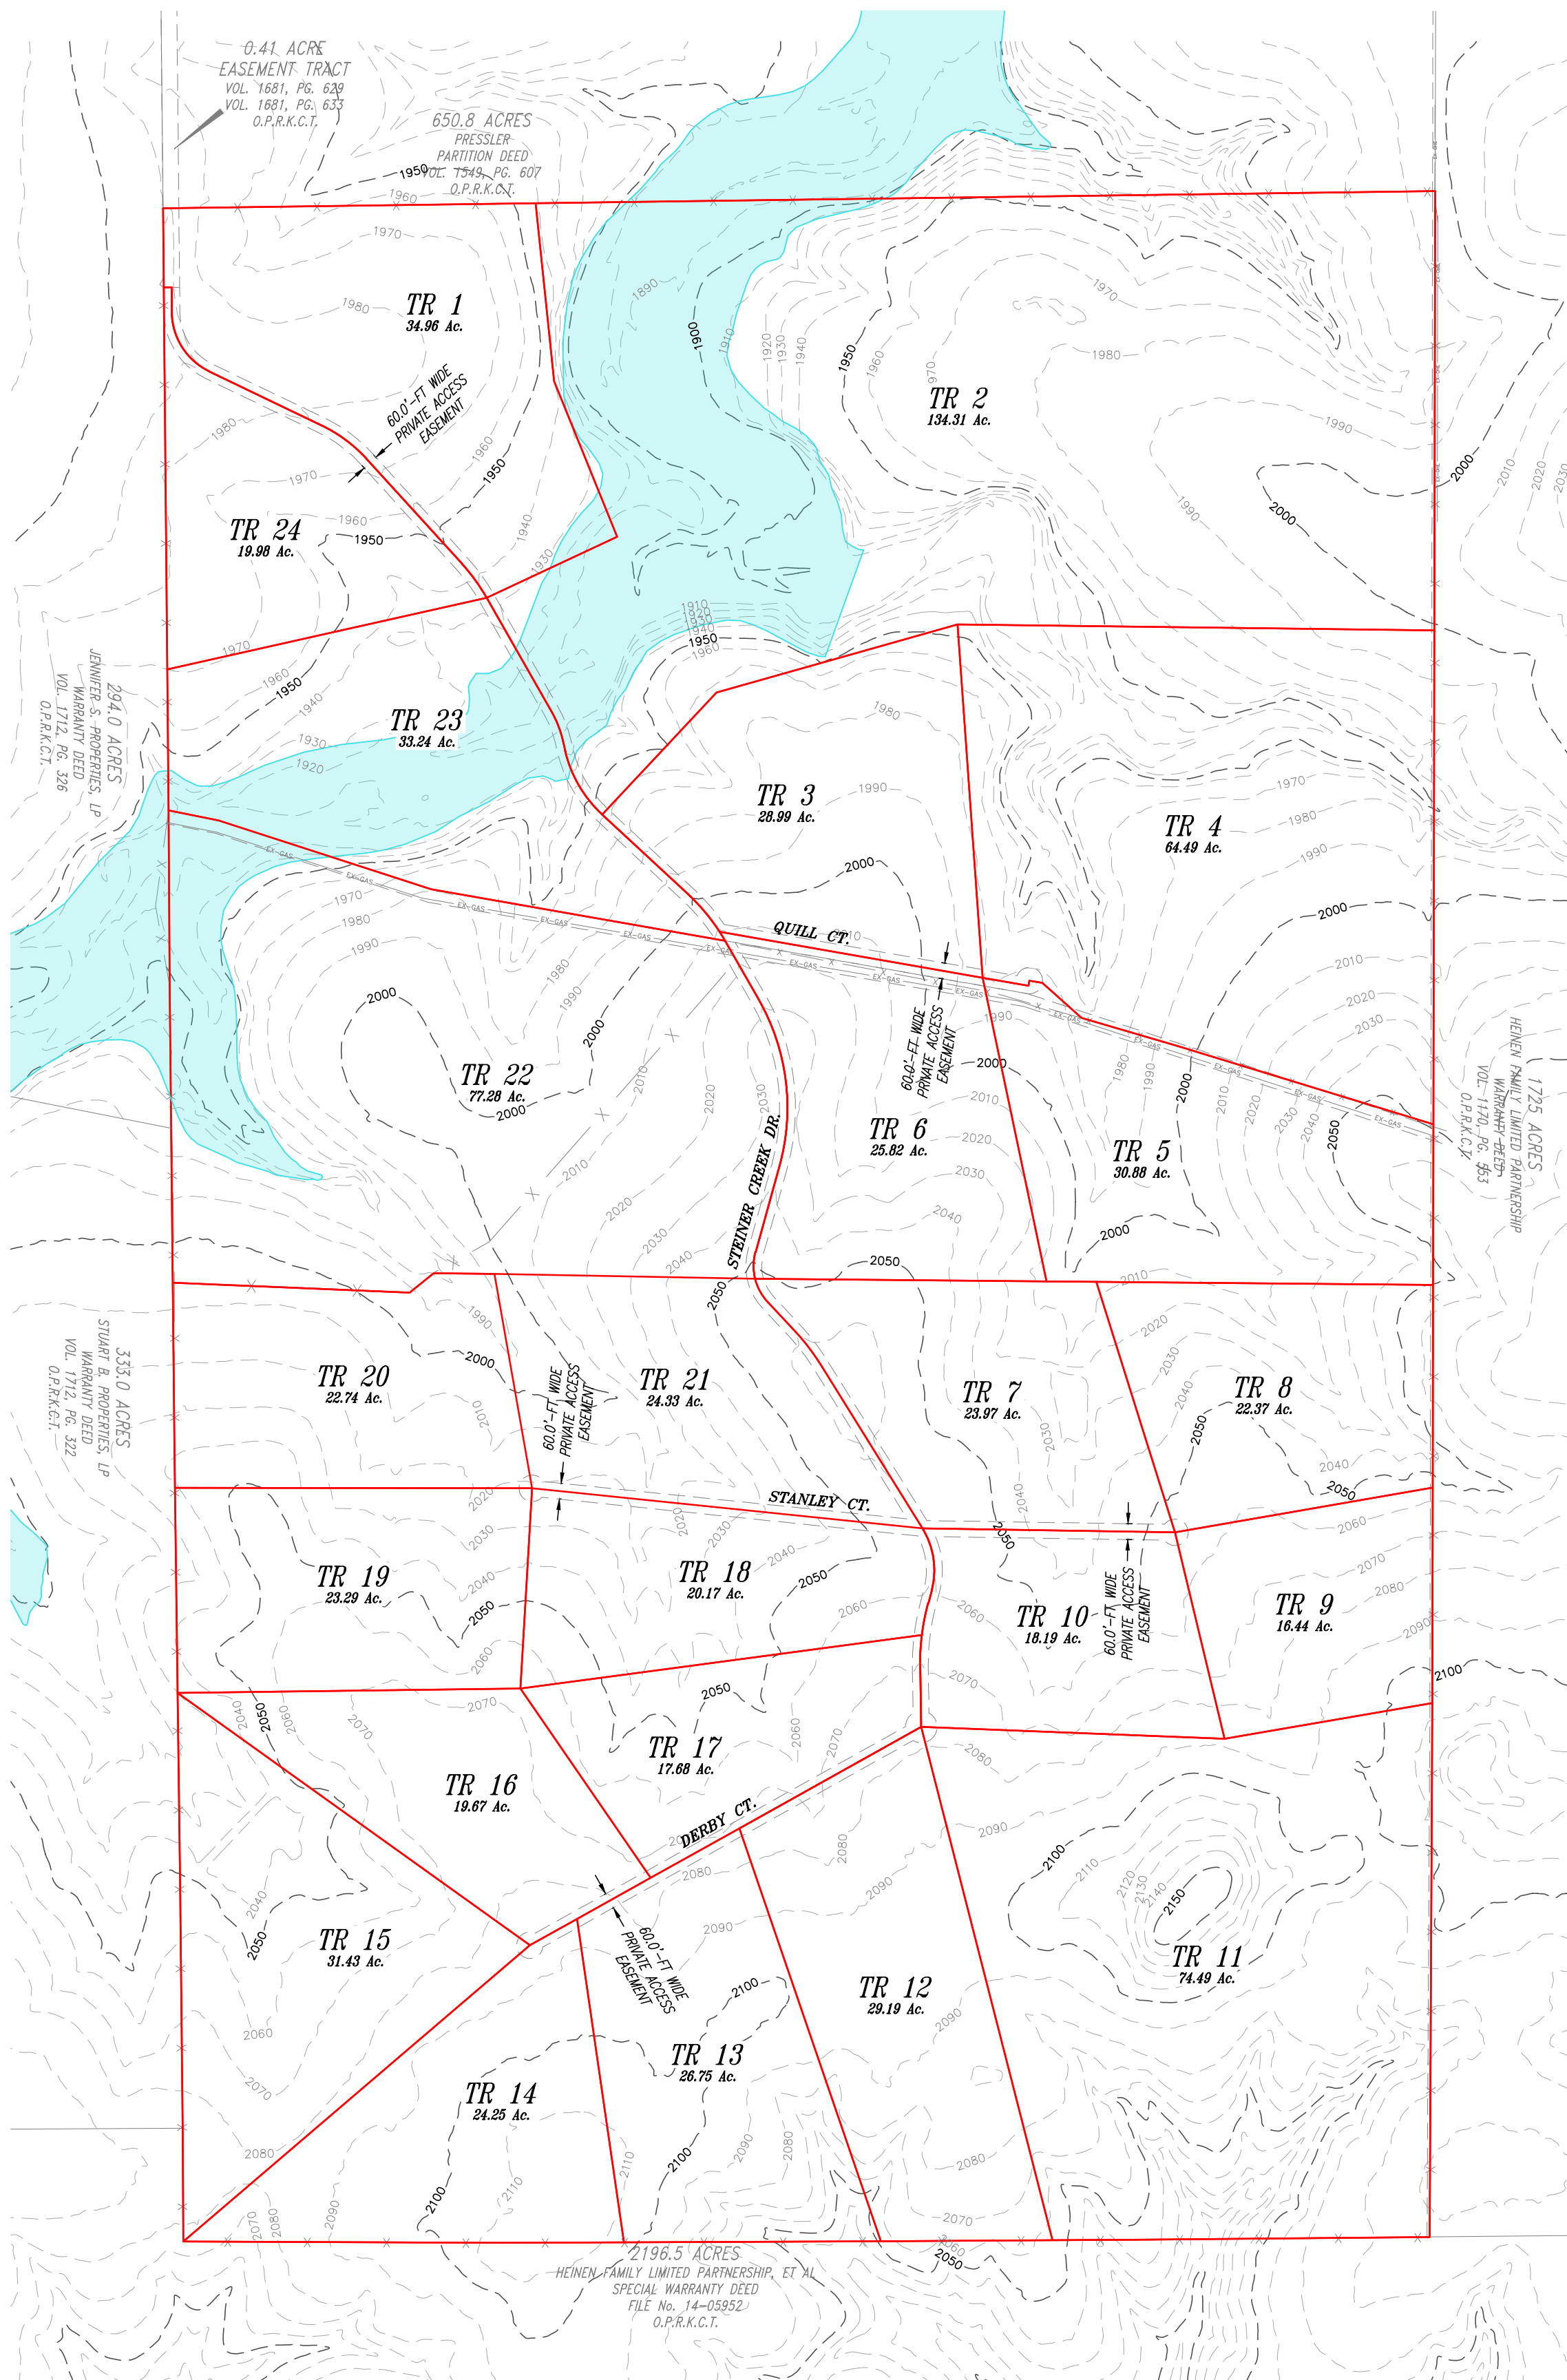

THIS DOCUMENT IS RELEASE FOR THE PURPOSE OF INTERIM REVIEW AND IS NOT TO BE USED FOR FILING OR RECORDING PURPOSES

The aerial photography used for this plan/exhibit/drawing is provided to show relative approximate locations and may not be suitable for legal, engineering, or survey purposes.

The features shown on this plan/exhibit/drawing were created from aerial photography, GIS data, and limited on-the-ground survey. Therefore, the distances, dimensions, locations, elevations, and quantities identified on this sheet are only approximate.



631 WATER STREET KERRVILLE, TX 78028 830-217-7100		wellbornengineering.com FIRM# 10194410 T.B.P.E.L.S.	
PROJECT: WES: 23-210	SCALE: 1" = 500'	FIELD: CM	CHECKED: GMB
LAST FIELD VISIT: 11.09.2023			SHEET NO. 1 of 1
LAST DRAFT REVISION: 01.16.2023			