


VICINITY MAP NOT TO SCALE

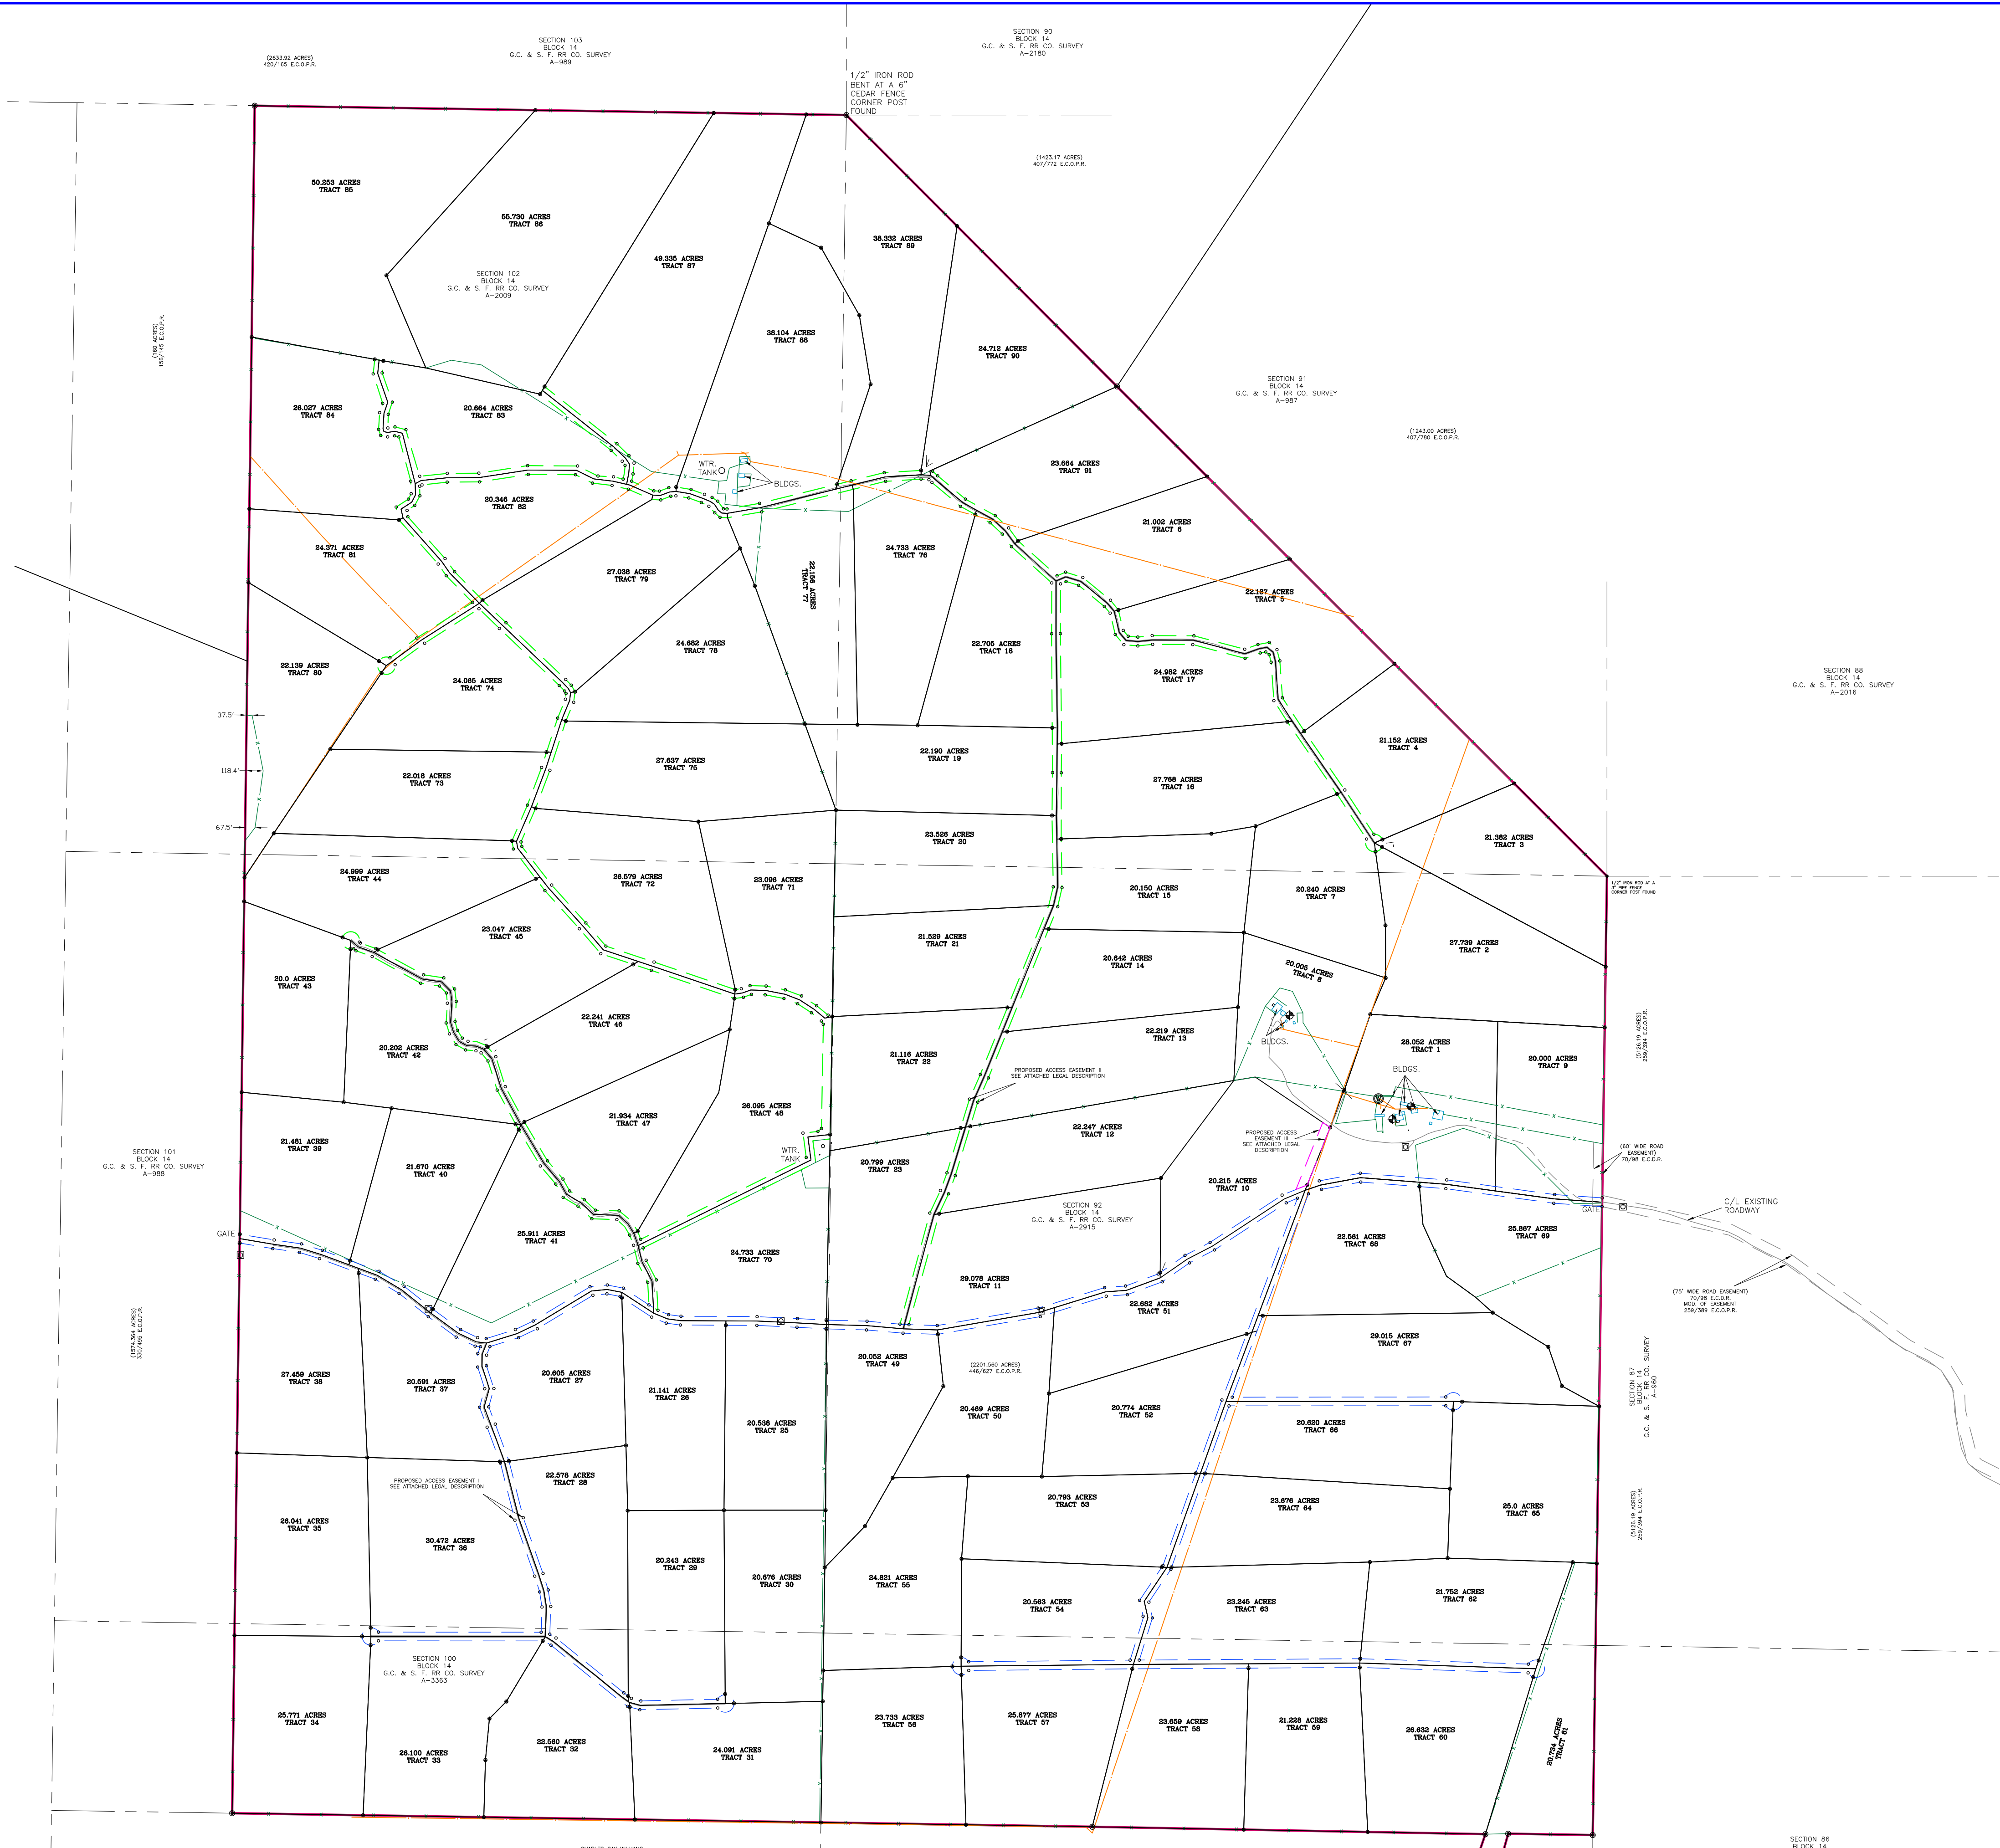

LEGEND:		REFERENCES: E.A. CAMP CROSSING PARK	
---	BOUNDARY LINE	●	POINT
---	ADJACENT LINE	○	PIPE FENCE CORNER
---	SURVEY LINE	⊕	POST FOUND UNLESS OTHERWISE MARKED
---	BURIED GAS PIPELINE	⊕	GAS METER
---	OVERHEAD UTILITY LINE	⊕	UTILITY POLE/RISE
---	UNDERGROUND UTILITY LINE	⊕	MANHOLE
---	ROAD	⊕	ELECTRIC BOX/METER
---	FENCE	⊕	GAS VALVE
---	RAILROAD TRACK	⊕	WATERLINE
●	WATER METER	⊕	WATER WELL
○	WATER METER	⊕	SEWER VALVE
⊕	SEWER VALVE	⊕	DRAINAGE STRUCTURE
⊕	DRAINAGE STRUCTURE	⊕	CONCRETE
⊕	CONCRETE	⊕	P.U.E. PUBLIC UTILITY EASEMENT
⊕	P.U.E. PUBLIC UTILITY EASEMENT	⊕	BEARING SETBACK LINE
⊕	BEARING SETBACK LINE	⊕	RECORD CALL
⊕	RECORD CALL	⊕	RECORD CALL