


REMAINDER E/2

COUNTY ROAD 409-K

COUNTY ROAD 411

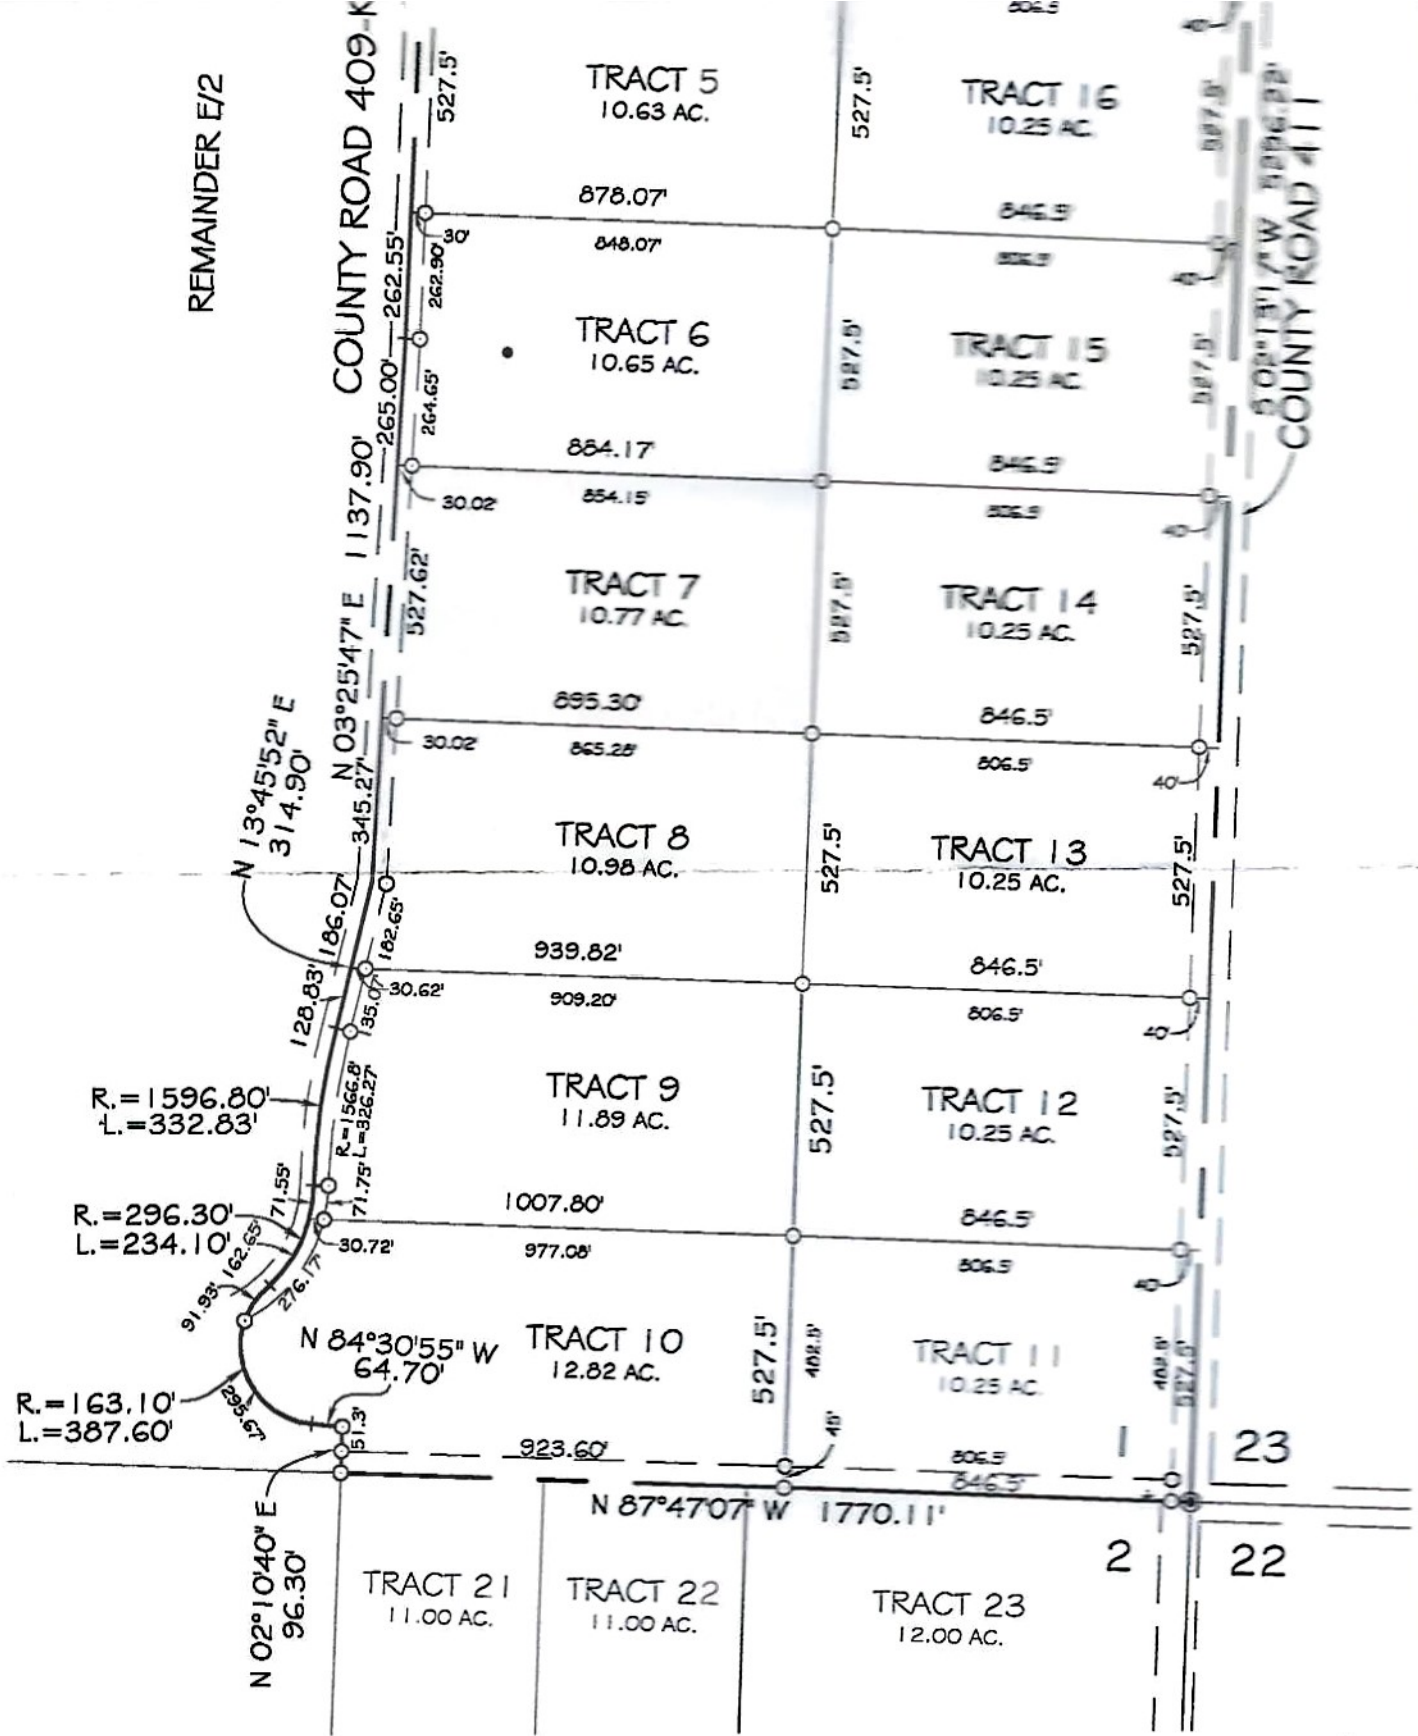

R = 1596.80'
L = 332.83'

R = 296.30'
L = 234.10'

R = 163.10'
L = 387.60'

N 13°45'52" E
314.90'

N 03°25'47" E 1137.90'

N 84°30'55" W
64.70'

N 02°10'40" E
96.30'

TRACT 5
10.63 AC.

TRACT 6
10.65 AC.

TRACT 7
10.77 AC.

TRACT 8
10.98 AC.

TRACT 9
11.89 AC.

TRACT 10
12.82 AC.

TRACT 21
11.00 AC.

TRACT 22
11.00 AC.

TRACT 23
12.00 AC.

TRACT 16
10.25 AC.

TRACT 15
10.25 AC.

TRACT 14
10.25 AC.

TRACT 13
10.25 AC.

TRACT 12
10.25 AC.

TRACT 11
10.25 AC.

