




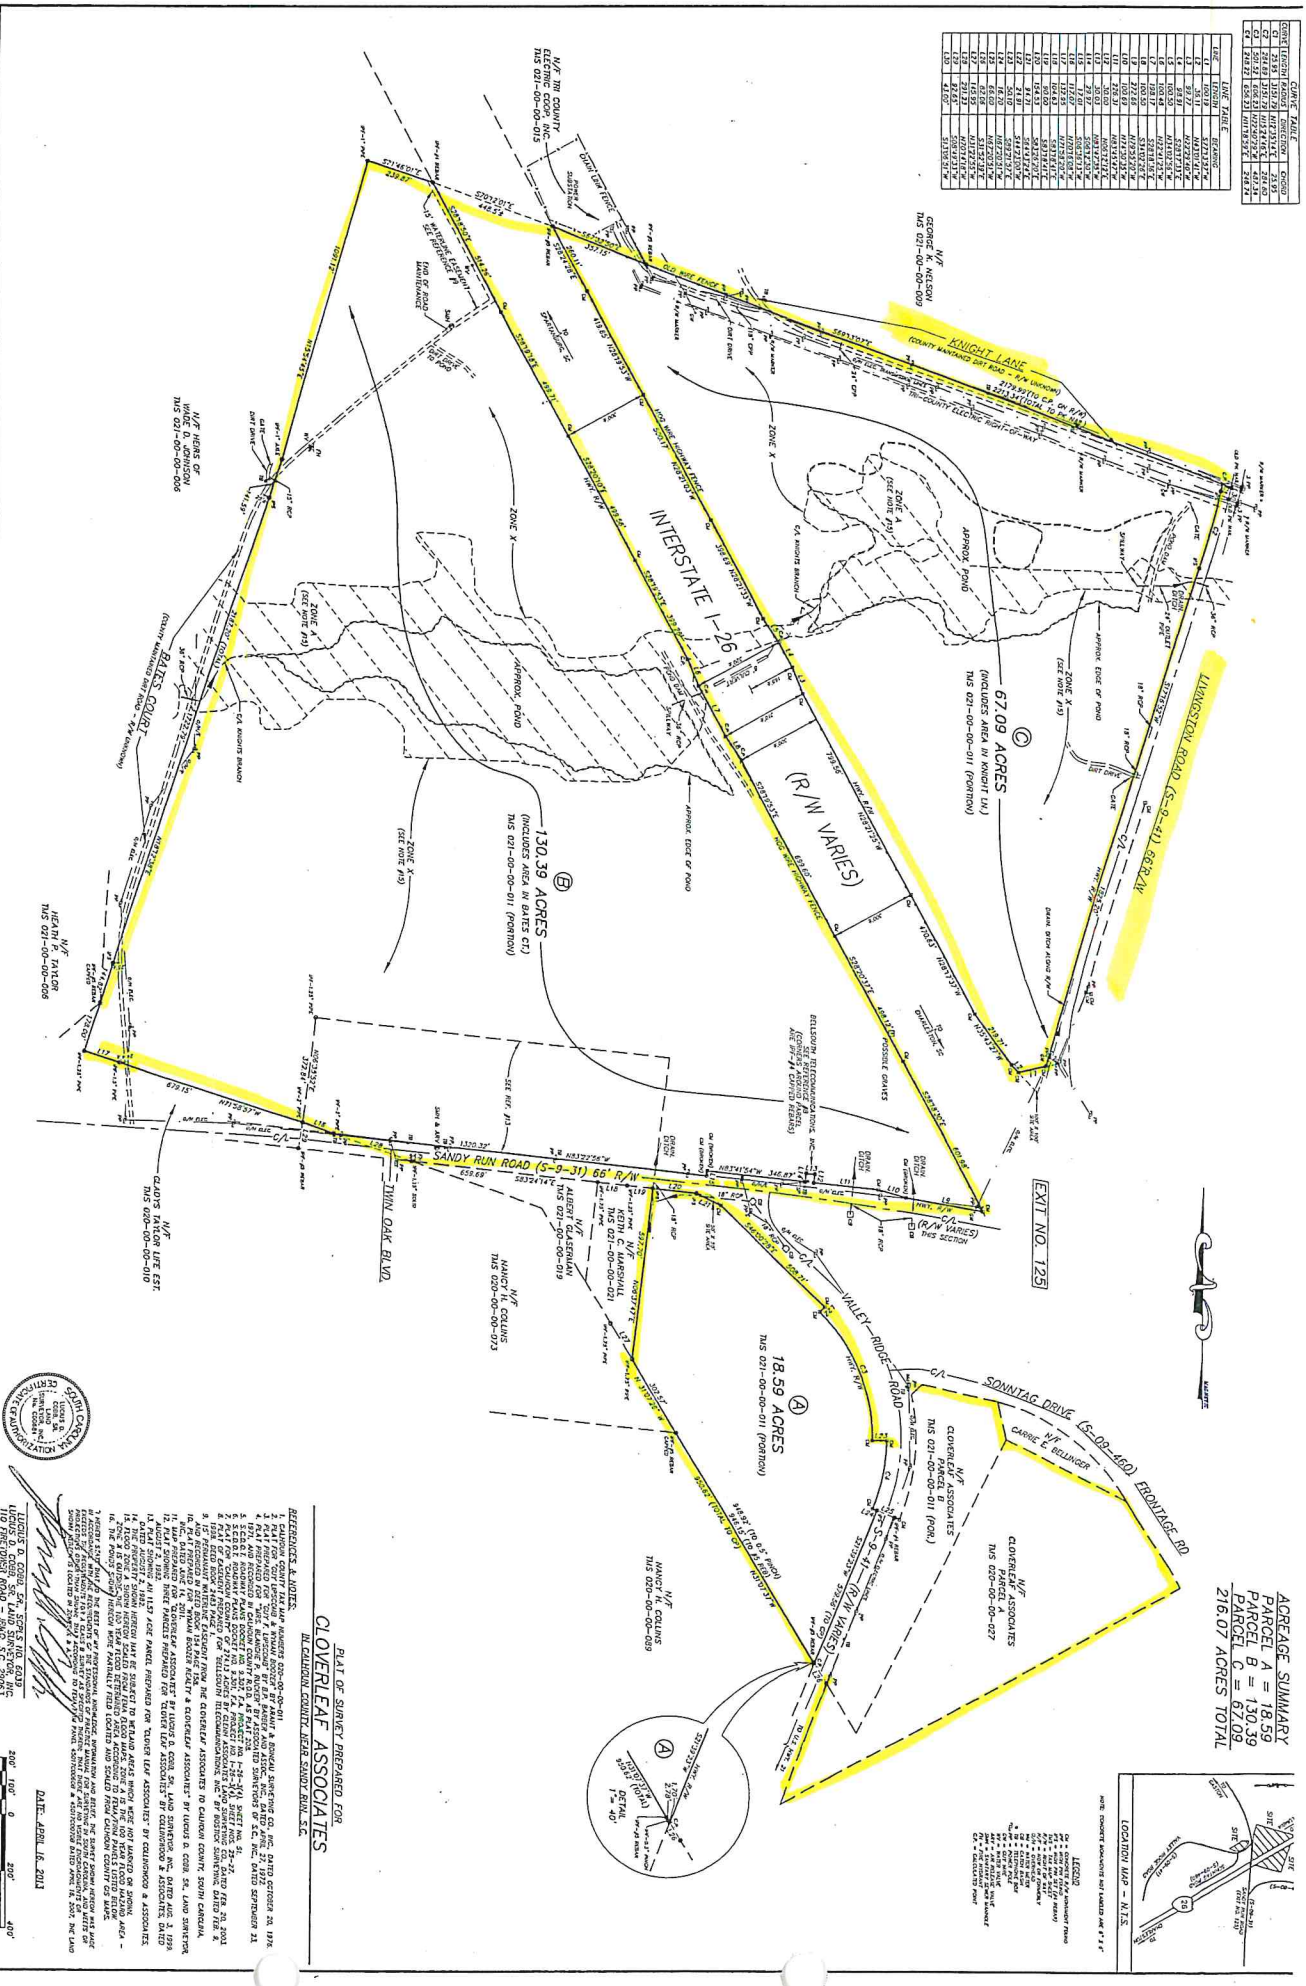

ACREAGE SUMMARY
 PARCEL A = 18.59
 PARCEL B = 130.39
 PARCEL C = 67.09
216.07 ACRES TOTAL

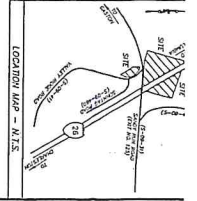



PLAT OF SURVEY PREPARED FOR
COVERLEAF ASSOCIATES

- REFERENCES & NOTES:**

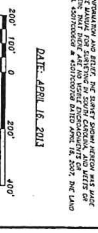

 SCALE: 1" = 200'
 020100101