
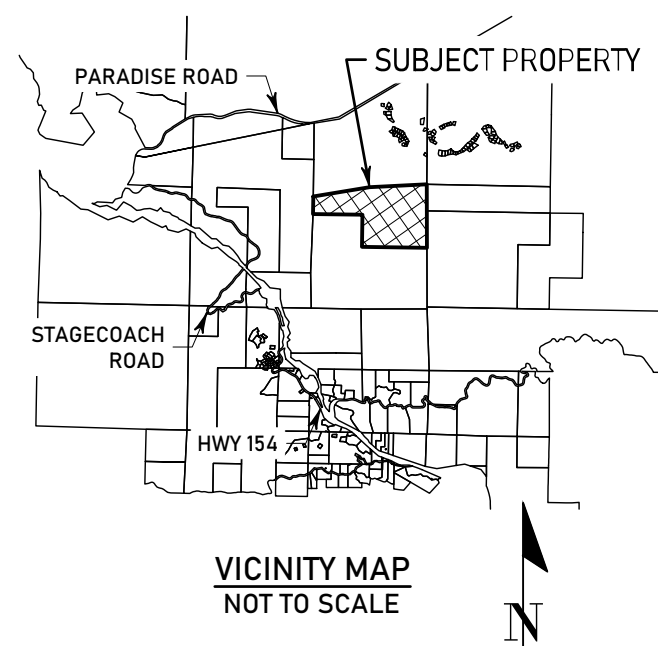


SITE OVERVIEW & SHEET INDEX

SCALE: 1-INCH EQUALS 200-FEET
CONTOUR INTERVAL: 25-FEET

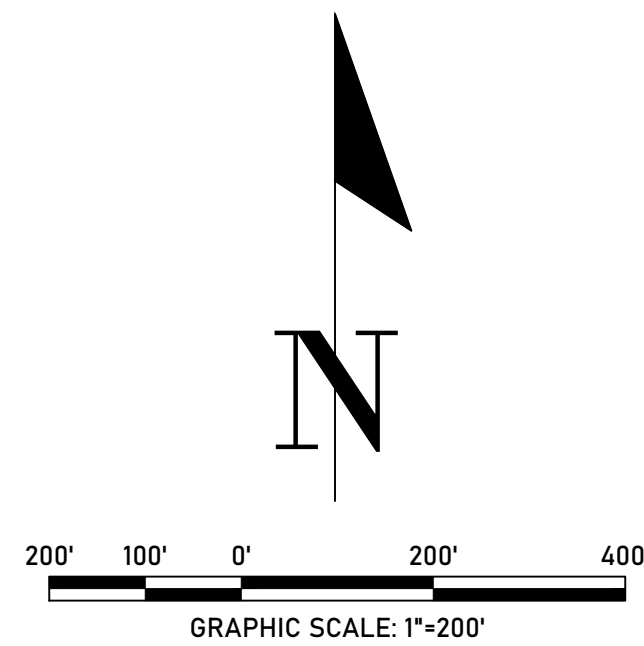

SURVEYOR'S NOTES:

1. THE IMAGERY SHOWN HEREON IS A PORTION OF THE CIRGIS 2017 DATA SET AND IS SHOWN FOR SITE REFERENCE ONLY.
2. THE BOUNDARY LINES SHOWN HEREON ARE BASED ON THE COUNTY TAX ASSESSOR GIS PARCEL LAYER AND ARE SHOWN FOR SITE REFERENCE/PLANNING PURPOSES ONLY. THE ACCURACY OF SAID LINES IS UNKNOWN. THE LOCATIONS THEREOF ARE NOT BASED ON A FIELD SURVEY.
3. THE ANALYSIS/PLOTTING OF EASEMENTS OR OTHER BOUNDARY LINES WAS NOT WITHIN THE SCOPE OF THIS SURVEY.
4. THE CONTOURING SHOWN HEREON IS BASED ON GROUND SAMPLED LIDAR DATA FROM THE 2018 SOUTHERN CALIFORNIA WILDFIRE U.S.G.S MAPPING EFFORT. SAID DATA IS PRESENTED HEREON IN ITS RAW FORM FROM N.O.A., INCLUDING KNOWN ANOMALIES SUCH AS CONTOURING THROUGH STRUCTURES, ETC. SAID DATA IS INTENDED TO BE UTILIZED FOR PLANNING PURPOSES ONLY AS MONUMENT HAS NOT FIELD VERIFIED SAID DATA SET.

VERTICAL DATUM

NORTH AMERICAN VERTICAL DATUM OF 1988 (GEOID12B), U.S. FEET

SURVEYOR'S STATEMENT:

THIS MAP WAS PREPARED BY ME OR UNDER MY DIRECT SUPERVISION AT THE REQUEST OF PARADISE COMMUNITY FARM, INC., AND IS BASED ON RECORD DATA (NOT A FIELD SURVEY).

Daniel Bruce Eisengart
DANIEL BRUCE EISENGART, PLS
LICENSE No. L8961

2024-10-21
DATE



1
2
3
4
5

MONUMENT LAND SURVEYING, INC.
3345 STATE ST #3592 | SANTA BARBARA | CALIFORNIA | 93130
INFO@MONUMENTLAND.COM | (805) 203-3042
WWW.MONUMENTLAND.COM


STATE OF CALIFORNIA

PLANNING EXHIBIT
EAST CAMINO CIELO PROPERTY
APN: 153-010-021

UNINCORPORATED COUNTY
OF SANTA BARBARA

Scale:	1" = 200'
Drawn by:	JS
Field Crew:	N/A
Checked by:	DRE
Date:	OCT 11, 2024

SHEET
1
OF 4
24.024

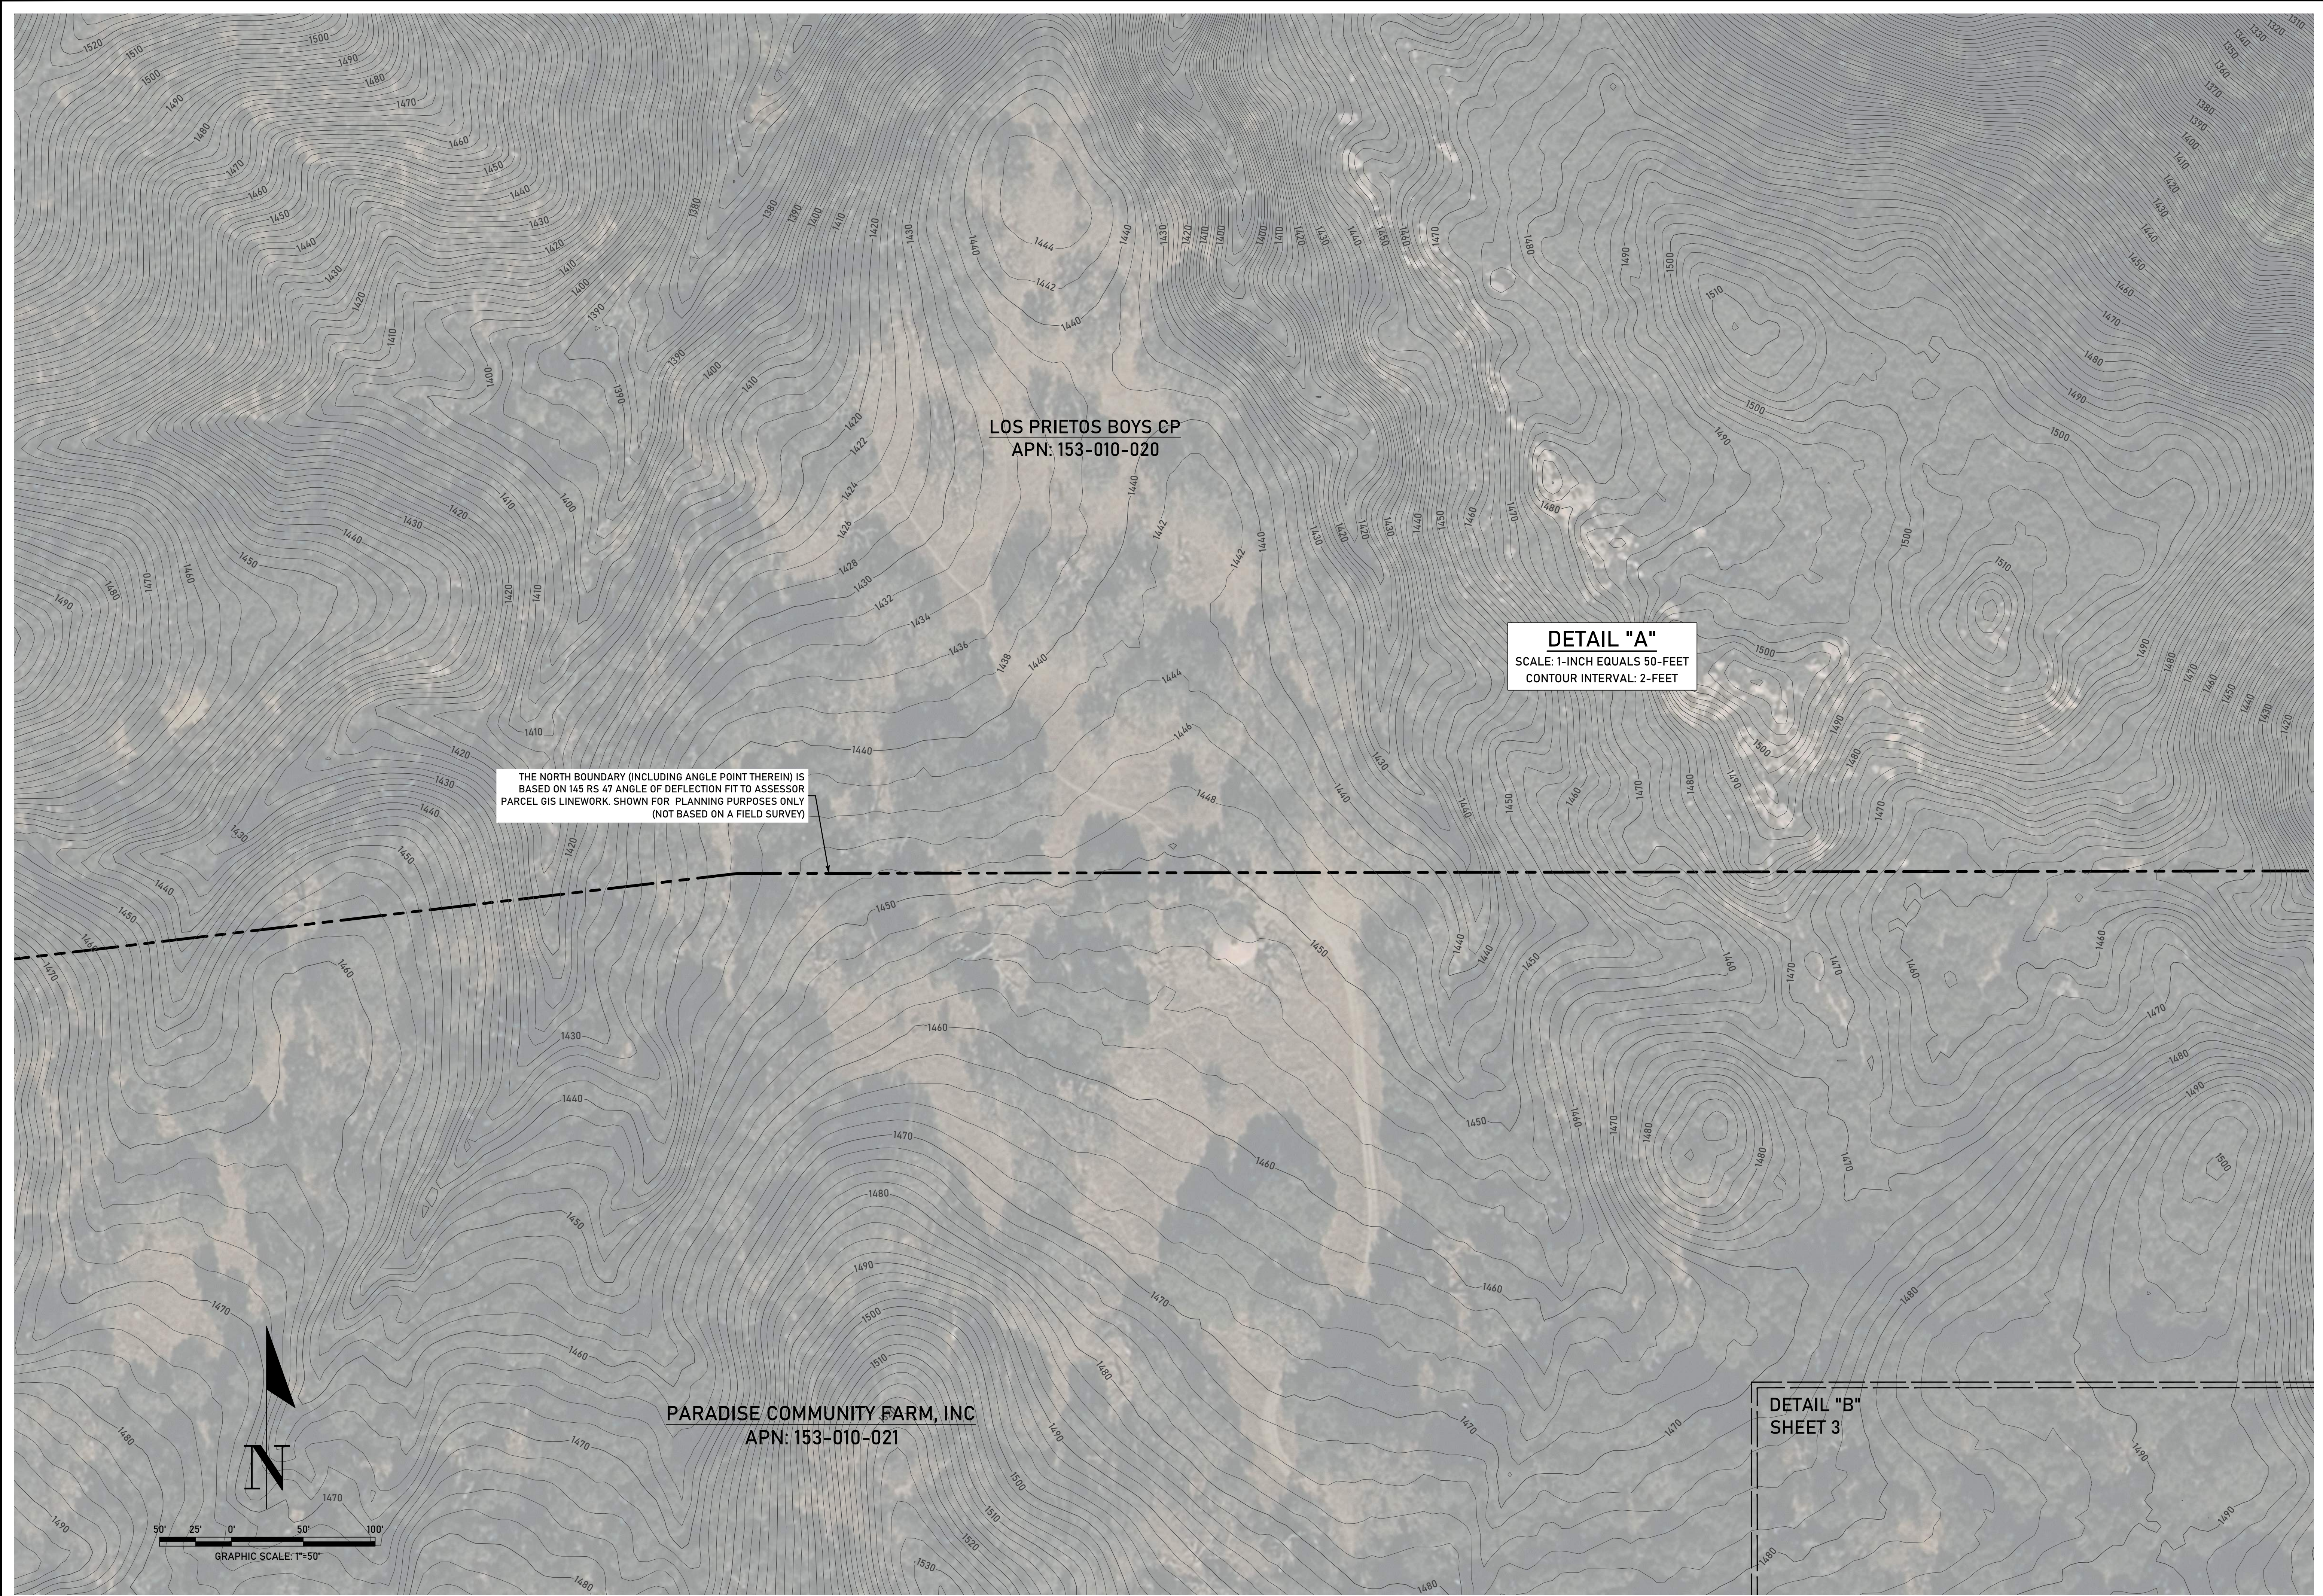

THE NORTH BOUNDARY (INCLUDING ANGLE POINT THEREIN) IS BASED ON 145 RS 47 ANGLE OF DEFLECTION FIT TO ASSESSOR PARCEL GIS LINEWORK. SHOWN FOR PLANNING PURPOSES ONLY (NOT BASED ON A FIELD SURVEY)

DETAIL "A"
SCALE: 1-INCH EQUALS 50-FEET
CONTOUR INTERVAL: 2-FEET

DETAIL "B"
SHEET 3

1
2
3
4
5


MONUMENT LAND SURVEYING, INC.
3345 STATE ST #3592 | SANTA BARBARA | CALIFORNIA | 93130
INFO@MONUMENTLAND.COM | (805) 203-3042
WWW.MONUMENTLAND.COM

UNINCORPORATED COUNTY
OF SANTA BARBARA

PLANNING EXHIBIT: DETAIL "A"
EAST CAMINO CIELO PROPERTY
APN: 153-010-021

UNINCORPORATED COUNTY
OF SANTA BARBARA

Scale:	1" = 50'
Drawn by:	JS
Field Crew:	N/A
Checked by:	DRE
Date:	OCT 11, 2024

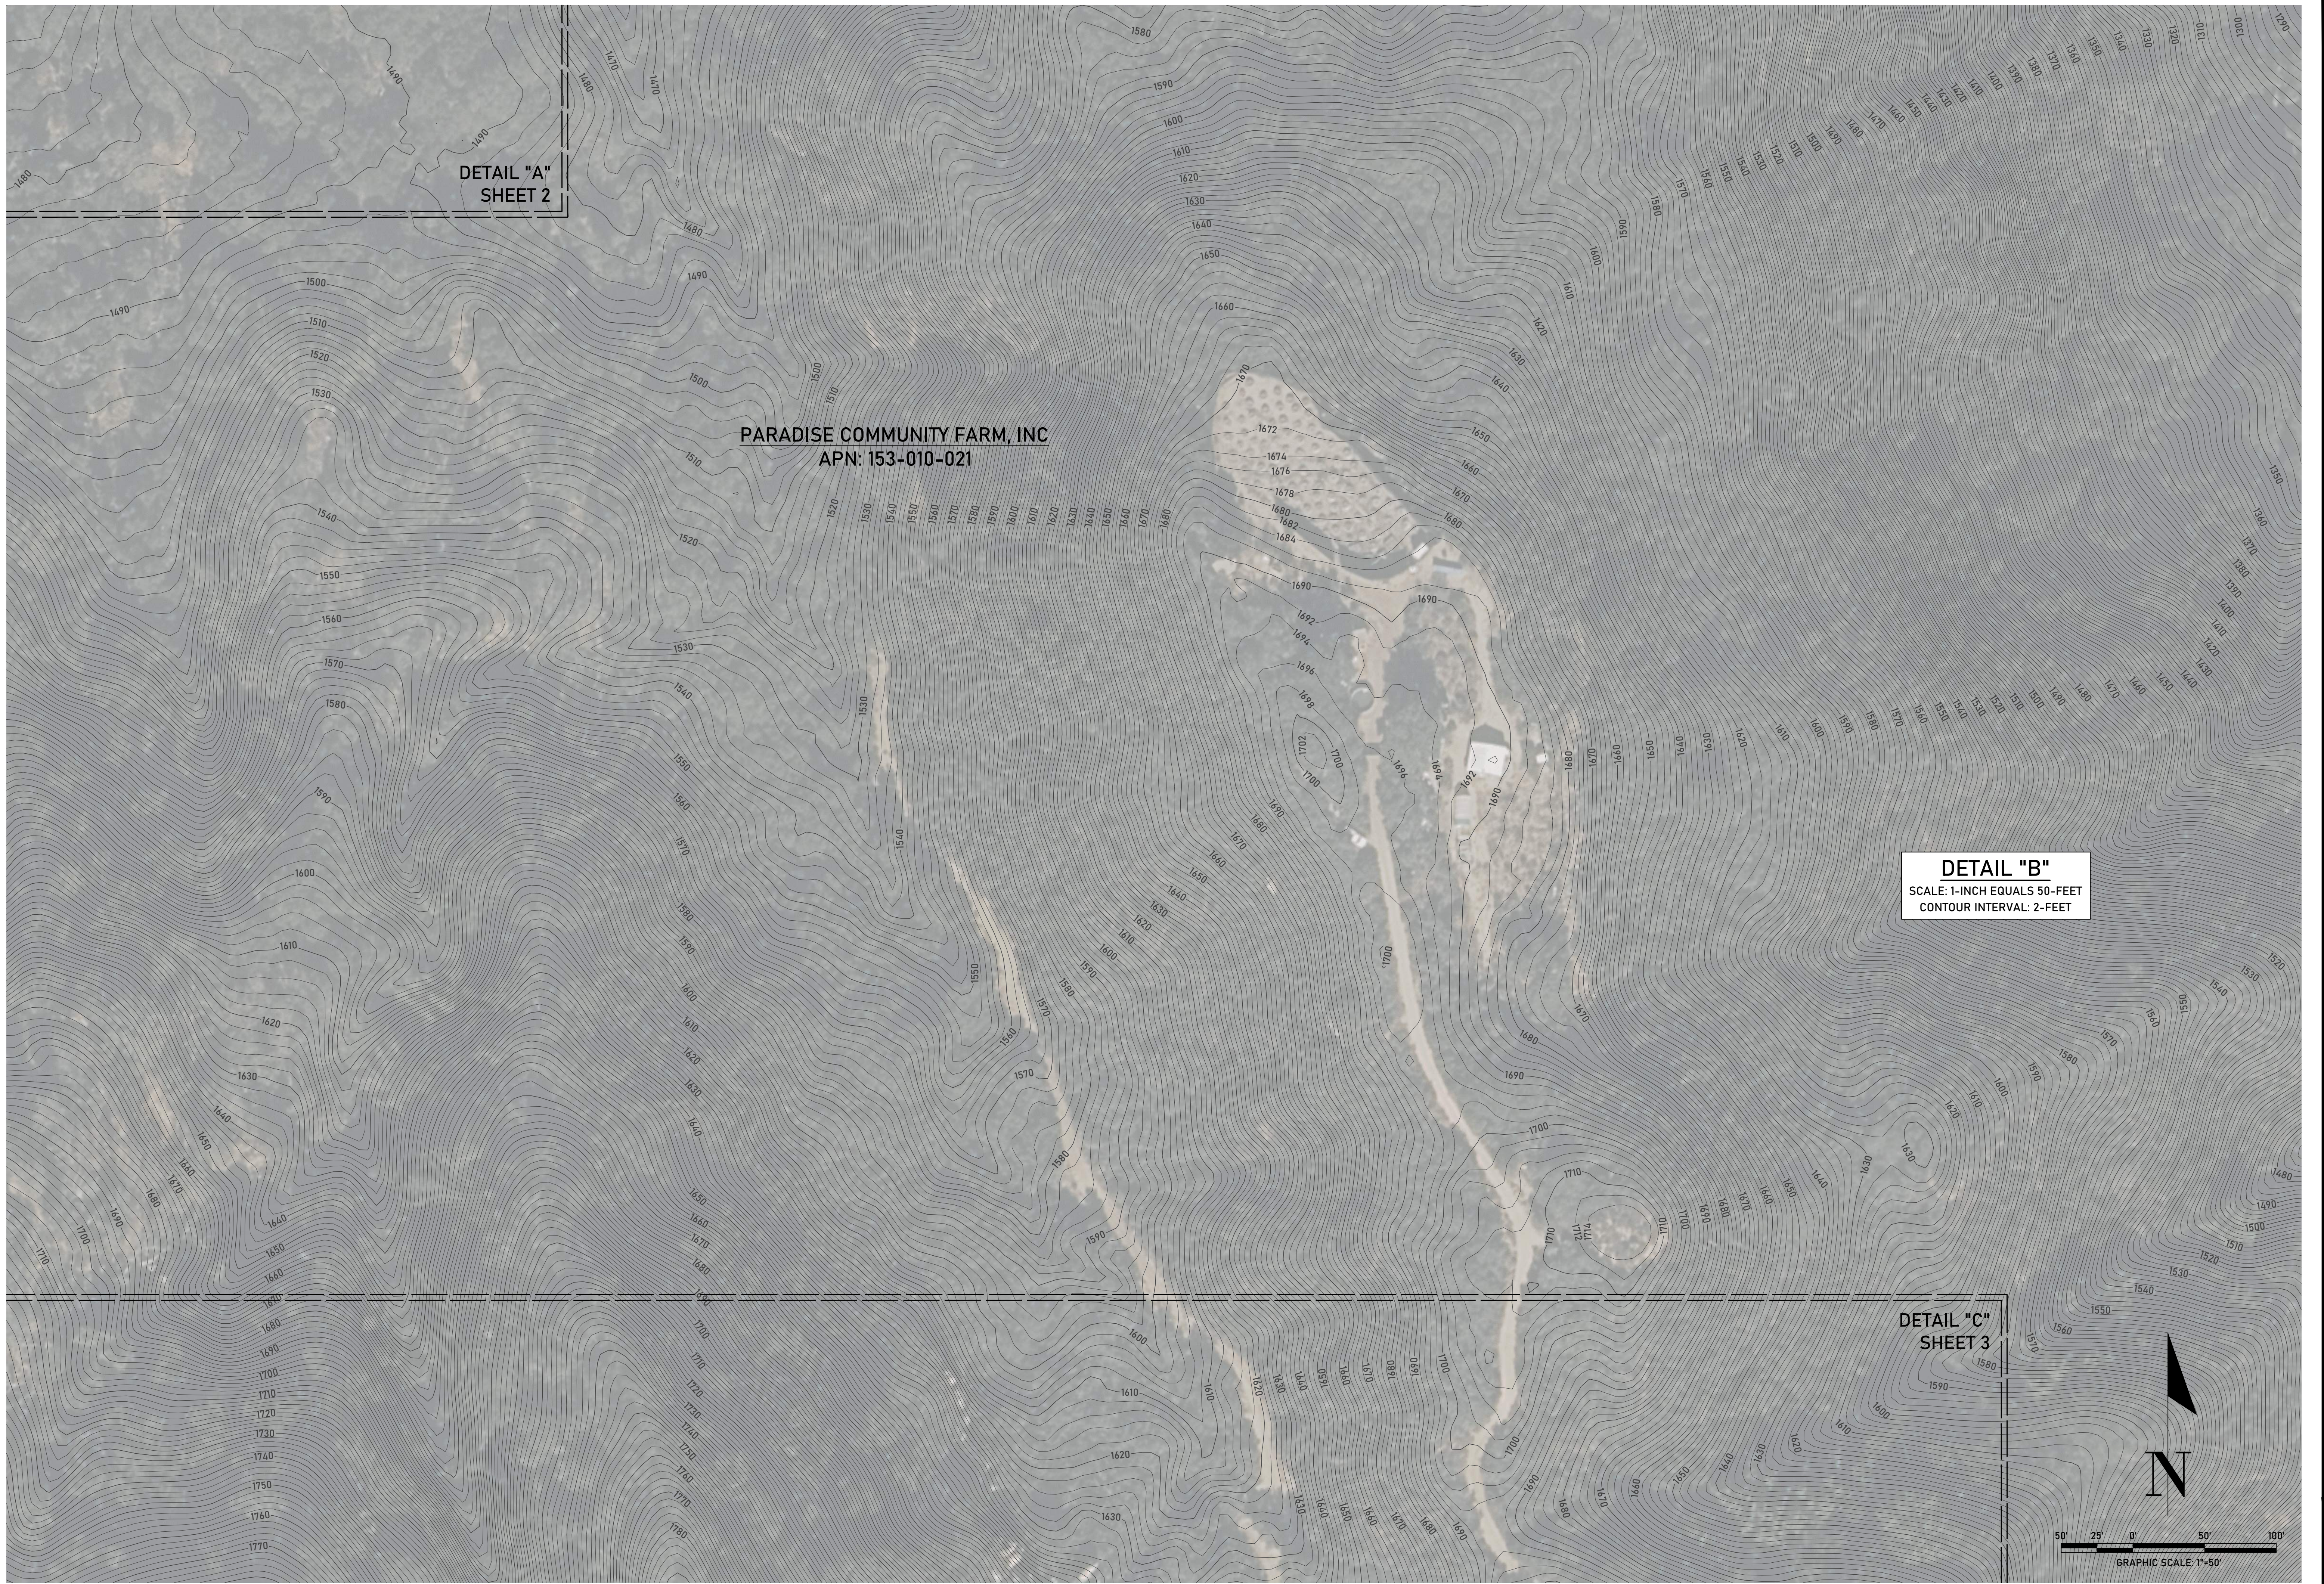


DETAIL "A"
SHEET 2

PARADISE COMMUNITY FARM, INC
APN: 153-010-021

DETAIL "B"
SCALE: 1-INCH EQUALS 50-Feet
CONTOUR INTERVAL: 2-Feet

DETAIL "C"
SHEET 3

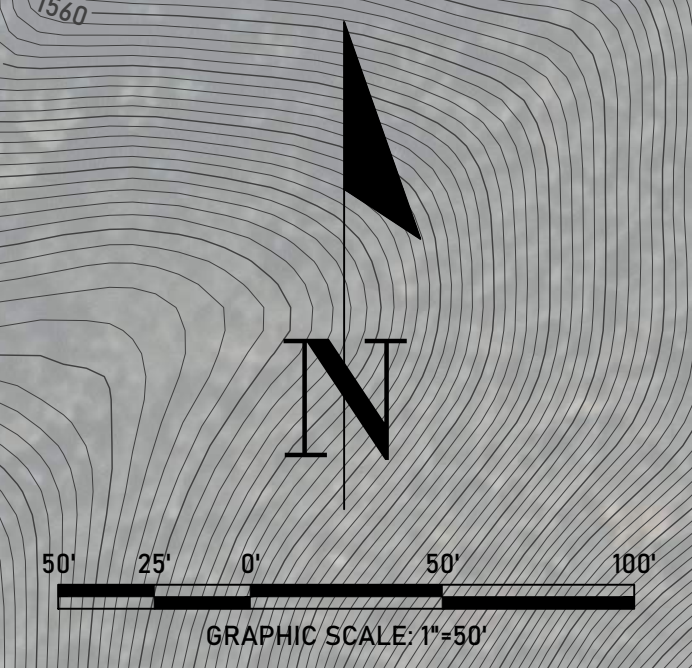

1	
2	
3	
4	
5	


MONUMENT LAND SURVEYING, INC.
3345 STATE ST #3592 | SANTA BARBARA | CALIFORNIA | 93130
INFO@MONUMENTLAND.COM | (805) 203-3042
WWW.MONUMENTLAND.COM

UNINCORPORATED COUNTY
OF SANTA BARBARA

PLANNING EXHIBIT: DETAIL "B"
EAST CAMINO CIELO PROPERTY
APN: 153-010-021

UNINCORPORATED COUNTY
OF SANTA BARBARA


Scale:	1" = 50'
Drawn by:	JS
Field Crew:	N/A
Checked by:	ORE
Date:	OCT 11, 2024

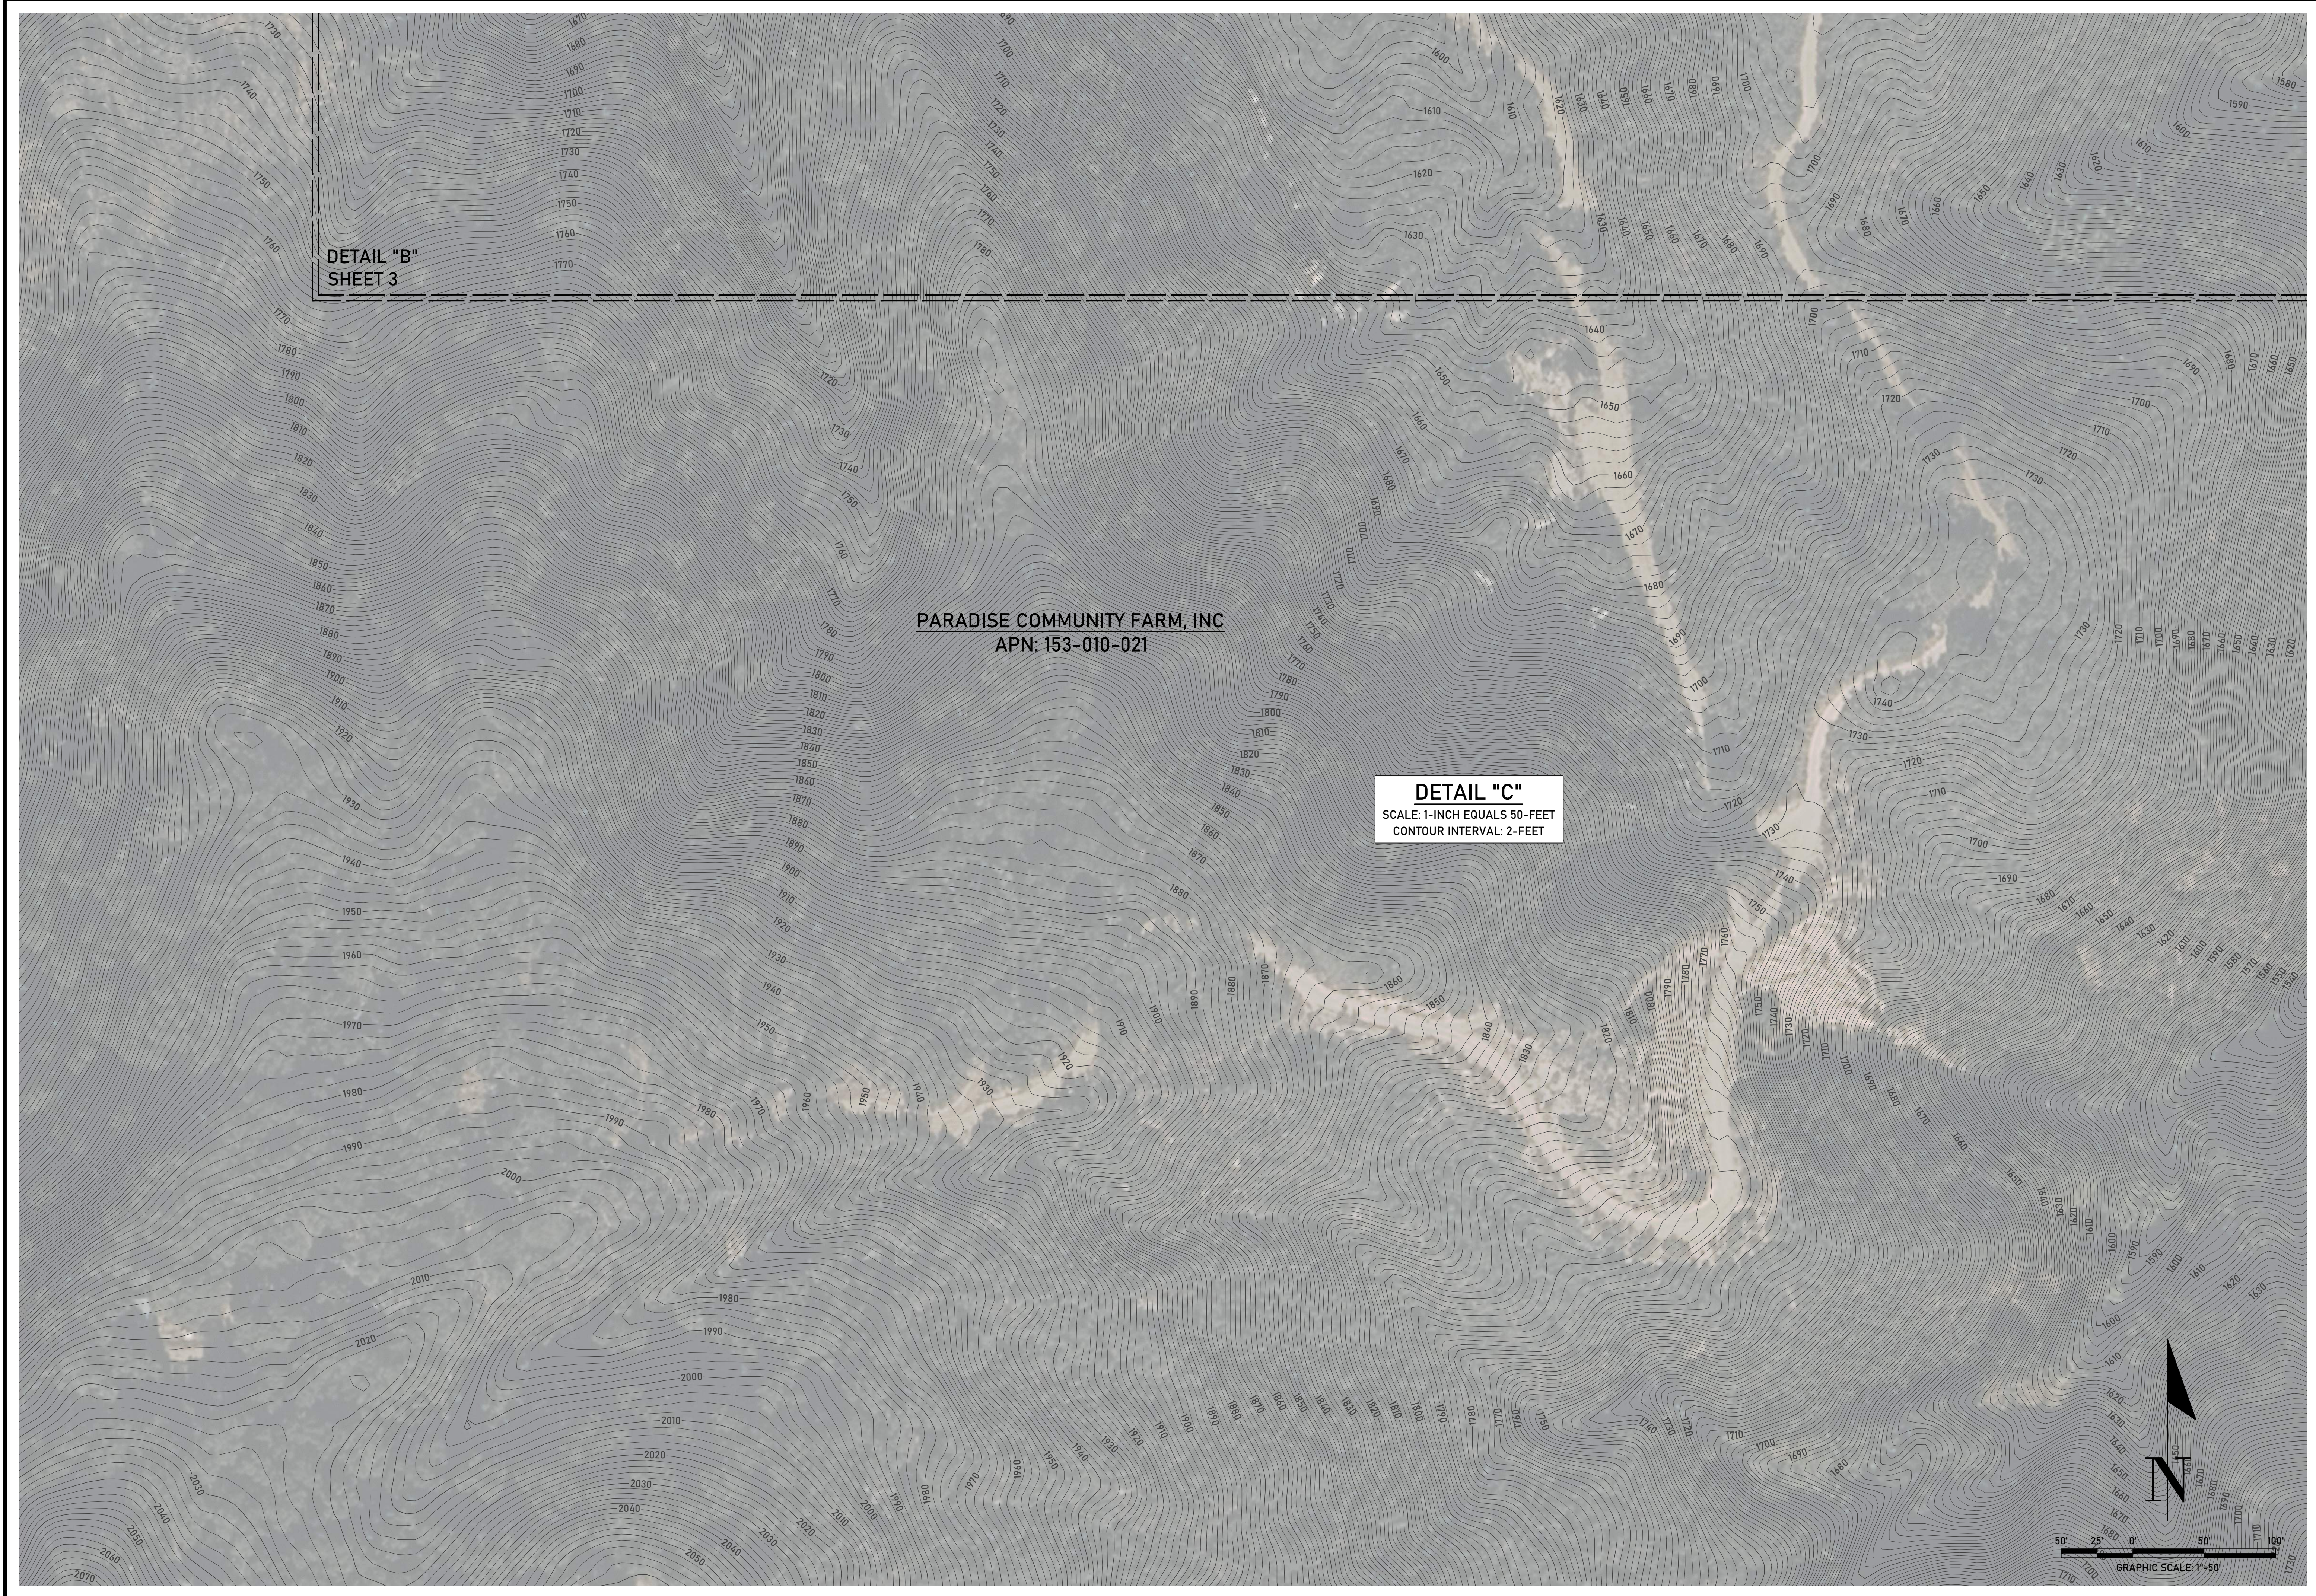

DETAIL "B"
SHEET 3

PARADISE COMMUNITY FARM, INC
APN: 153-010-021

DETAIL "C"
SCALE: 1-INCH EQUALS 50-FEET
CONTOUR INTERVAL: 2-FEET

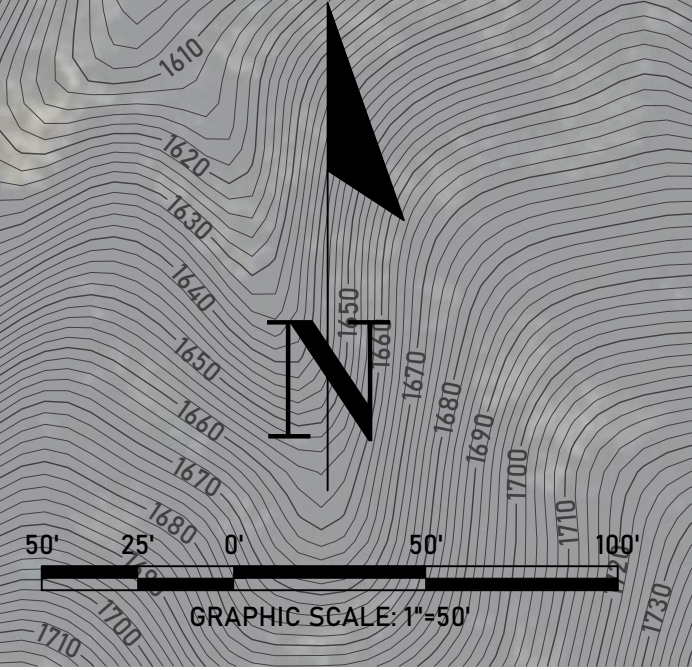

1	
2	
3	
4	
5	

MONUMENT LAND SURVEYING, INC.
3345 STATE ST #592 | SANTA BARBARA | CALIFORNIA | 93130
INFO@MONUMENTLAND.COM | (805) 203-3042
WWW.MONUMENTLAND.COM

STATE OF CALIFORNIA

PLANNING EXHIBIT: DETAIL "C"
EAST CAMINO CIELO PROPERTY
APN: 153-010-021

UNINCORPORATED COUNTY
OF SANTA BARBARA

Scale:	1" = 50'
Drawn by:	JS
Field Crew:	N/A
Checked by:	ORE
Date:	OCT 11, 2024