


EXHIBIT A - ALL OF SELLERS INTEREST IN THE SURFACE ONLY OF THE BELOW TRACT

SCALE: 1"=400'

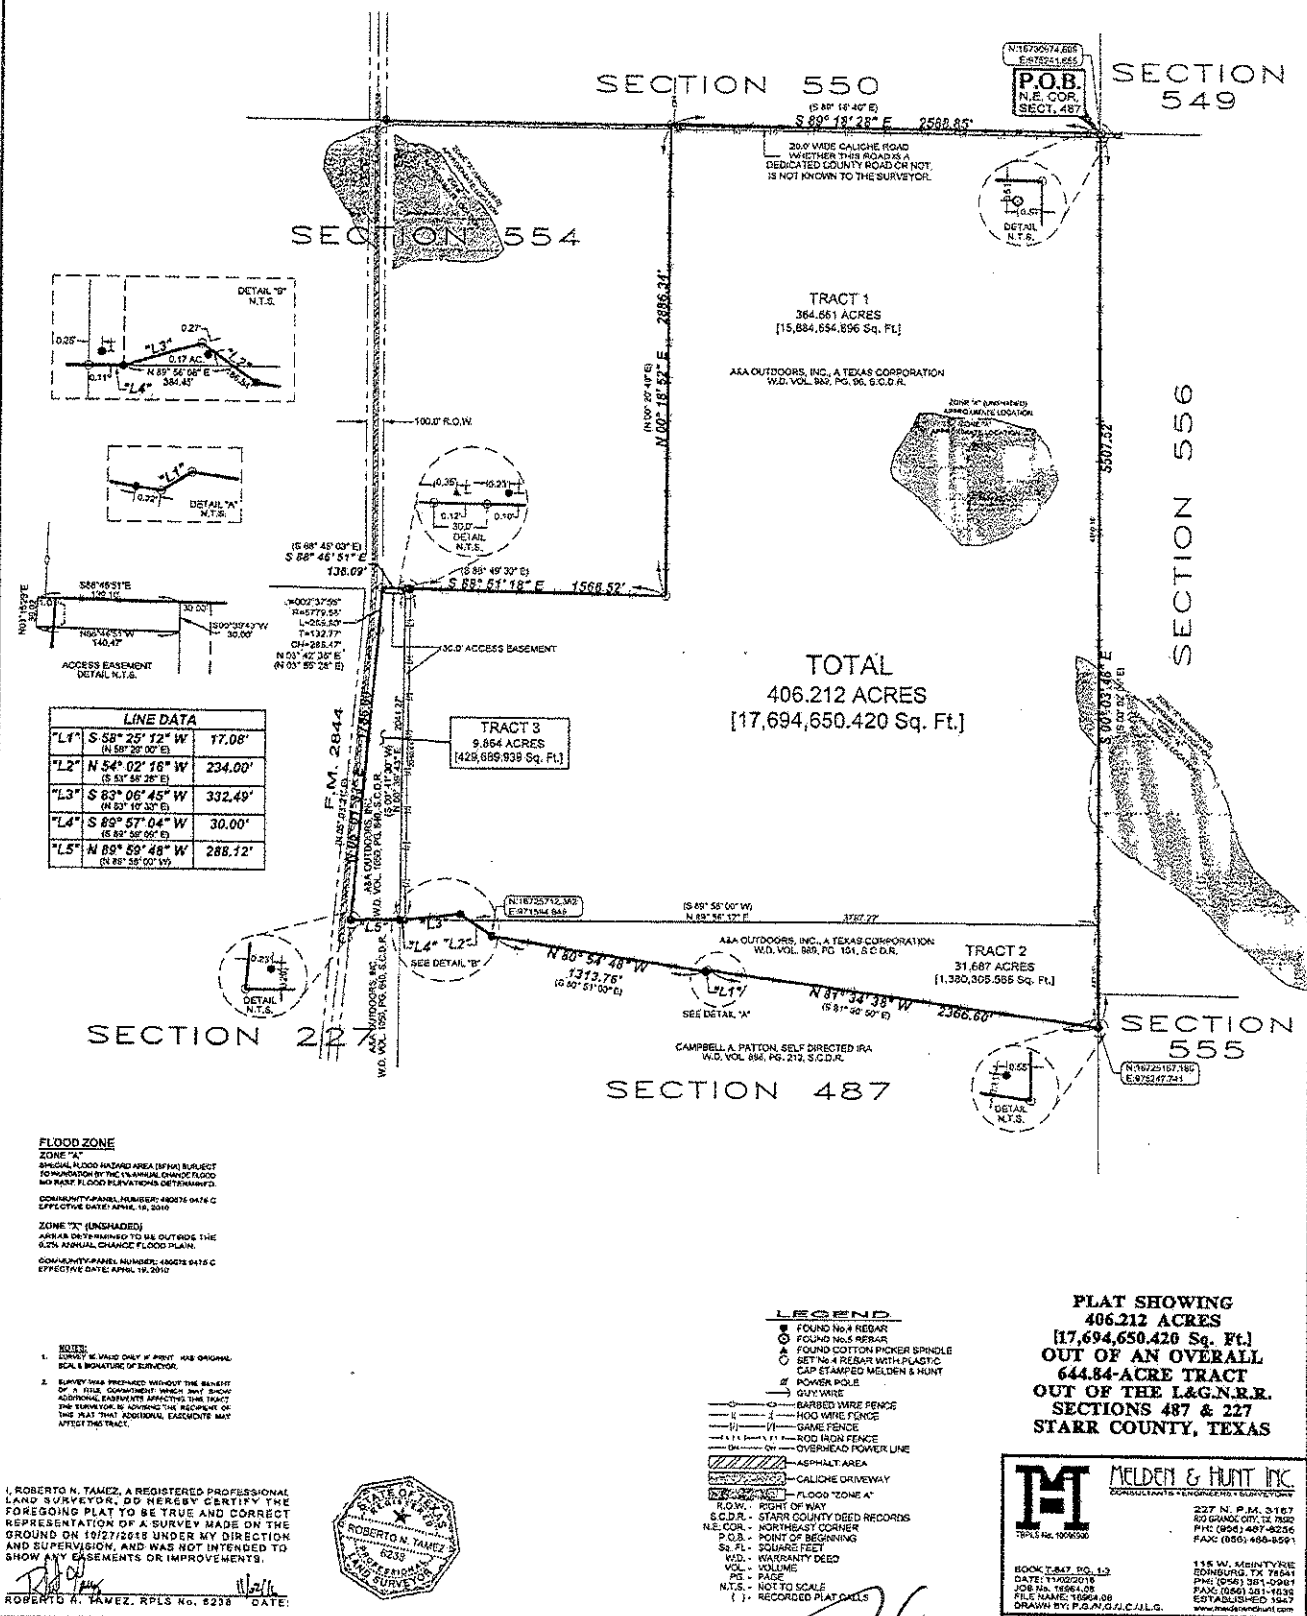

I, ROBERTO N. TAMEZ, A REGISTERED PROFESSIONAL LAND SURVEYOR, DO HEREBY CERTIFY THE FOREGOING PLAT TO BE TRUE AND CORRECT REPRESENTATION OF A SURVEY MADE ON THE GROUND ON 10/27/2018 UNDER MY DIRECTION AND SUPERVISION, AND WAS NOT INTENDED TO SHOW ANY EASEMENTS OR IMPROVEMENTS.

ROBERTO N. TAMEZ, RPLS No. 6338 DATE: 11/22/2018

*[Handwritten signatures and initials]*