


NOTES:

- ELEVATIONS BASED ON NAVD88.
- LOT CORNERS TIED WITH GPS NETWORK BASED ON (RTKNET.COM)
- CONTOURS GENERATED FROM 2016 LIDAR DATA OBTAINED THROUGH TNRIS AND SHOULD BE CONSIDERED APPROXIMATE.

LOWEST LOT ELEVATIONS:


- BLK 11, LOT 28 - 1055.78'
- BLK 11, LOT 29 - 1055.81'
- BLK 11, LOT 30 - 1059.41'
- BLK 11, LOT 31 - 1062.83'
- BLK 8, LOT 34 - 1071.28'

NORTH

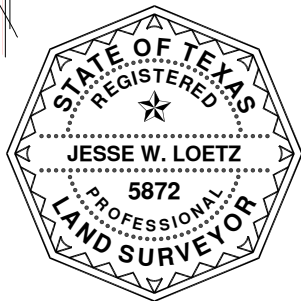

Jesse Loetz

SURVEYED ON THE GROUND ON 04/12/2024.
JESSE W. LOETZ, R.P.L.S. NO. 5872

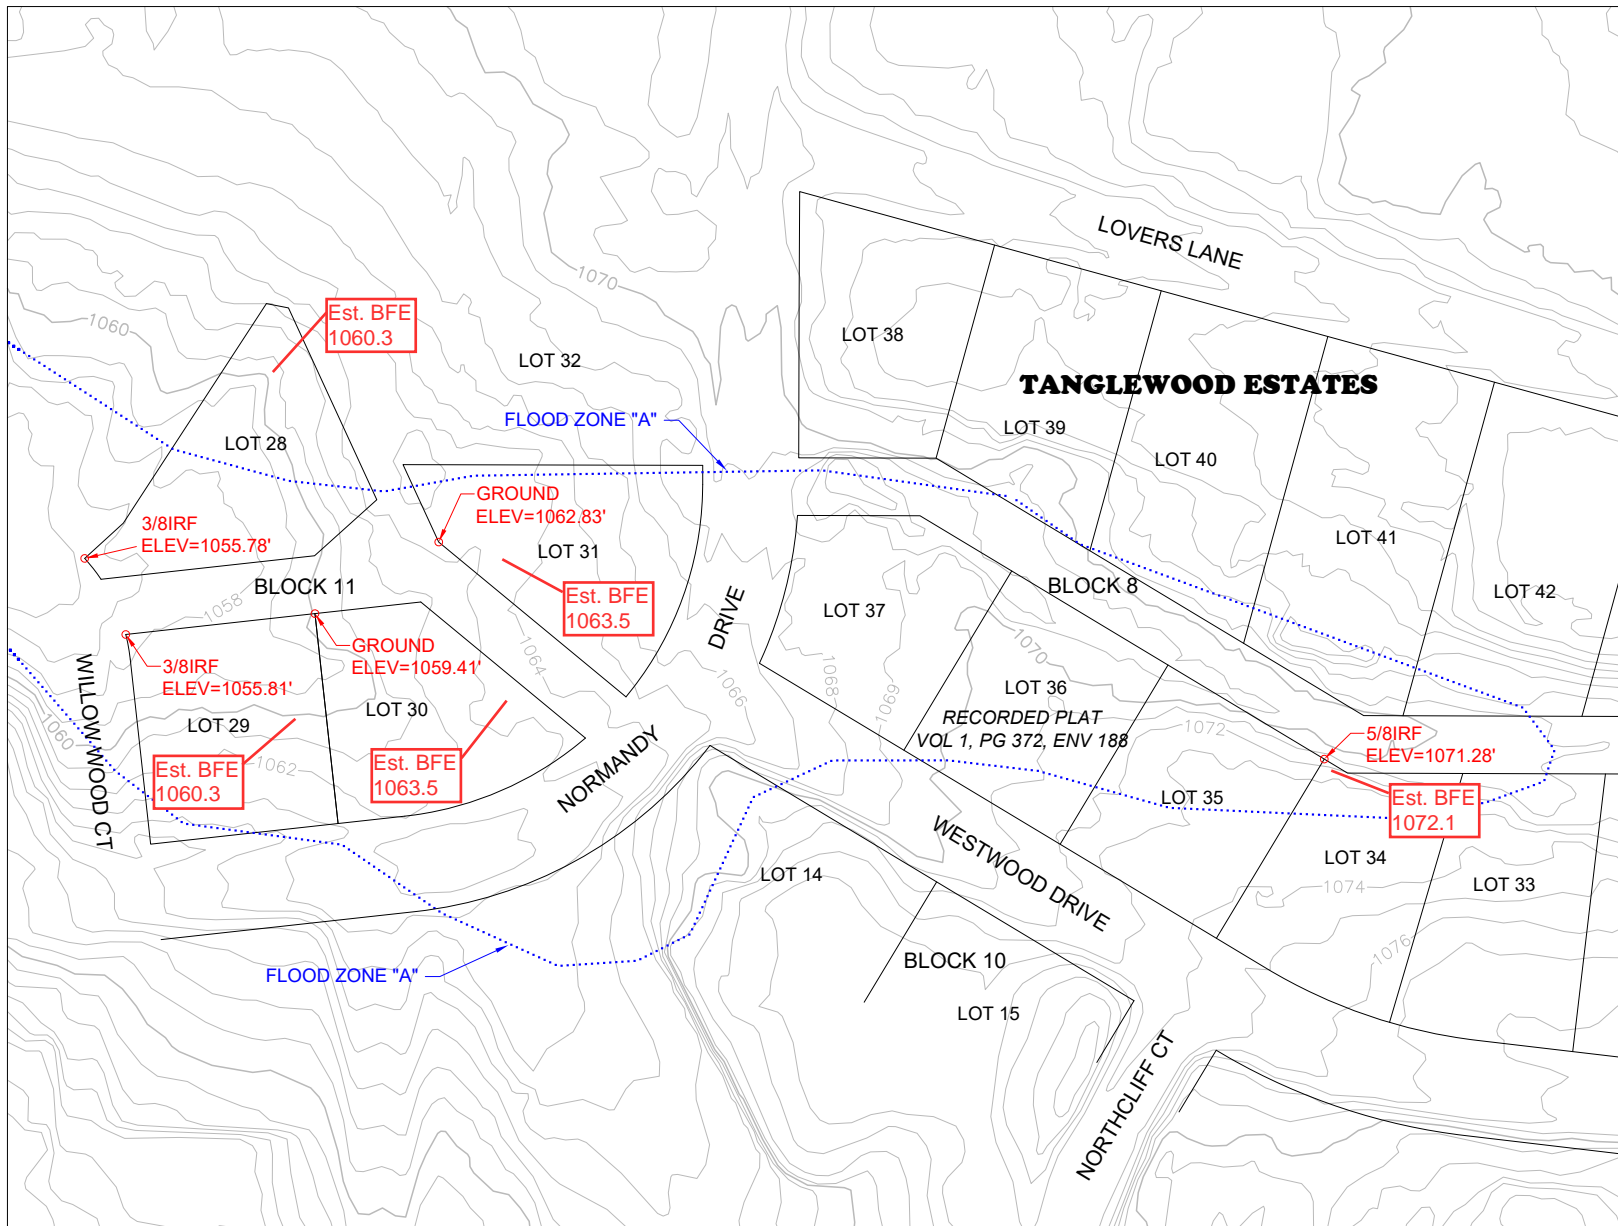

YOUNG COUNTY, TEXAS
A Survey of
LOWEST LOT ELEVATIONS OF VARIOUS LOTS WITHIN THE TANGLEWOOD ESTATES ADDITION TO THE CITY OF GRAHAM, TX WITHIN ZONE "A" SHOWN ON FEMA FIRM MAP NO. 48503C0455E
for
JIMMY GUINN



CLEAR FORK SURVEYING & MAPPING CO., INC.

"Thou shalt not remove thy neighbor's Landmark" Deut. 19:14

420 WEST FOURTH ST
GRAHAM, TX 76450
940-549-0700
FIRM NO. 10083200