


AQUILA ACRES

PROSPER HOPE 19 3/4 LABOR SURVEY
 ABSTRACT NO. 252
 GONZALES COUNTY, TEXAS

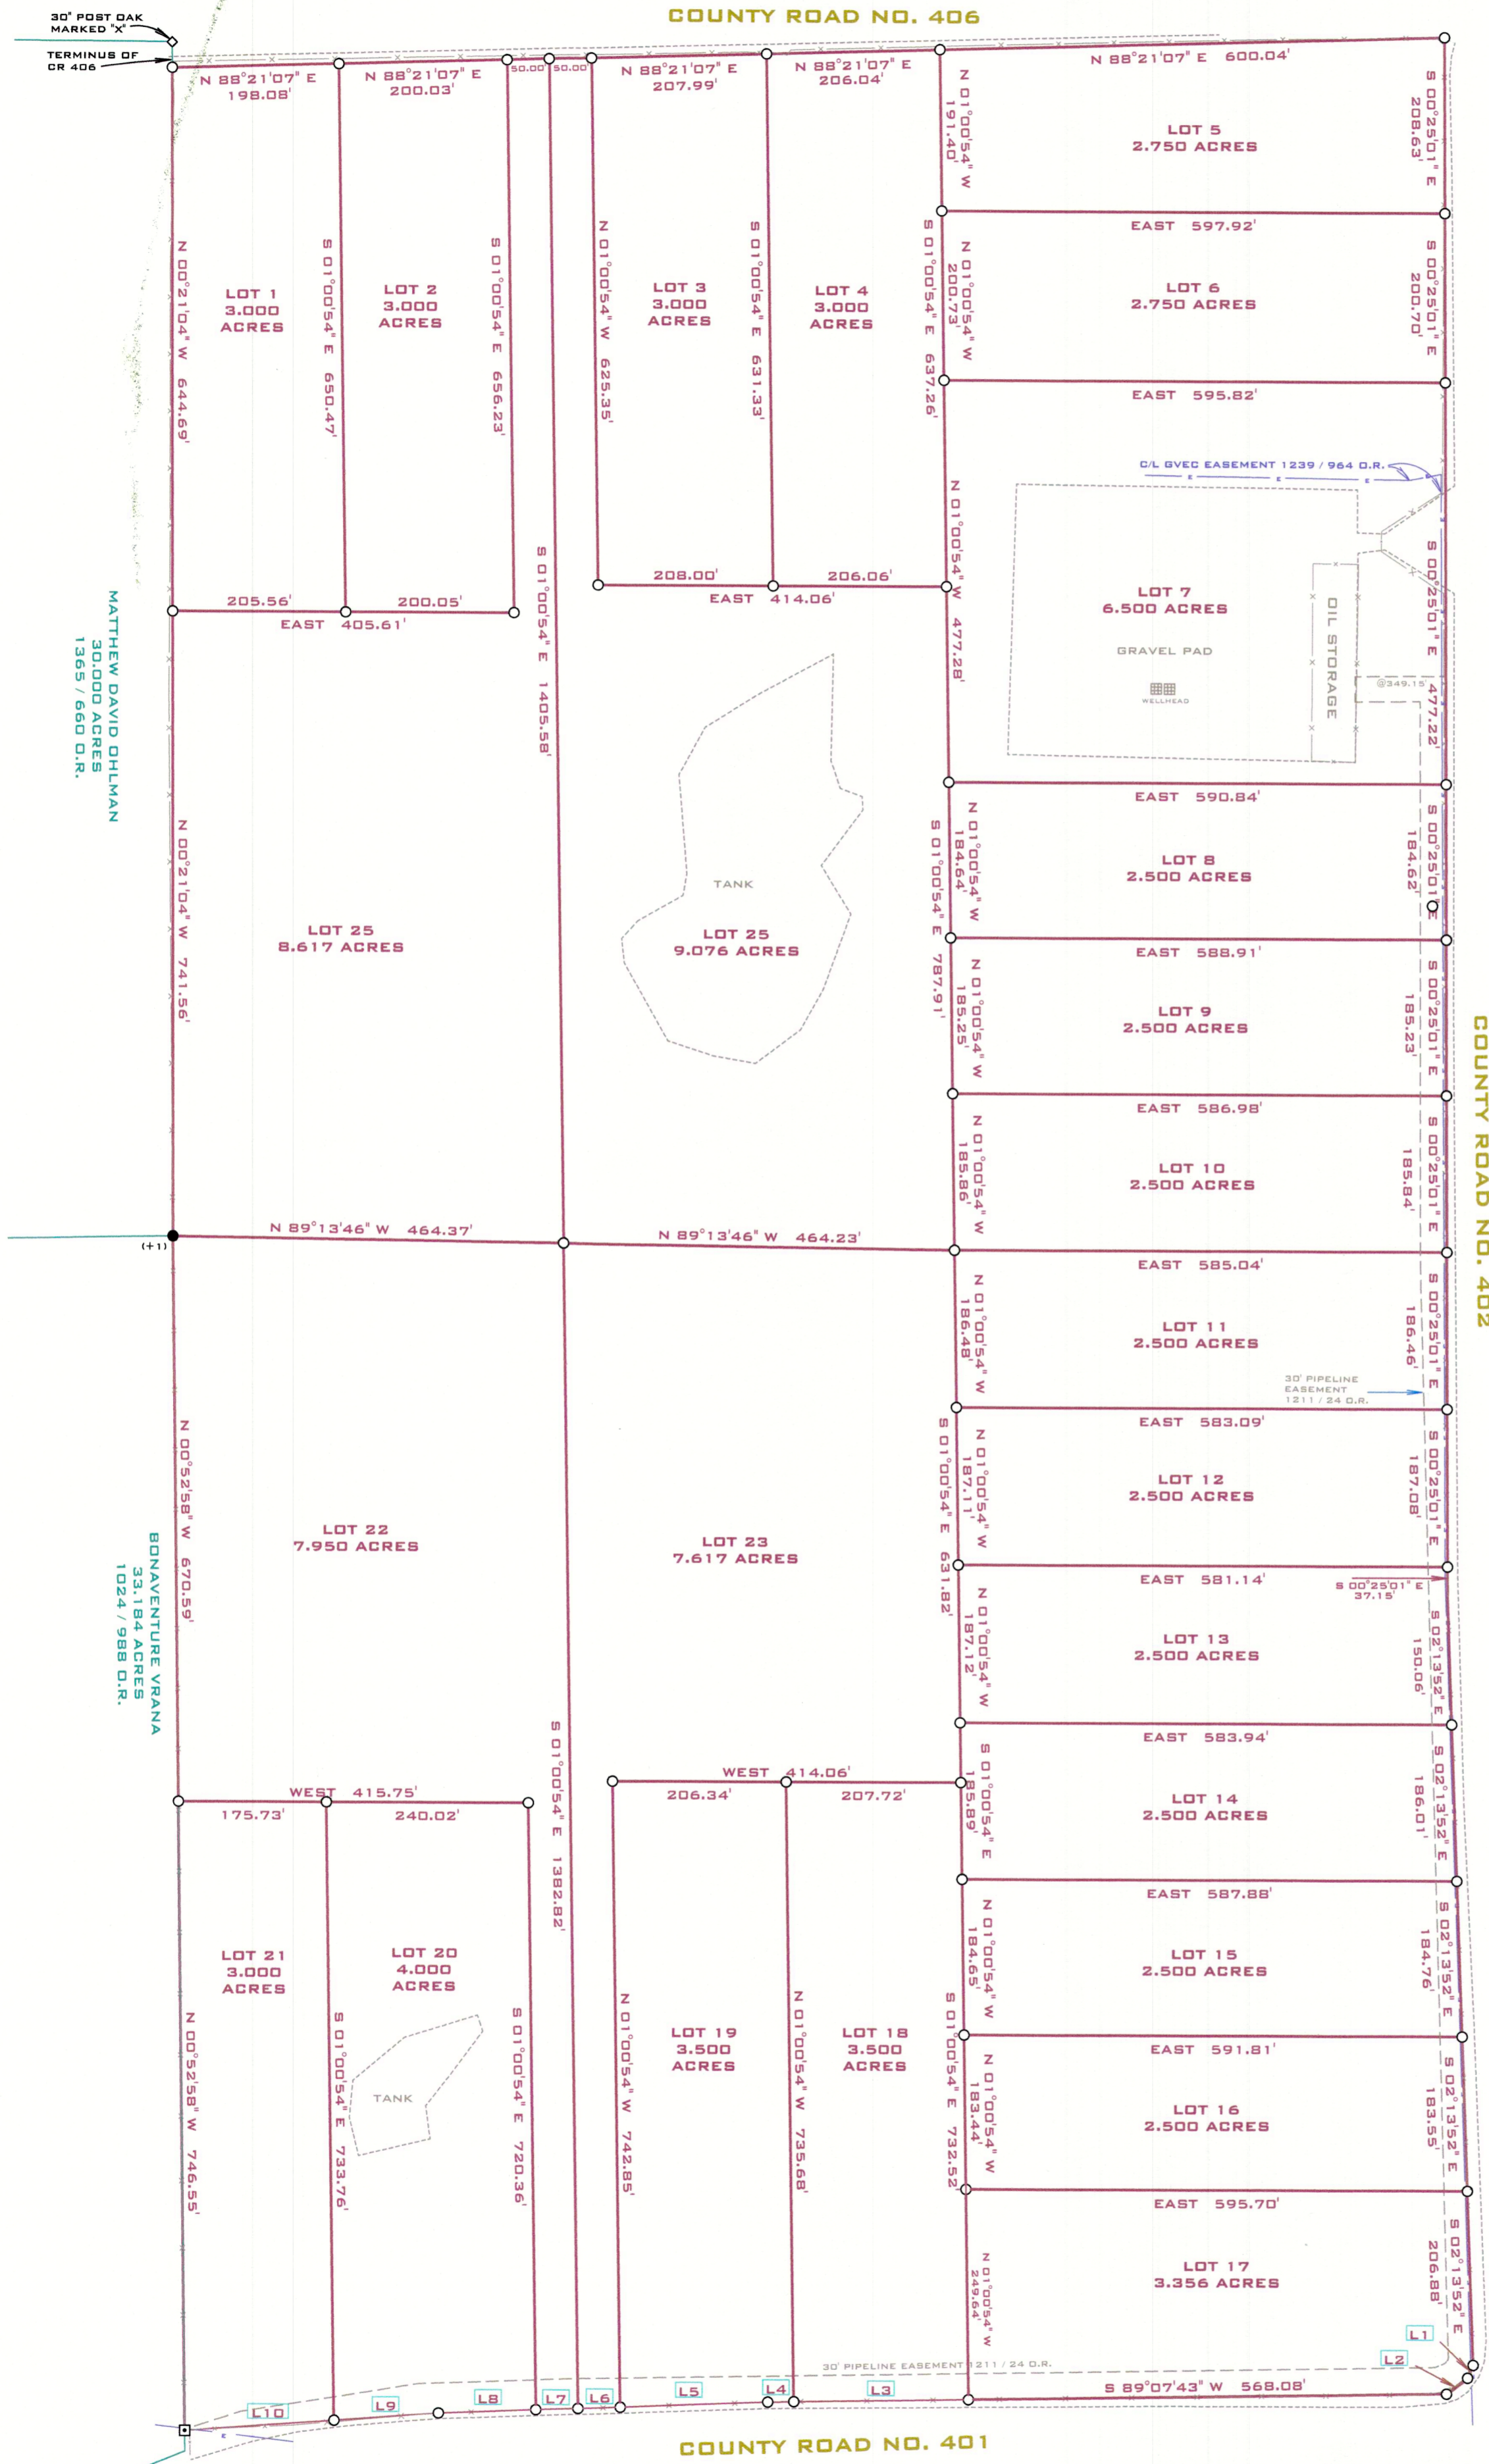

- G.P.S. GRID NORTH**
- LEGEND**
- 5/8" IRON ROD FOUND
 - 5/8" IRON ROD SET W/ RED PLASTIC CAP MARKED GONZALES FIRST SHOT SURV
 - 5/8" IRON ROD SET W/ RED PLASTIC CAP MARKED GONZALES FIRST SHOT SURV SET UNDER 3" x 8" ROCK
 - ELECTRIC LINE
 - WIRE FENCE
 - O.R. OFFICIAL RECORDS
- NOTE: ALL FOUND MONUMENTS DESCRIBED WITH HEIGHT ABOVE GROUND OR BELOW GROUND INDICATED WITH A #, O, OR +#



PRELIMINARY
 THIS DOCUMENT SHALL NOT BE RECORDED FOR ANY PURPOSE
 AND SHALL NOT BE USED OR VIEWED OR RELIED UPON AS A
 FINAL SURVEY DOCUMENT

LINE DATA		
Id	Bearing	Distance
L1	S 22°35'38" W	16.60'
L2	S 52°49'53" W	31.31'
L3	S 89°07'43" W	207.68'
L4	S 89°07'43" W	30.91'
L5	S 87°48'39" W	175.45'
L6	S 87°48'39" W	50.01'
L7	S 87°48'39" W	50.01'
L8	S 87°48'39" W	115.92'
L9	S 85°51'48" W	124.28'
L10	S 85°51'48" W	177.69'

GONZALES FIRST SHOT SURVEYING, L.L.C.
 409 St. GEORGE STREET
 GONZALES, TEXAS 78629
 830-672-6585 FIRM# 10172000

SCALE: 1" = 150'	DATE: 04/11/24	SIZE: 18x24
DRAWN: GAB	CHECKED:	JOB: S24-047