


# MAYSPRING HARWOOD ESTATES

PETERSON C. BELL ABSTRACT NO. 123  
GEORGE TUMLISON 1/3 LEAGUE ABSTRACT NO. 447  
TOWN OF HARWOOD  
GONZALES COUNTY, TEXAS


## PRELIMINARY

**THIS DOCUMENT SHALL NOT BE RECORDED FOR ANY PURPOSE  
AND SHALL NOT BE USED OR VIEWED OR RELIED UPON AS A  
FINAL SURVEY DOCUMENT**

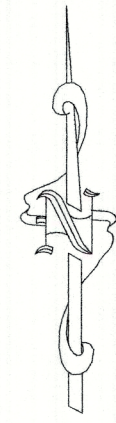

- G.P.S.  
GRID NORTH**
- LEGEND**
- 1/2" IRON ROD FOUND
  - 5/8" IRON ROD FOUND
  - ⊙ 3/4" IRON PIPE FOUND
  - ⊠ PK NAIL FOUND
  - 5/8" IRON ROD SET W/  
RED PLASTIC CAP MARKED  
GONZALES FIRST SHOT SURV
  - ELECTRIC LINE
  - WIRE FENCE
  - D.R. DEED RECORDS
  - O.R. OFFICIAL RECORDS

**NOTE: ALL FOUND MONUMENTS DESCRIBED  
WITH HEIGHT ABOVE GROUND OR BELOW  
GROUND INDICATED WITH A #, 0, OR +#**

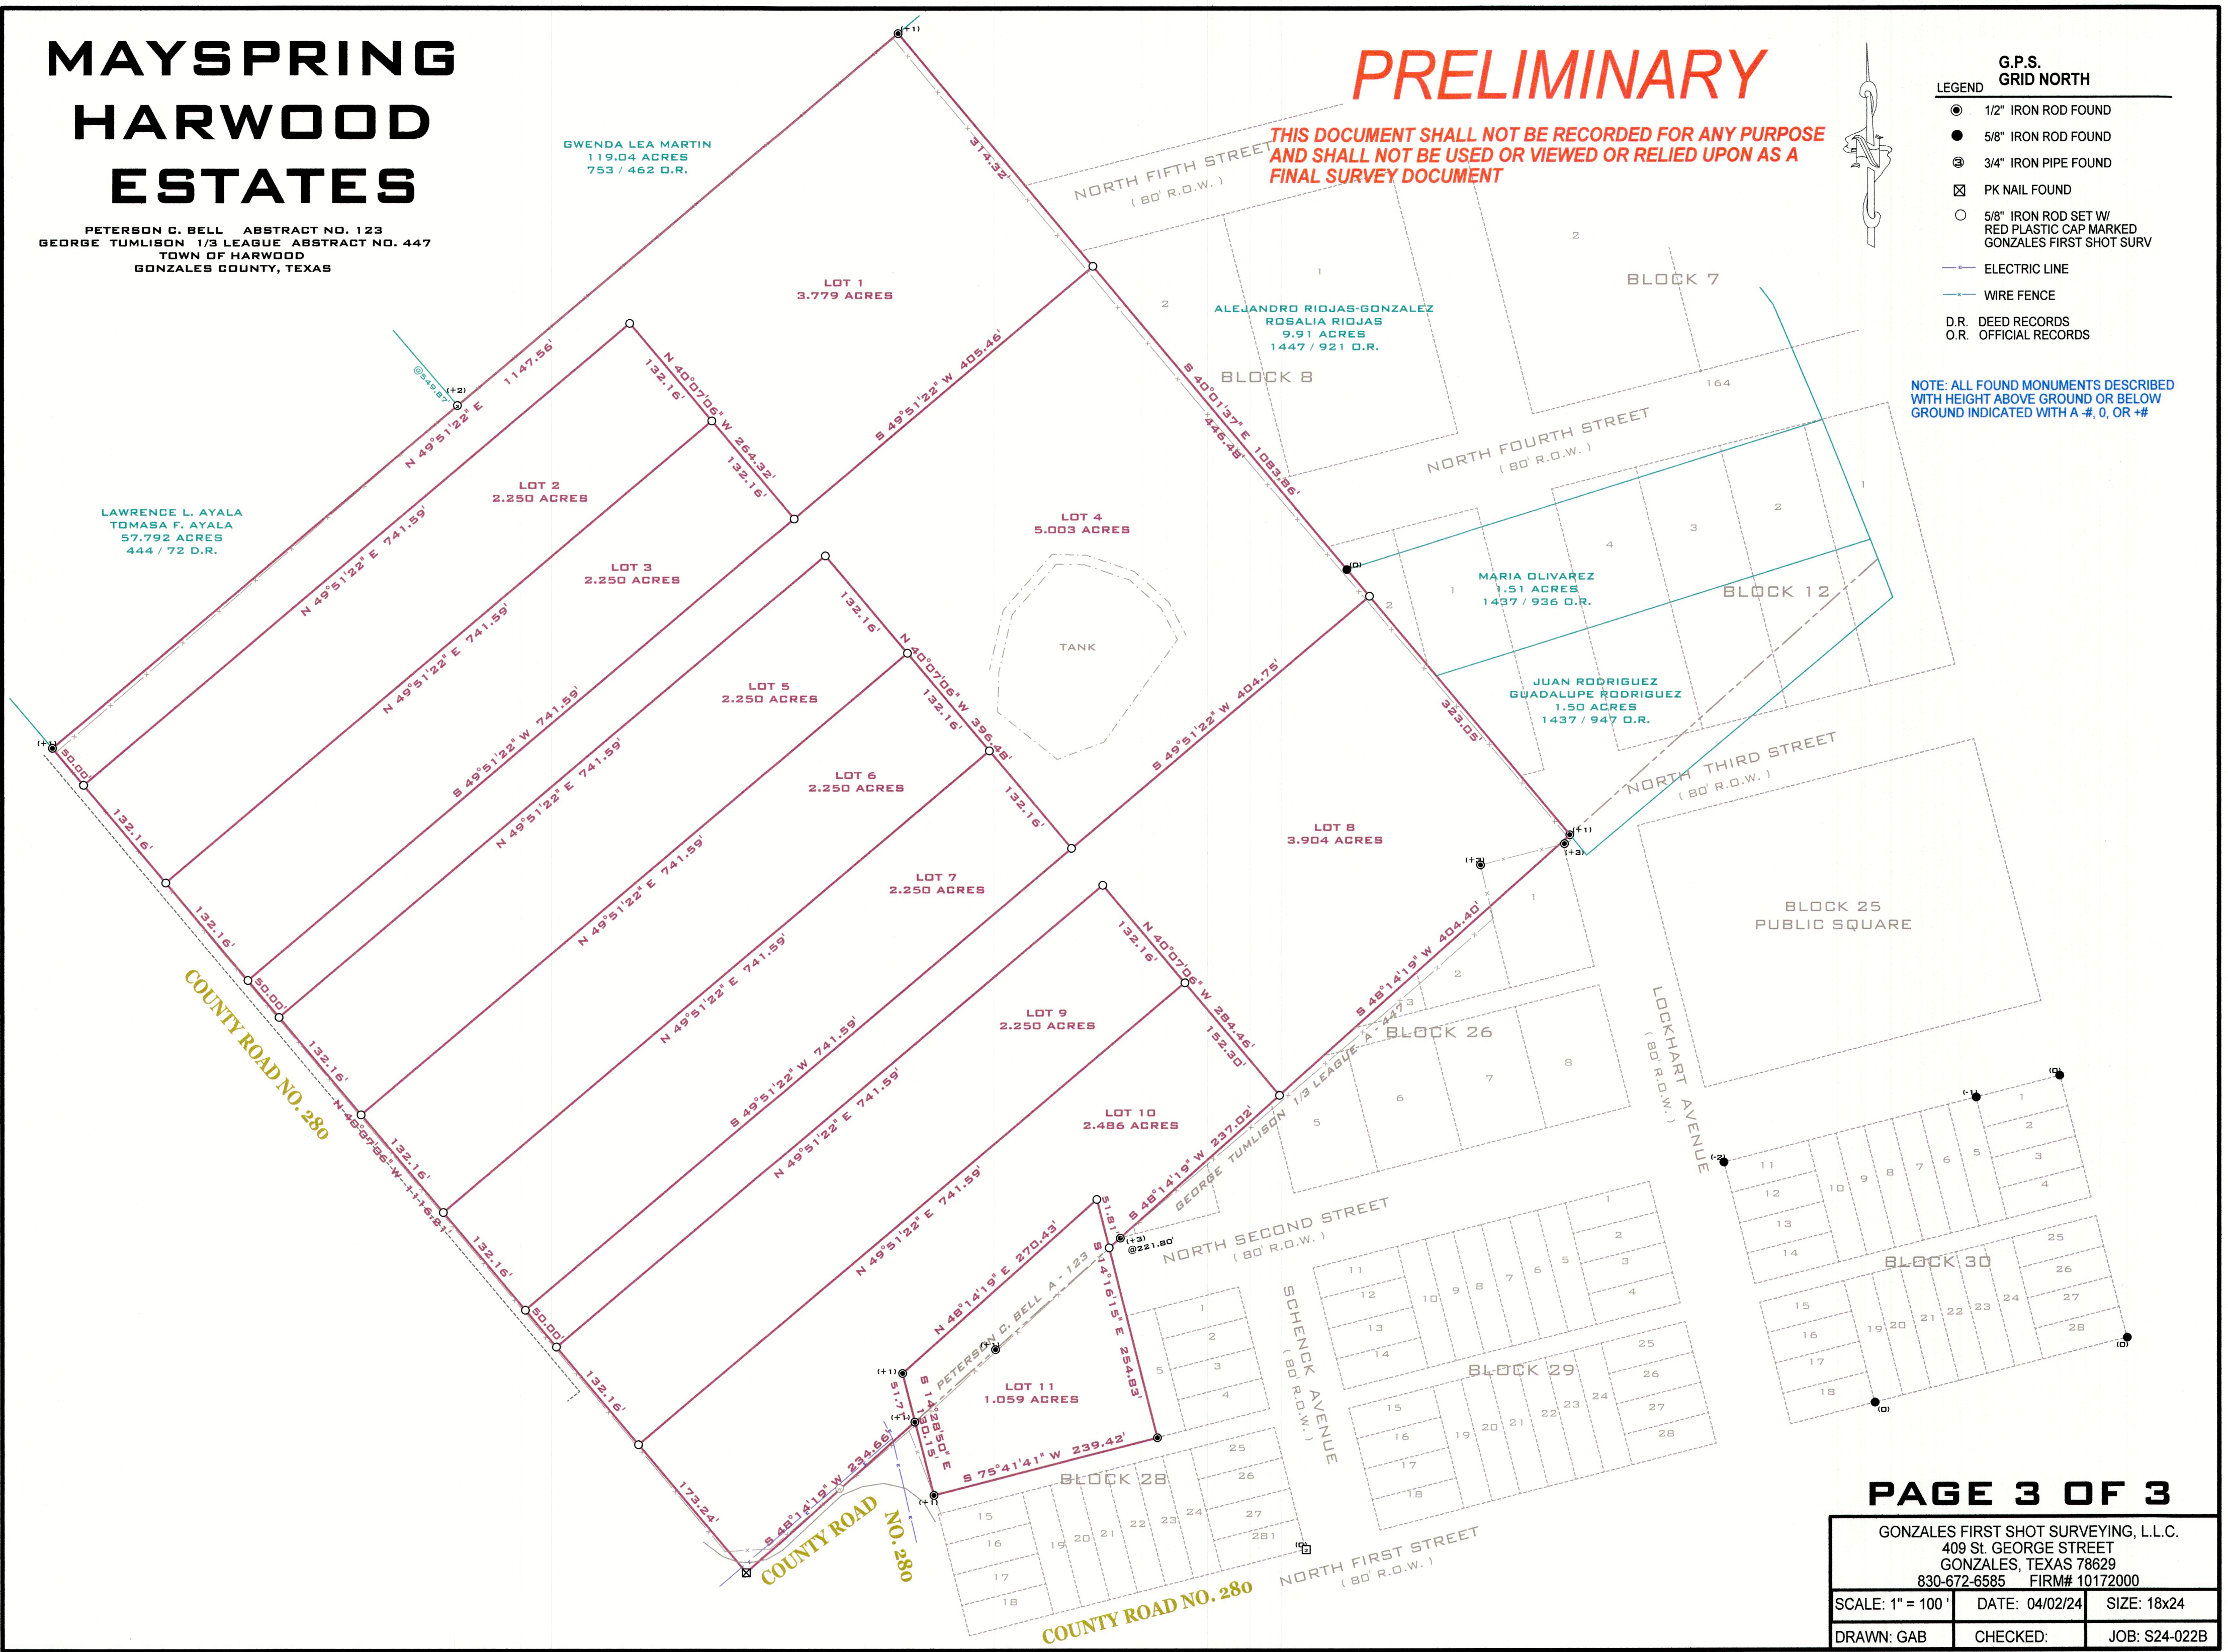

**PAGE 3 OF 3**

GONZALES FIRST SHOT SURVEYING, L.L.C. 409 St. GEORGE STREET GONZALES, TEXAS 78629 830-672-6585 FIRM# 10172000		
SCALE: 1" = 100'	DATE: 04/02/24	SIZE: 18x24
DRAWN: GAB	CHECKED:	JOB: S24-022B