


CURVE TABLE						
CURVE NO.	ARC LENGTH	RADIUS	DELTA	BEARING	DISTANCE	
C1	61.56'	200.00'	017°38'09"	S60°21'43"E	61.32'	
C2	72.61'	60.00'	069°20'02"	N86°12'39"W	68.26'	
C3	32.28'	60.00'	030°49'34"	S43°42'33"W	31.89'	
C4	118.64'	300.00'	022°39'28"	N39°37'29"E	117.86'	
C5	91.78'	200.00'	026°17'38"	N64°06'02"E	90.98'	
C6	132.50'	100.00'	075°55'05"	S64°47'36"E	123.02'	
C7	132.32'	300.00'	025°16'14"	N39°28'10"W	131.25'	
C8	72.54'	200.00'	020°46'51"	N62°29'42"W	72.14'	
C9	56.52'	200.00'	016°11'35"	S64°47'21"E	56.34'	
C10	64.36'	150.00'	024°34'55"	N68°59'01"W	63.86'	
C11	65.60'	100.00'	037°35'04"	S62°28'56"E	64.43'	

LINE TABLE		
LINE NO.	DIRECTION	LENGTH
L1	S17°29'56"W	119.56'
L2	S42°16'34"W	88.07'
L3	S47°23'18"W	133.47'
L4	S12°49'16"E	224.72'
L5	S69°10'47"E	203.88'
L6	S51°32'38"E	99.90'
L7	N59°07'20"E	53.94'
L8	N28°17'46"E	198.75'
L8A		105.50'
L8B		93.25'
L9	N50°57'13"E	52.05'
L10	N77°14'51"E	175.49'
L10A		117.40'
L10B		58.09'
L11	S26°50'03"E	147.04'
L12	S52°06'17"E	41.28'
L12A		7.41'
L12B		33.87'
L13	S72°53'08"E	92.53'
L13A		14.23'
L13B		78.30'
L14	S56°41'33"E	76.07'
L15	S81°16'28"E	73.73'
L16	S43°41'24"E	28.10'
L17	S17°37'25"W	48.39'

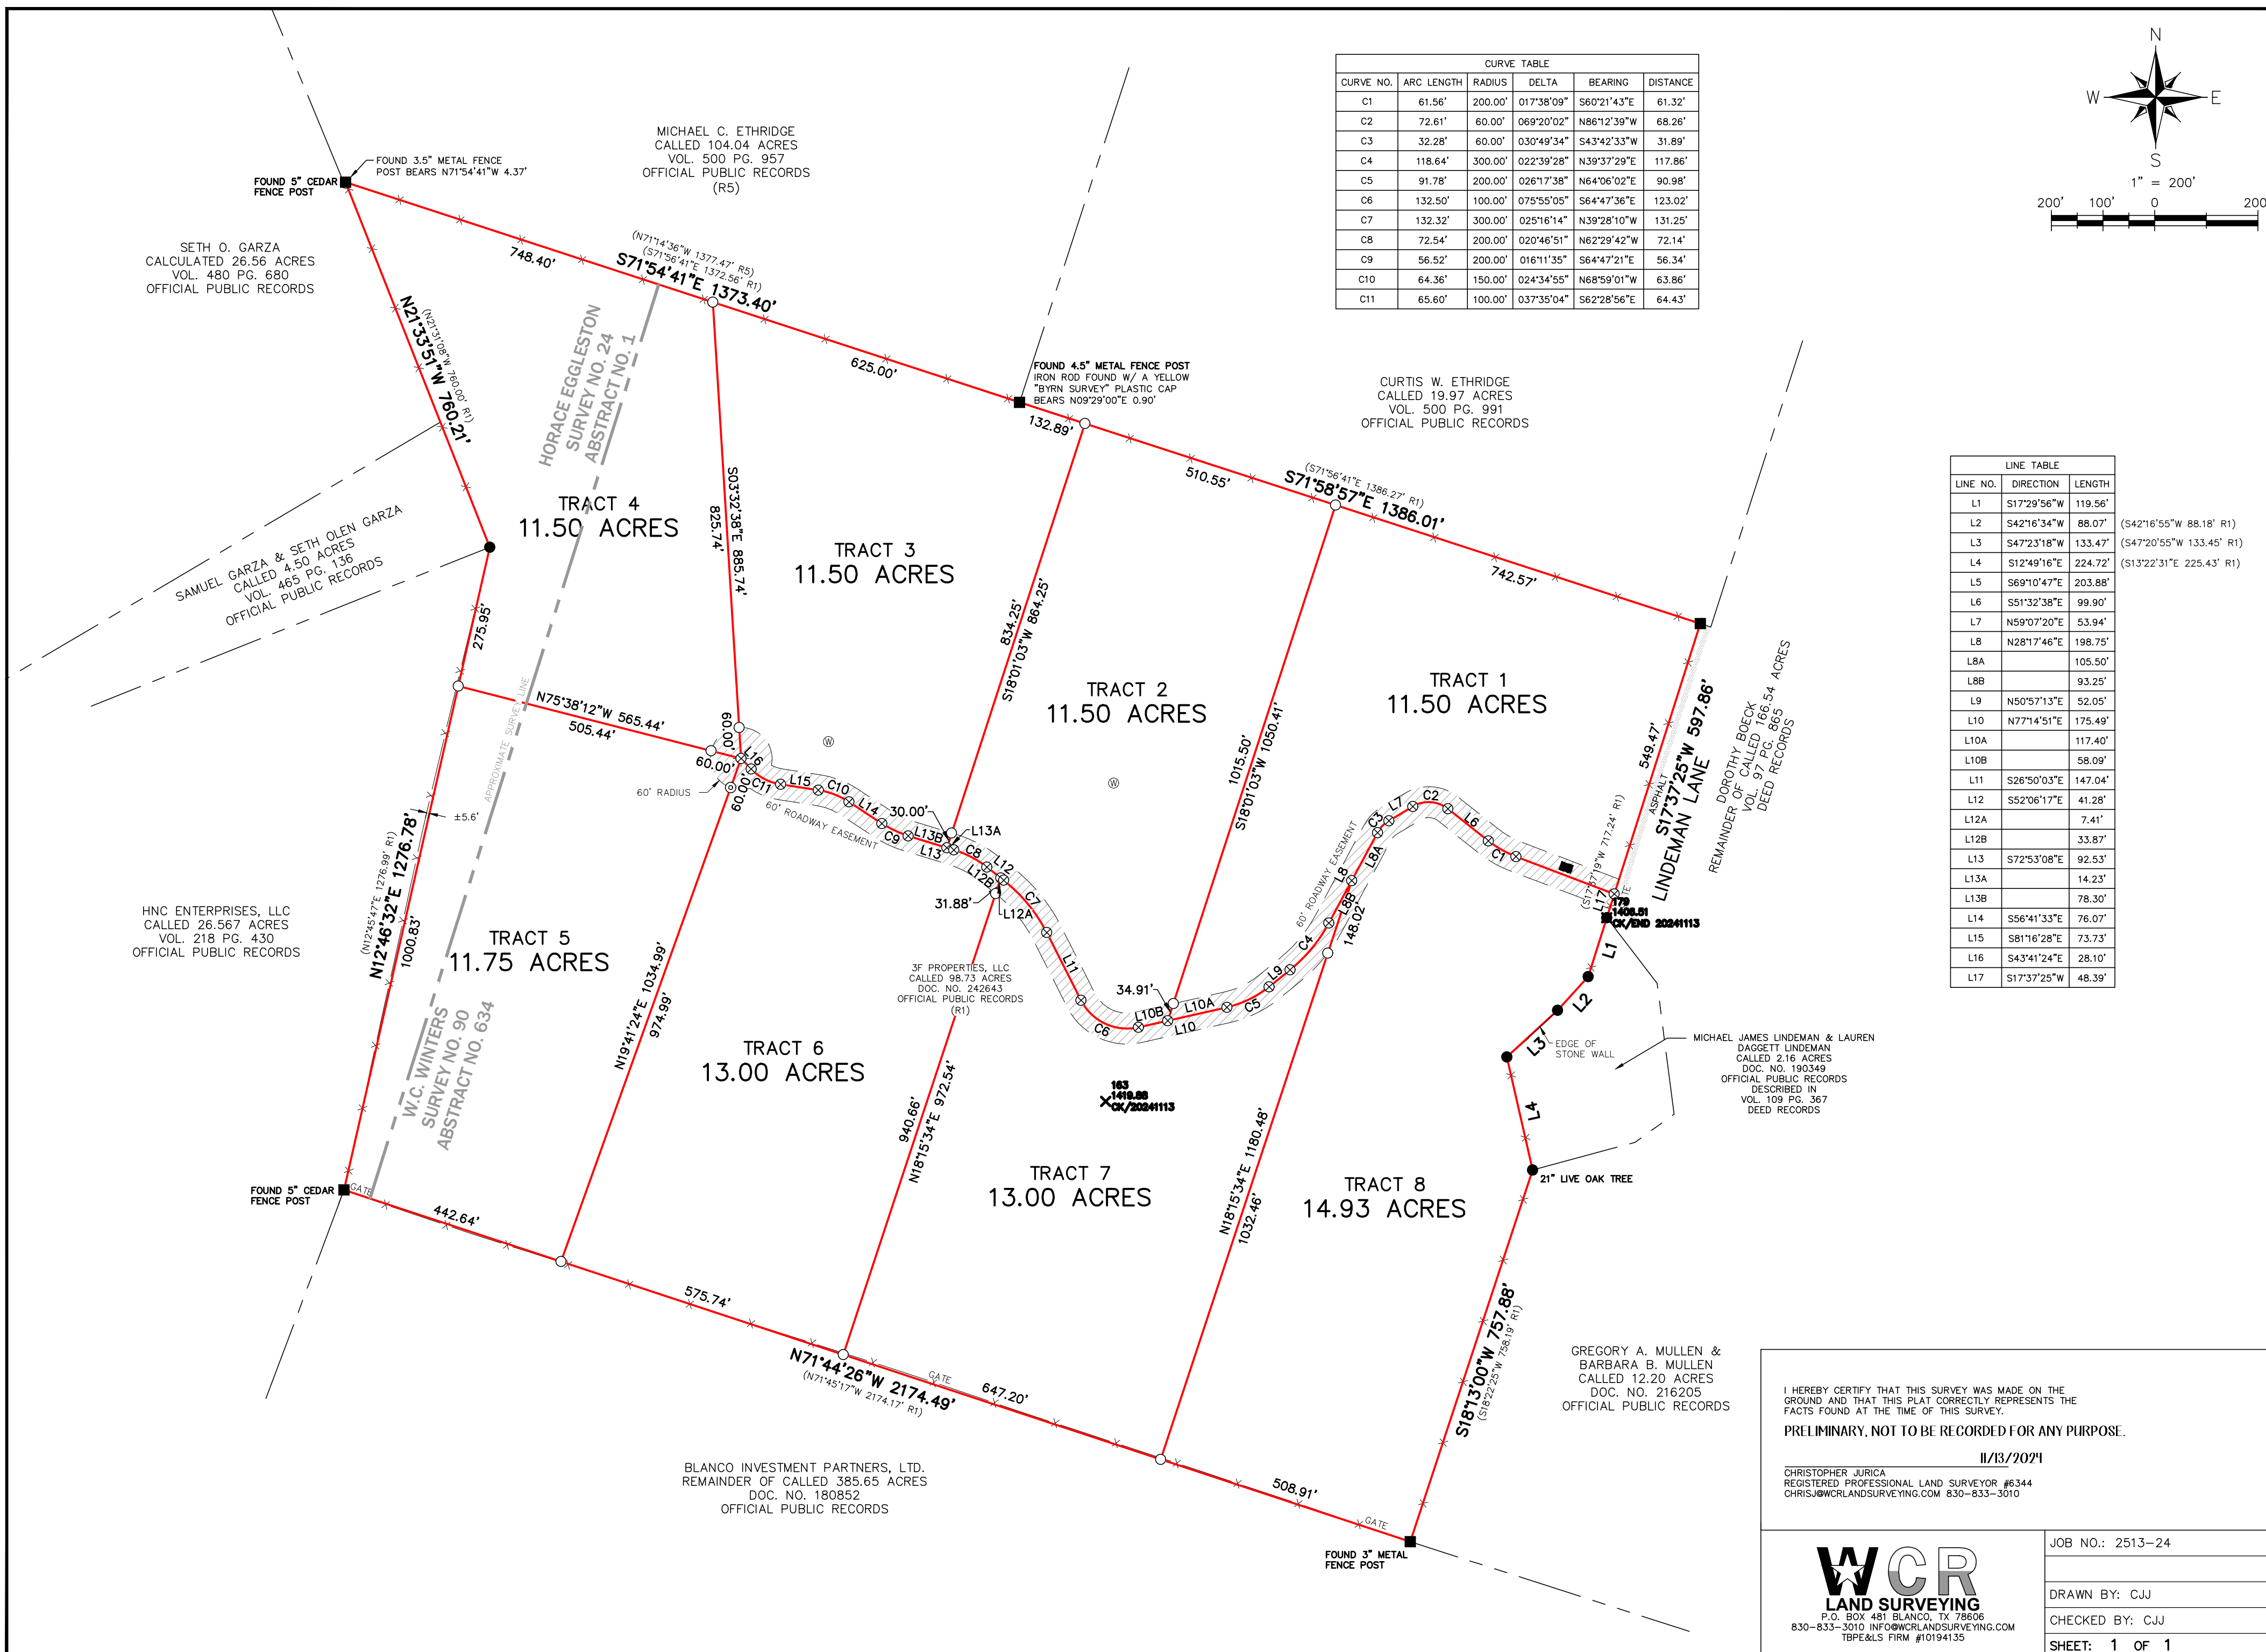

I HEREBY CERTIFY THAT THIS SURVEY WAS MADE ON THE GROUND AND THAT THIS PLAT CORRECTLY REPRESENTS THE FACTS FOUND AT THE TIME OF THIS SURVEY.

PRELIMINARY, NOT TO BE RECORDED FOR ANY PURPOSE.

11/13/2021

CHRISTOPHER JURICA
REGISTERED PROFESSIONAL LAND SURVEYOR #6344
CHRIS@WCLANDSURVEYING.COM 830-833-3010

WCR
LAND SURVEYING
P.O. BOX 481 BLANCO, TX 78606
830-833-3010 INFO@WCLANDSURVEYING.COM
T&P&LS FIRM #10194135

JOB NO.: 2513-24

DRAWN BY: CJJ

CHECKED BY: CJJ

SHEET: 1 OF 1