
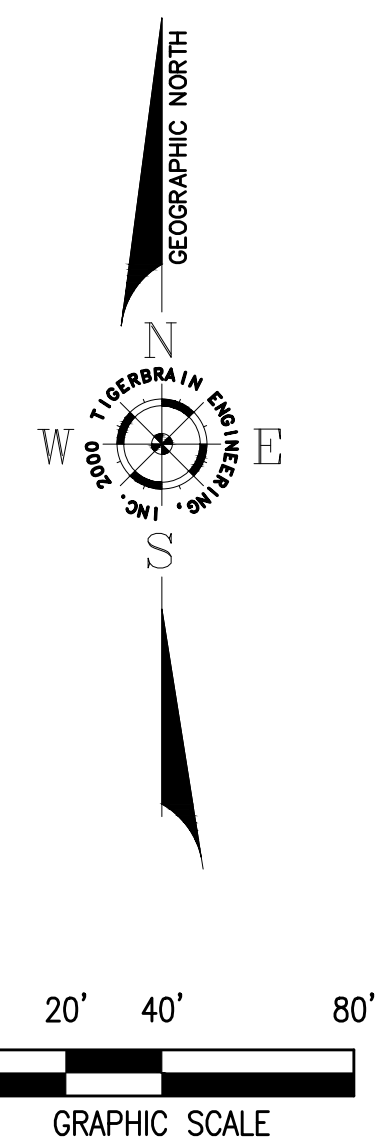


H:\projects\1309 oviedo mail1\_design5\_drawings\1\_submittal\ref\2014-10-01\_BOUNDARY-TOPO SURVEY.dwg 9/9/2015 6:48 PM Plotted By: llwright Pen Table: 11x17PMP\_EXHIBIT.ctb

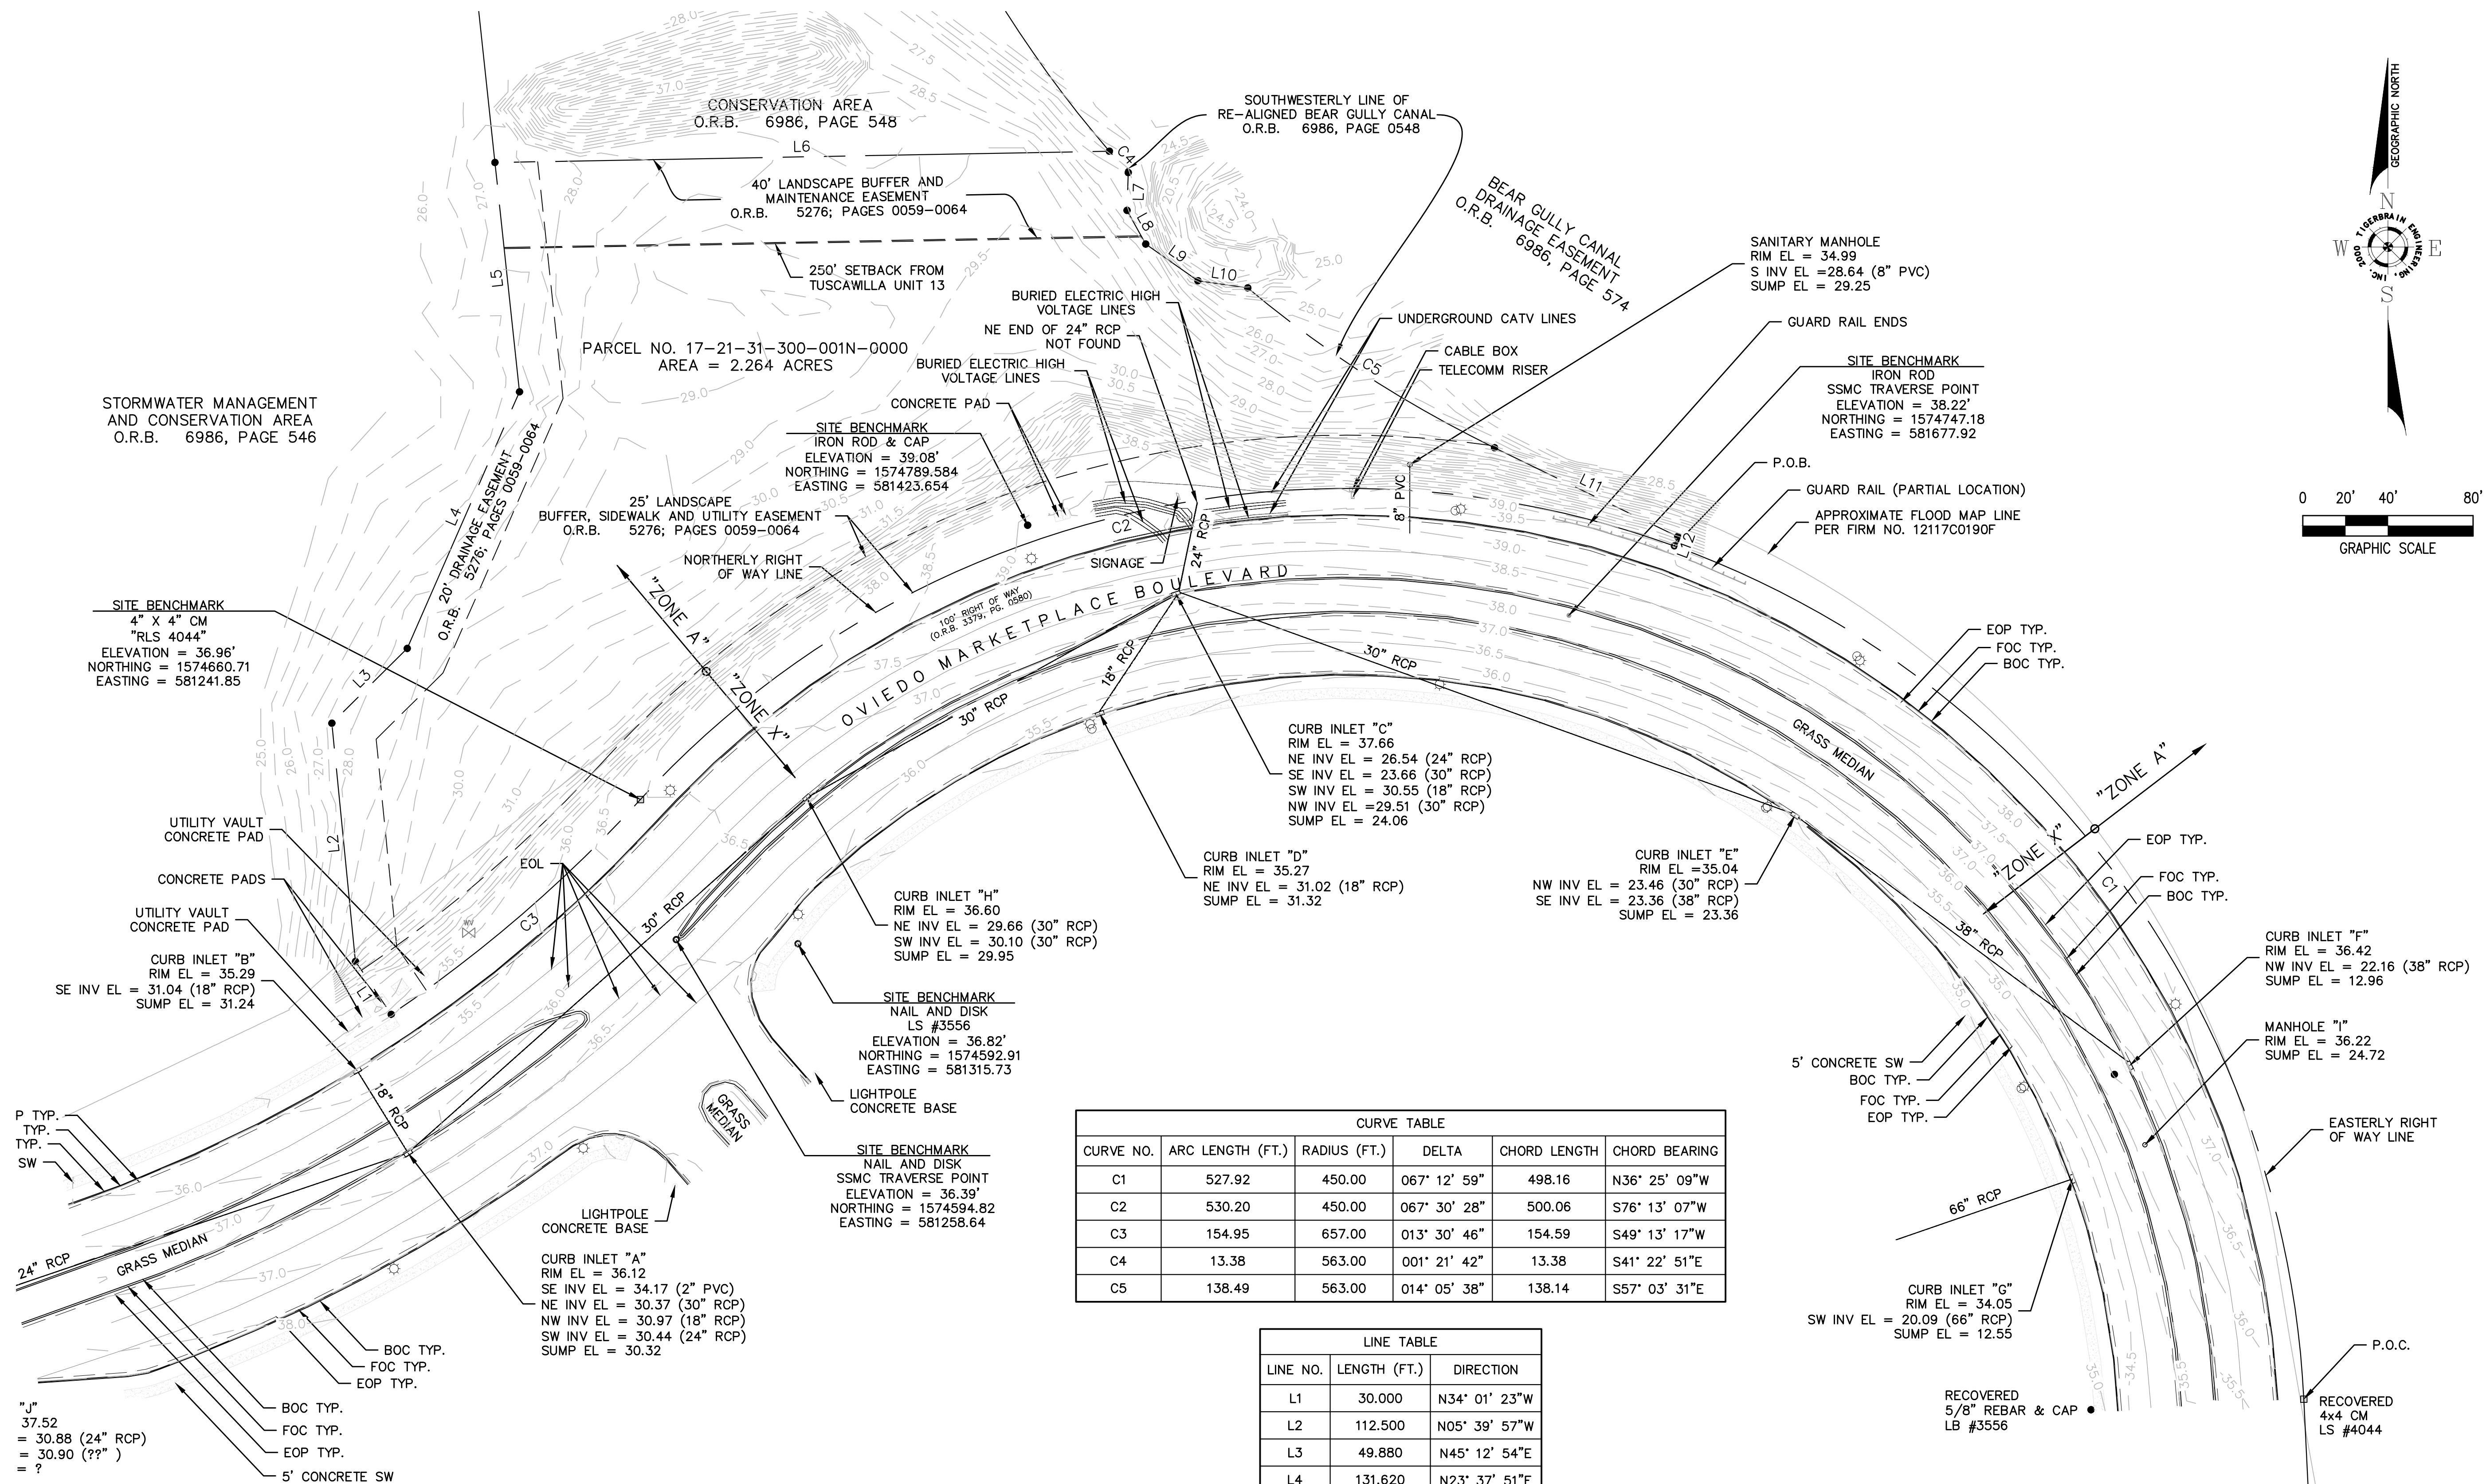


**CURVE TABLE**

CURVE NO.	ARC LENGTH (FT.)	RADIUS (FT.)	DELTA	CHORD LENGTH	CHORD BEARING
C1	527.92	450.00	067° 12' 59"	498.16	N36° 25' 09"W
C2	530.20	450.00	067° 30' 28"	500.06	S76° 13' 07"W
C3	154.95	657.00	013° 30' 46"	154.59	S49° 13' 17"W
C4	13.38	563.00	001° 21' 42"	13.38	S41° 22' 51"E
C5	138.49	563.00	014° 05' 38"	138.14	S57° 03' 31"E

**LINE TABLE**

LINE NO.	LENGTH (FT.)	DIRECTION
L1	30.000	N34° 01' 23"W
L2	112.500	N05° 39' 57"W
L3	49.880	N45° 12' 54"E
L4	131.620	N23° 37' 51"E
L5	108.360	N06° 06' 54"W
L6	288.691	N88° 56' 50"E
L7	17.750	N01° 46' 44"E
L8	18.130	S28° 58' 51"E
L9	29.950	S54° 55' 26"E
L10	23.650	S81° 49' 58"E
L11	95.630	S64° 06' 20"E
L12	4.680	S19° 58' 20"W



**TIGERBRAIN**  
ENGINEERING  
4 LAWN STREET, OVIEDO, FL 32765 | 407.365.7225

**BOUNDARY AND TOPOGRAPHIC SURVEY**

---

DATE: 10-21-2014	DRAWING TYPE: CIVIL	DRAWING NUMBER: C002
DRAWN: D.T.	PROJECT NUMBER: 1309	SHEET 2 OF 2
CHECKED: M.B./L.L.W.		

10-21-2014 NOT FOR CONSTRUCTION