



811
Know what's below.
Call before you dig.

LEGEND:

- ☆ LIGHT POLE
- POWER POLE
- WATER VALVE
- WATER METER
- CIRCULAR MANHOLE
- SANITARY MANHOLE
- SANITARY SEWER MANHOLE
- GAS VALVE
- TELEPHONE FEDERAL
- TELEPHONE
- IRONING
- IRON POST
- IRON PIN FOUND
- OVERHEAD ELECTRIC LINE
- STORM DRAIN LINE
- SANITARY SEWER LINE
- WATER LINE
- FENCE
- UNDERGROUND TELEPHONE LINE
- GUARD POST
- UNDERGROUND GAS MAIN
- CLEARCUT
- REINFORCED CONCRETE PIPE
- CORRUGATED METAL PIPE
- SCHEDULE 40 STEEL PIPE
- SCHEDULE 80 STEEL PIPE

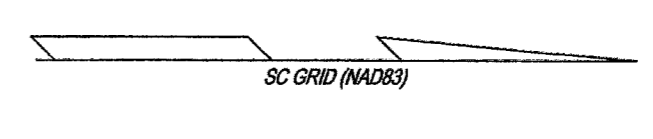

The underground utilities shown have been located from field surveys and utility records. K.W. Tollison, P.L.S. makes no guarantee that the underground utilities shown, complete or abandoned, in this area, either in service or abandoned, K.W. Tollison, P.L.S. further does not warrant that the underground utilities shown are in the exact location as indicated although K.W. Tollison, P.L.S. does state that they are located as accurately as possible. This plan was prepared as a professional service for the use of the person, persons, or entity named within the instrument. K.W. Tollison, P.L.S. statement does not extend to any unnamed person, persons or entity without the expressed written permission of K.W. Tollison, P.L.S. naming said person, persons, or entity.

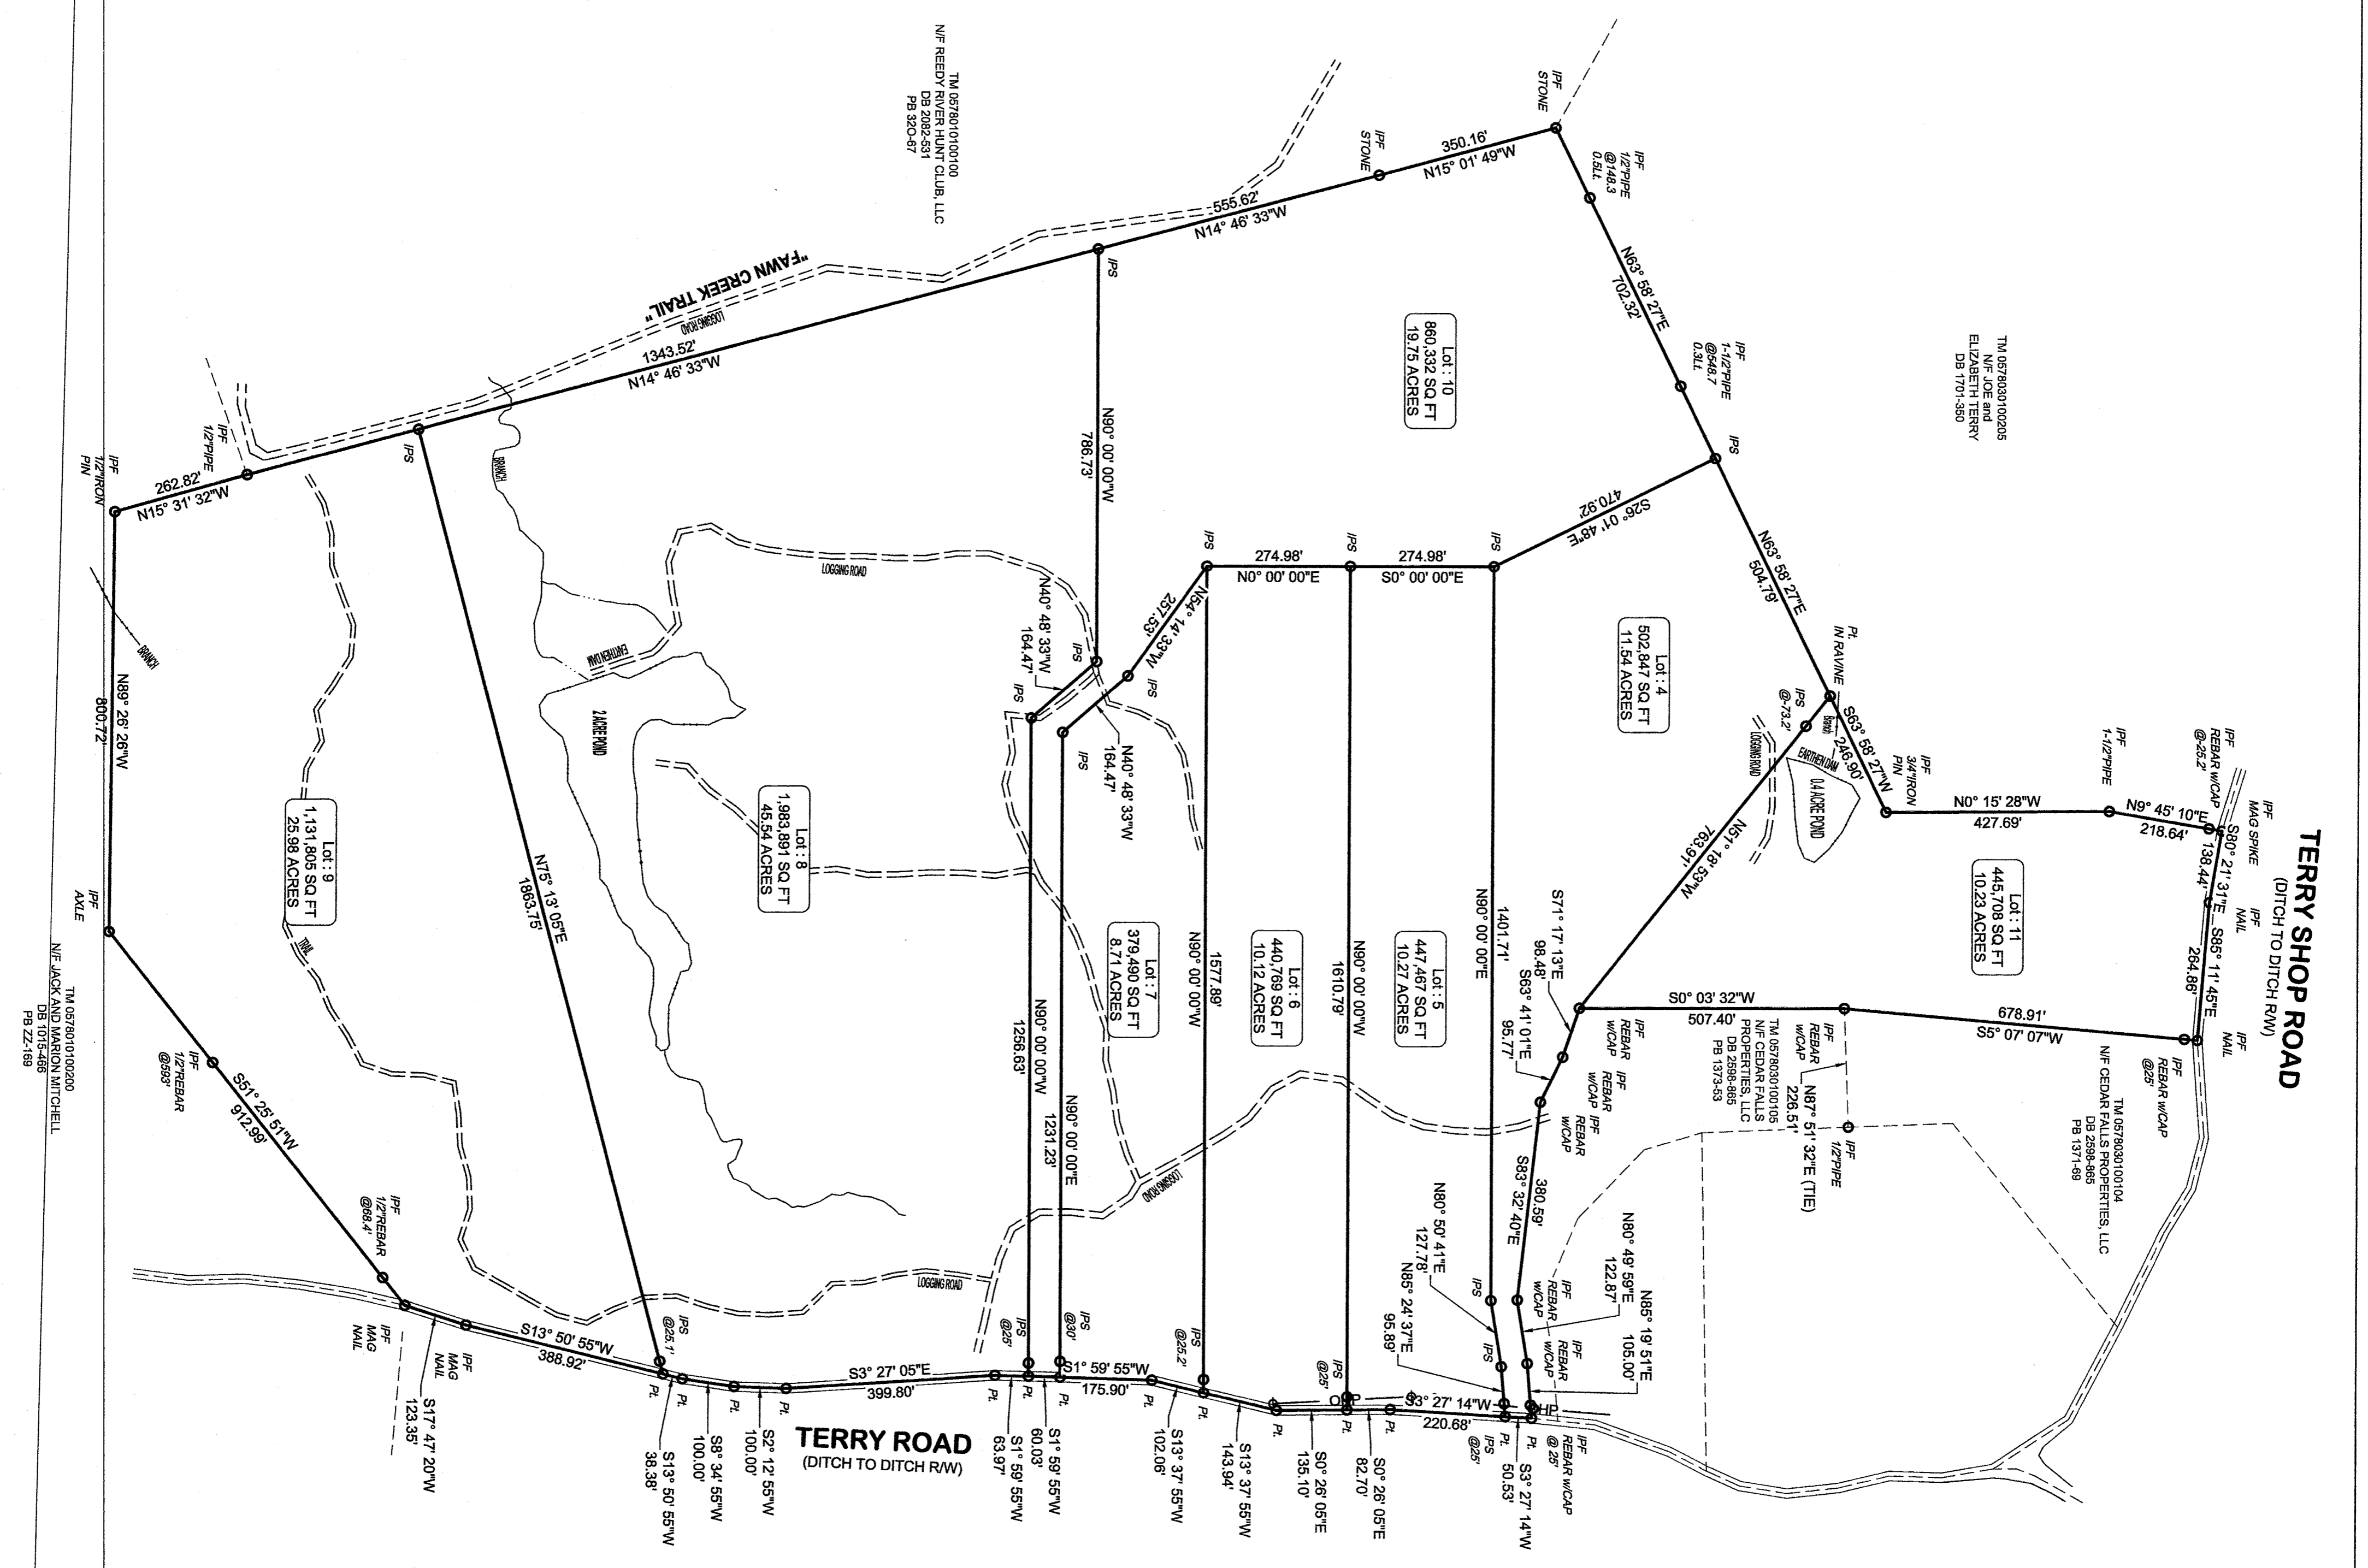

THIS SURVEY WAS CONDUCTED IN ACCORDANCE WITH THE REQUIREMENTS OF THE PROFESSIONAL LAND SURVEYING ACT, CHAPTER 45, TITLE 45, SECTION 45-2-10, OF THE CODE OF LAWS OF THE STATE OF SOUTH CAROLINA.

2020099051
PLAT/LOG Book: PL 1383 Page: 0028 - 0028
November 24, 2020 11:04:21 AM
Fee: \$25.00
FILED IN GREENVILLE COUNTY, SC

BOUNDARY SURVEY FOR CEDAR FALLS PROPERTIES GREENVILLE COUNTY, SOUTH CAROLINA	CEGAR FALLS PROPERTIES, LLC	SURVEY PREPARED FOR:	K.W. TOLLISON, P.L.S. PO BOX 1084 SIMPSONVILLE, SOUTH CAROLINA 29681 (864) 313-0192
		PROJECT INFORMATION:	REF. PLAT BOOK: 1371-69 REF. DEED BOOK: 2696-665 TAX MAP: 0578030100100 PARTY CHIEF: KT DRAWN: KT
		SOUTH CAROLINA PROFESSIONAL LAND SURVEYOR No. 22747 K.W. TOLLISON	I HEREBY STATE THAT TO THE BEST OF MY KNOWLEDGE, INFORMATION, AND BELIEF, THIS SURVEY IS ACCORDANCE WITH THE REQUIREMENTS OF THE PROFESSIONAL LAND SURVEYING ACT, CHAPTER 45, TITLE 45, SECTION 45-2-10, OF THE CODE OF LAWS OF THE STATE OF SOUTH CAROLINA. I HAVE NOT BEEN ADVISED OF ANY UNRECORDED EASEMENTS, RIGHTS OF WAY, OR INTERESTS IN THE PROPERTY SURVEYED. THE PROPERTY IS SUBJECT TO ANY AND ALL EASEMENTS, RIGHTS OF WAY, AND INTERESTS OF RECORD OR NOT OF RECORD, SURFACE AND UNDERGROUND UTILITIES, AND I HAVE NOT BEEN ADVISED OF ANY UNRECORDED EASEMENTS, RIGHTS OF WAY, OR INTERESTS IN THE PROPERTY SURVEYED.
DATE: 11/24/2020 PROJECT NO.: 22608	PO Box 1084 Simpsonville, SC 29681-1084 Phone (864) 313-0192 info@kwtollison.com	PLS: KEVIN W. TOLLISON PLS NO.: 22747	No. Date Revision By