


March 8, 2020

JAMES W. JORDAN, et ux
 DEED
 CALLED 82.20 ACRES
 DATED JULY 11, 1974
 VOL. 223, PG. 828 D.R.H.C.


DENNIS M. LOONEY, et ux
 WARRANTY DEED w/VENDOR'S LIEN
 CALLED 36.40 ACRES
 JULY 26, 1984
 VOL. 259, PG. 644 D.R.H.C.

WILLIE THOMPSON, et ux
 WARRANTY DEED
 CALLED 26.0 ACRES
 DATED JULY 26, 1984
 VOL. 259, PG. 638 D.R.H.C.

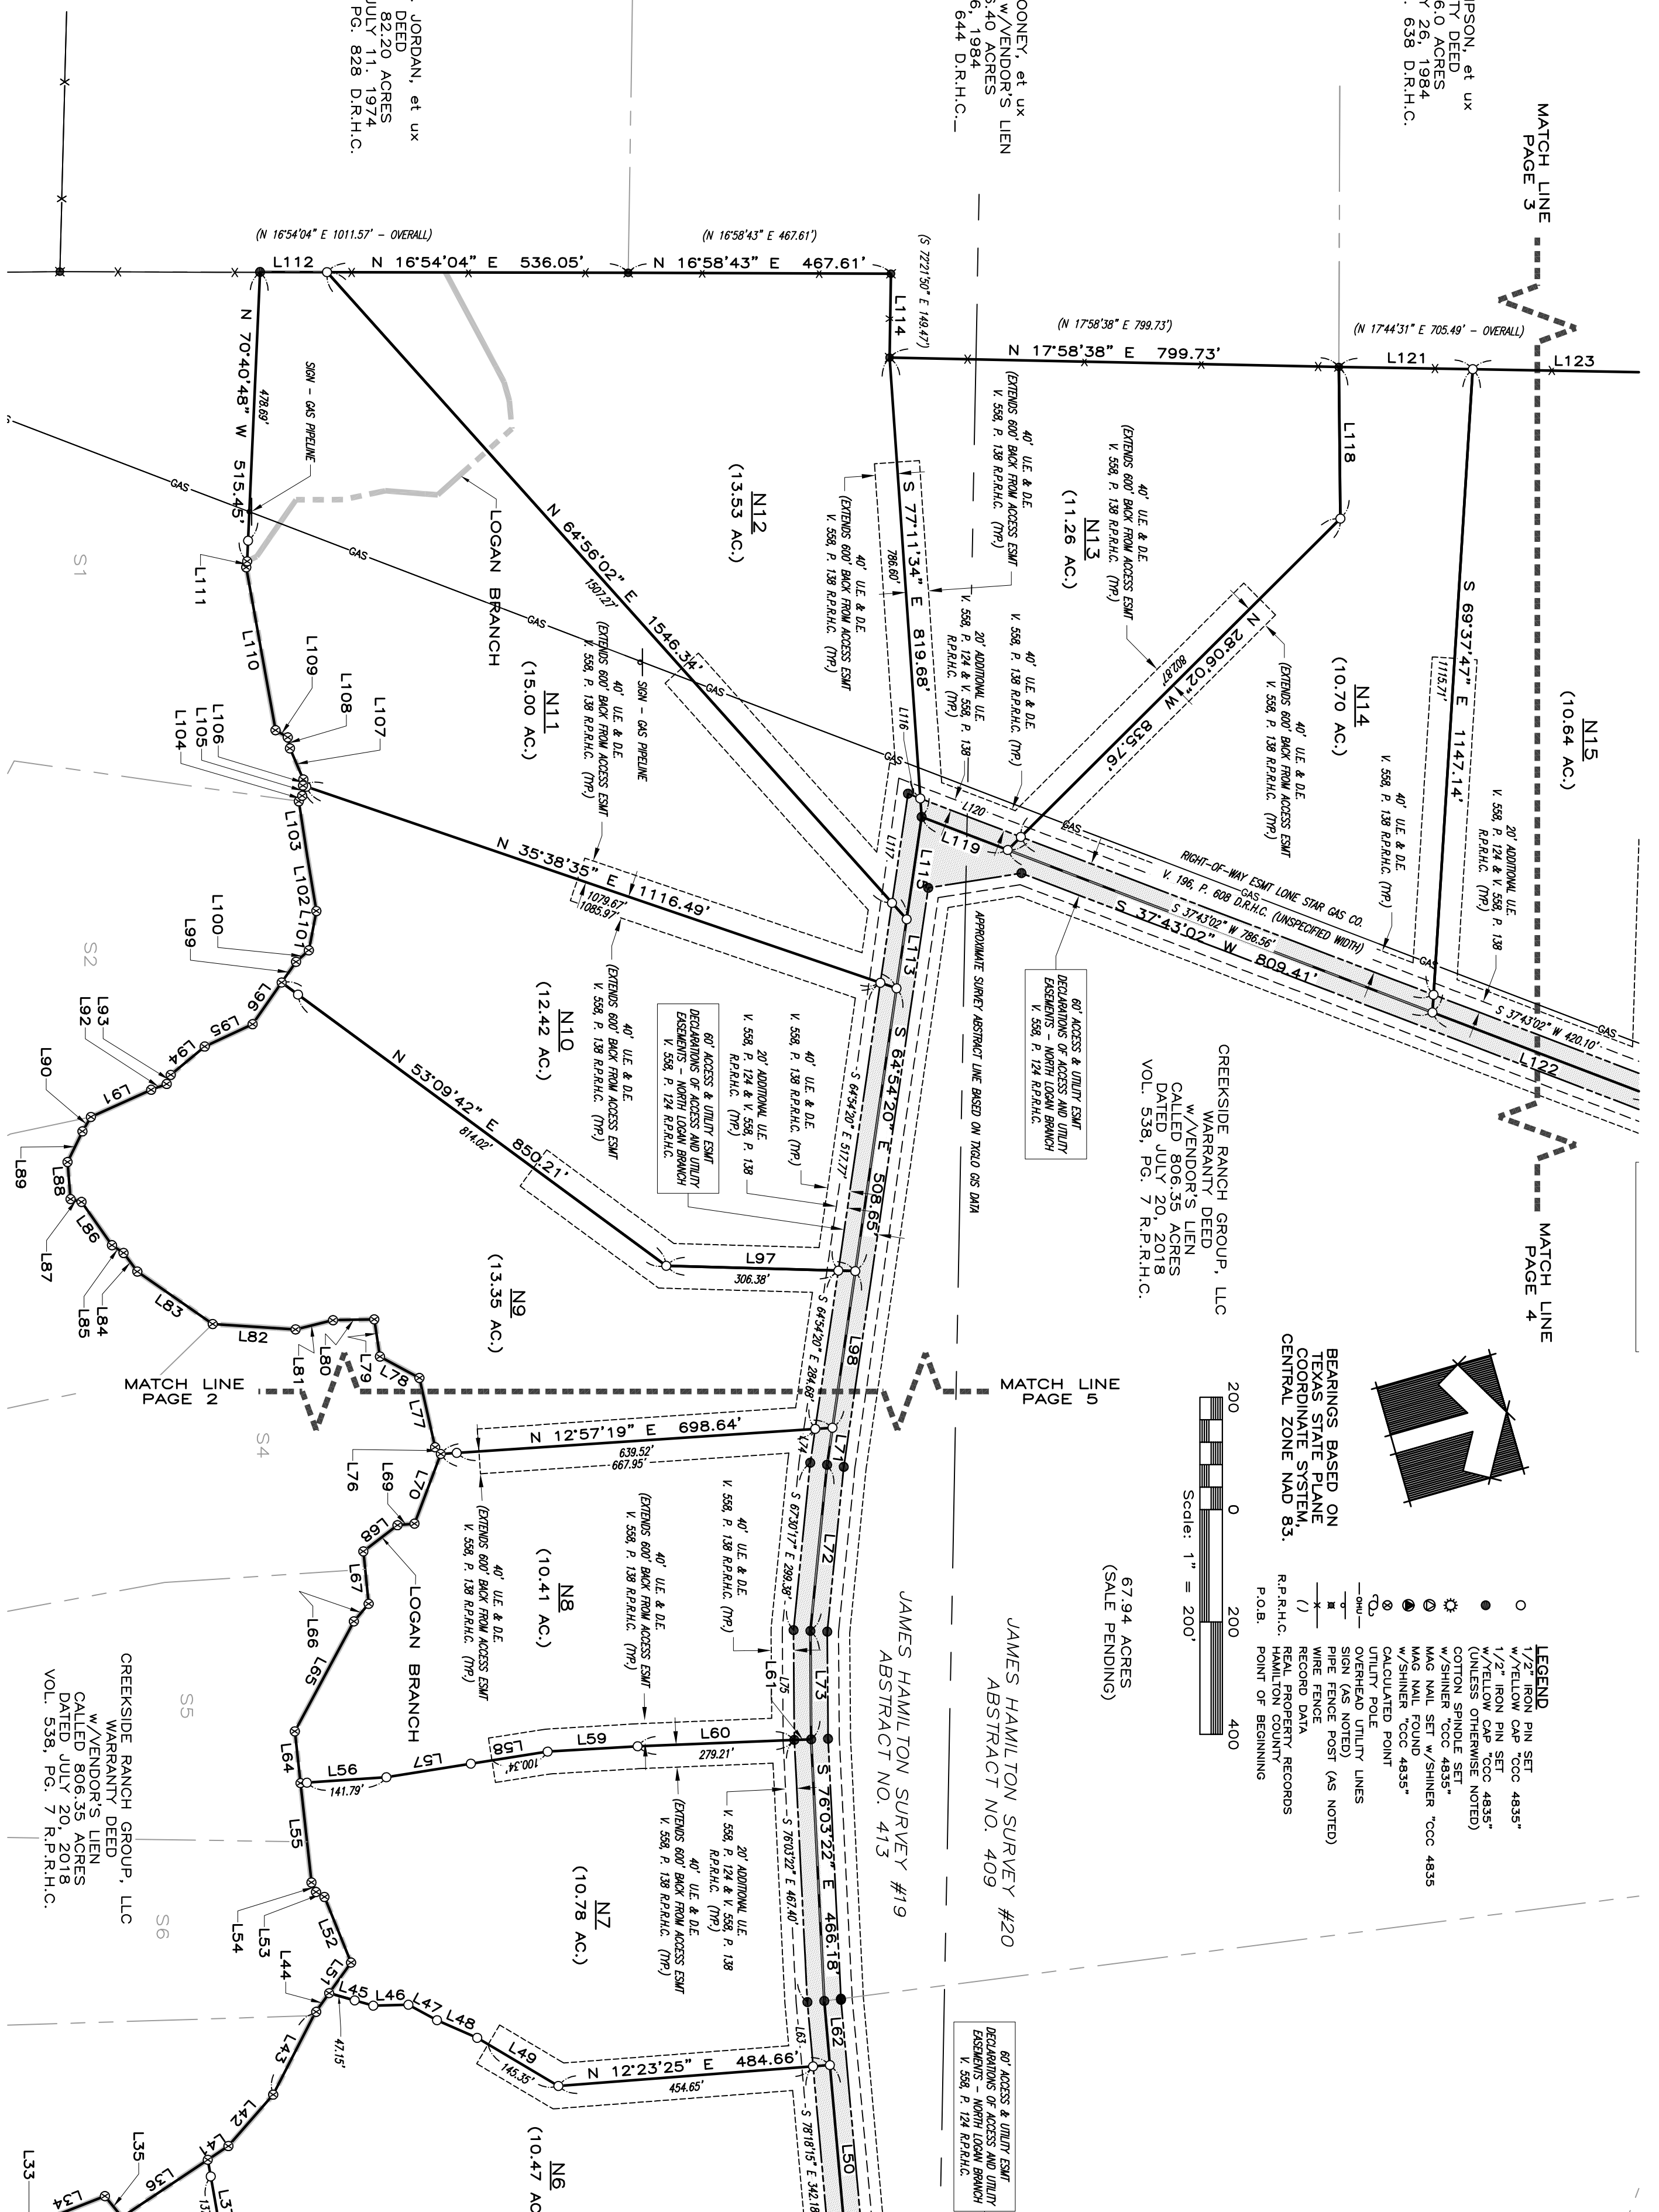

CREEKSIDE RANCH GROUP, LLC
 WARRANTY DEED
 CALLED 806.35 ACRES
 DATED JULY 20, 2018
 VOL. 538, PG. 7 R.P.R.H.C.

BEARINGS BASED ON
 TEXAS STATE PLANE
 COORDINATE SYSTEM,
 CENTRAL ZONE NAD 83.

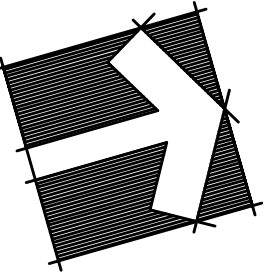

- LEGEND**
- 1/2" IRON PIN SET "CCC" 4835"
 - w/YELLOW CAP "CCC" 4835"
 - 1/2" IRON PIN SET
 - w/YELLOW CAP "CCC" 4835"
 - (UNLESS OTHERWISE NOTED)
 - COTTON SPINDLE SET
 - w/SHINER "CCC" 4835"
 - MAG NAIL FOUND w/SHINER "CCC" 4835"
 - w/SHINER "CCC" 4835"
 - UNCALCULATED POINT
 - OVERHEAD UTILITY LINES
 - SIGN (AS NOTED)
 - PIPE FENCE POST (AS NOTED)
 - WIRE FENCE
 - RECORD DATA
 - REAL PROPERTY RECORDS
 - R.P.R.H.C. HAMILTON COUNTY
 - P.O.B. POINT OF BEGINNING

67.94 ACRES
 (SALE PENDING)

JAMES HAMILTON SURVEY #20
 ABSTRACT NO. 409

JAMES HAMILTON SURVEY #19
 ABSTRACT NO. 413

CREEKSIDE RANCH GROUP, LLC
 WARRANTY DEED
 CALLED 806.35 ACRES
 DATED JULY 20, 2018
 VOL. 538, PG. 7 R.P.R.H.C.

Exhibit to Accompany Field Note Descriptions of
 TRACTS N-1 through N-32
NORTH LOGAN BRANCH
 AN UNRECORDED SUBDIVISION IN HAMILTON COUNTY, TEXAS

JOB No.: 180606-e-w
 DRAWN: AEN
 F.C.: DBB/DB
 PAGE 3 OF 5

TRIPLE C SURVEYING CO.
 P.O. Box 544 - Lampasas, Texas 76650
 (512) 845-5440
 email: admin@triplesurveying.com
 www.triplesurveying.com Firm No. 101933916