



DEC. = 92°51' WEST
SPENCER, W.V. 1995

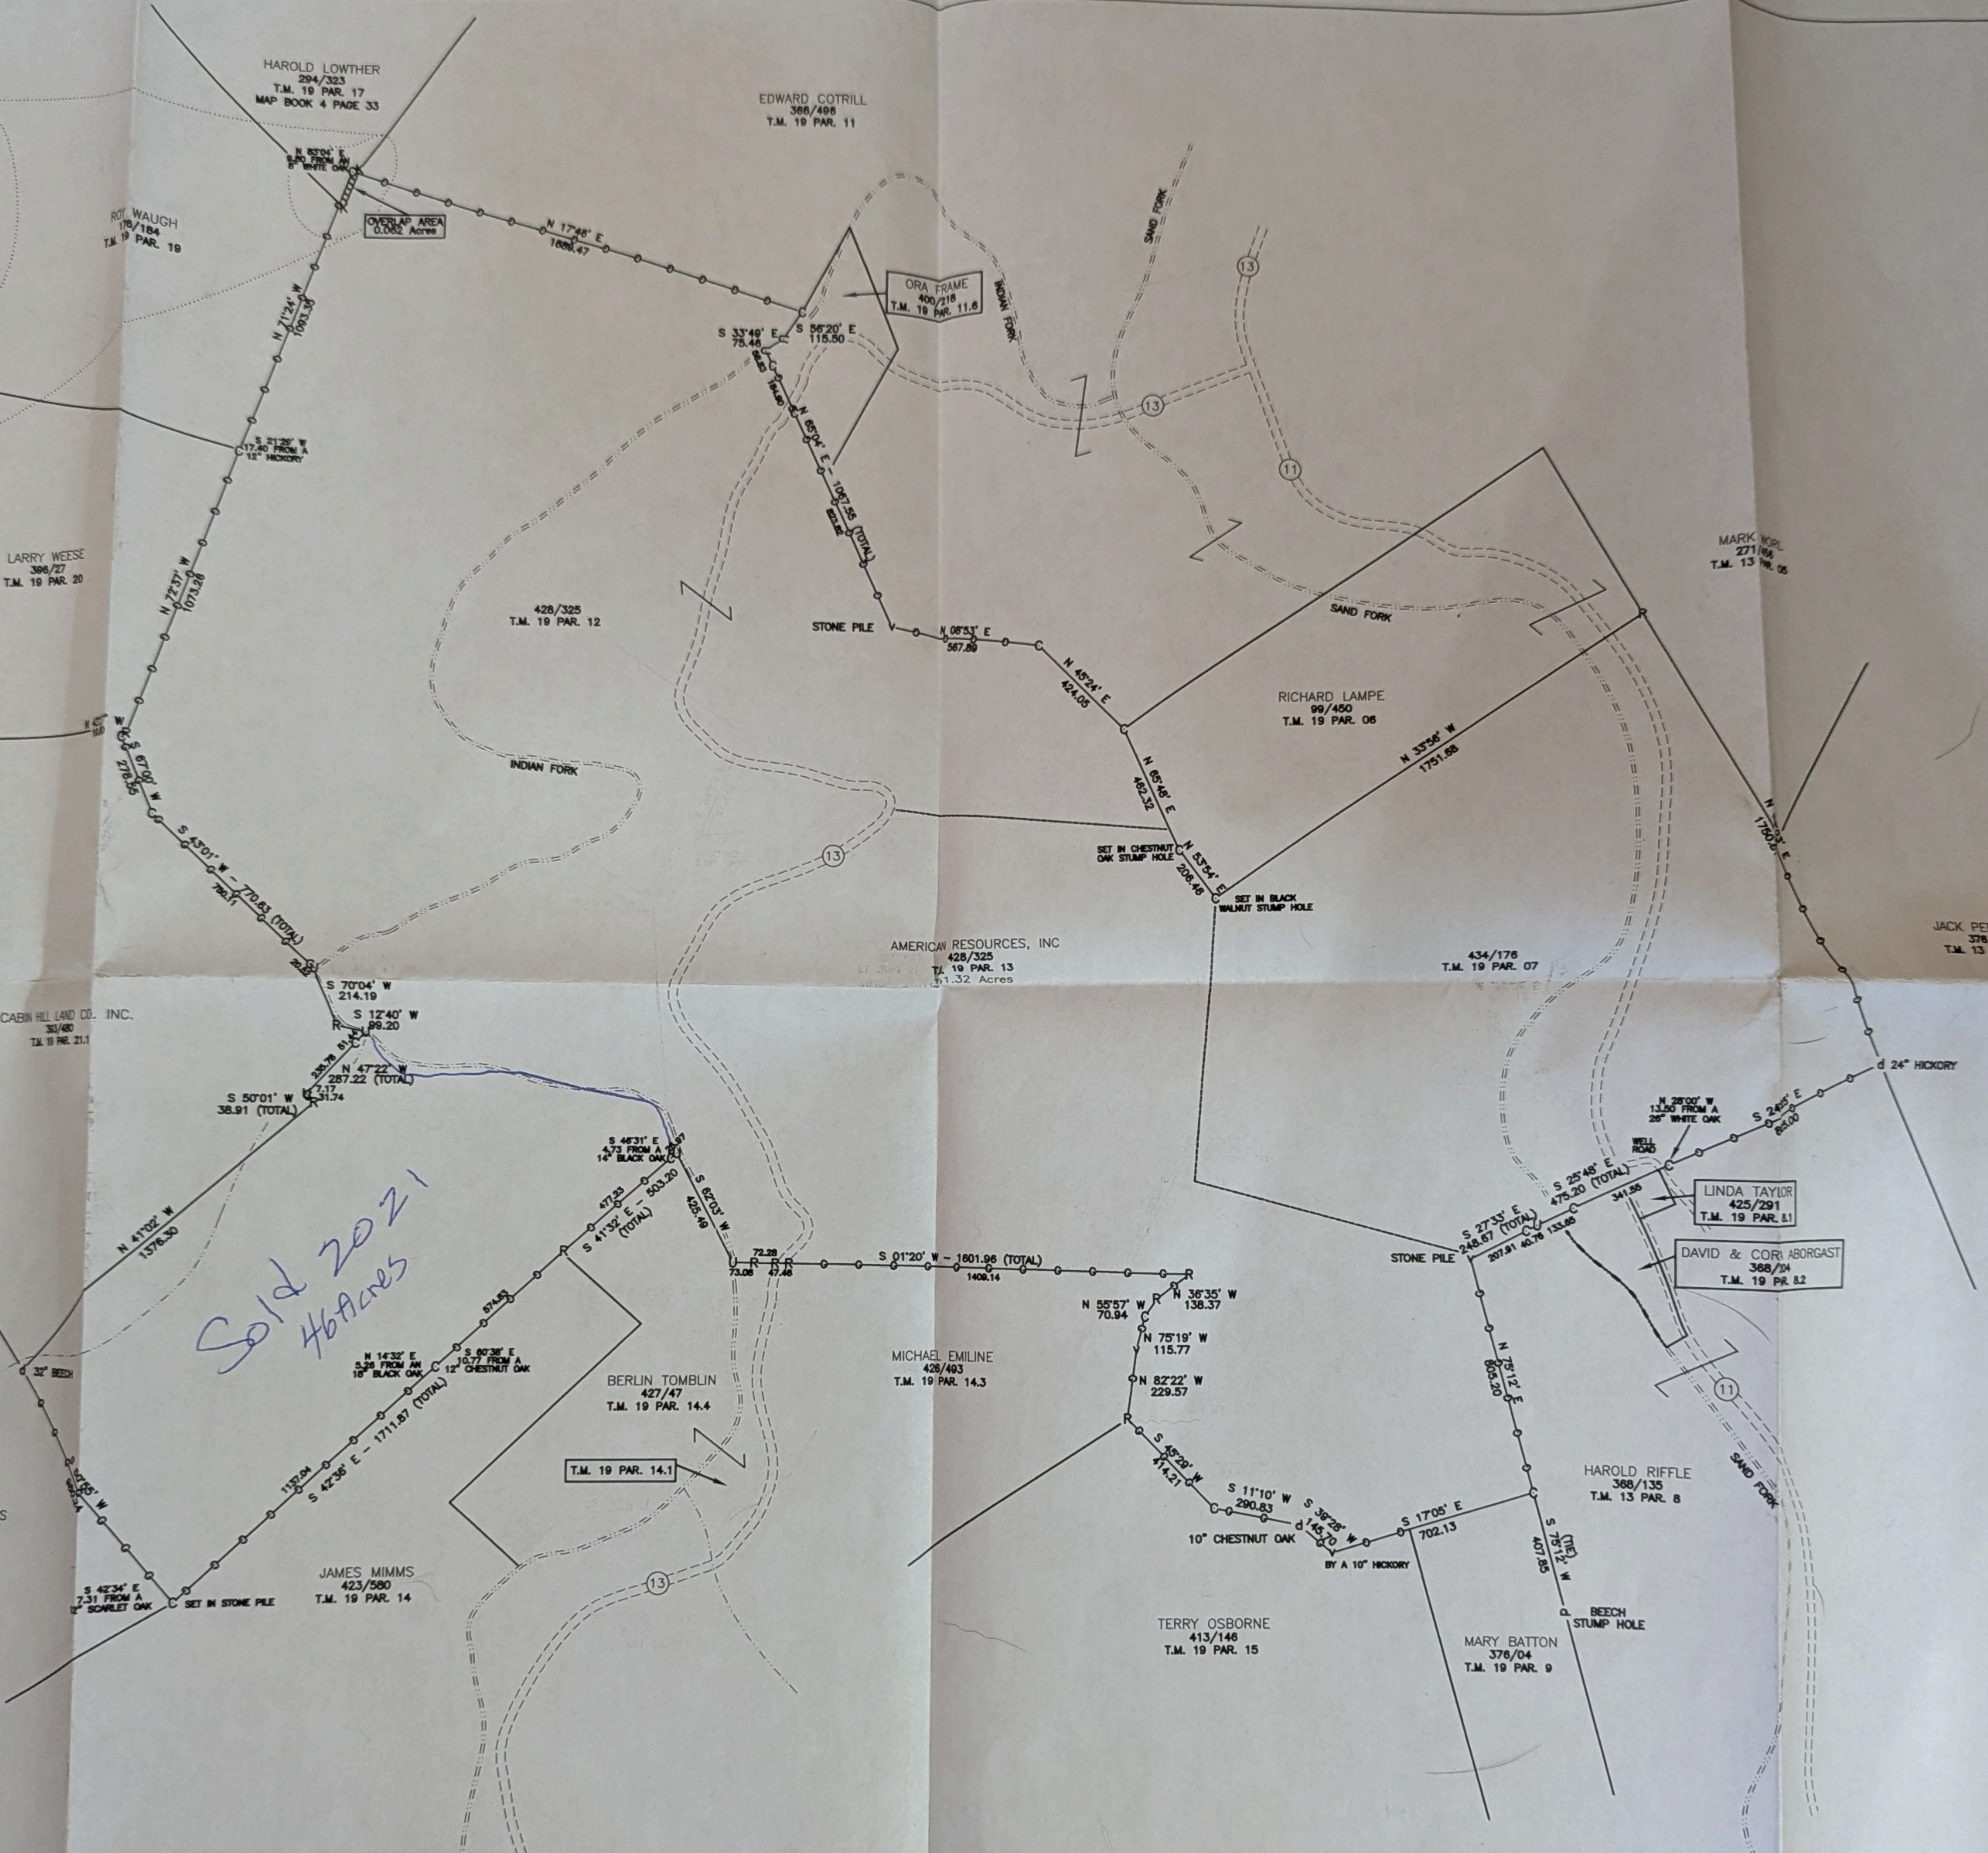

*Sold 2021
46 Acres*

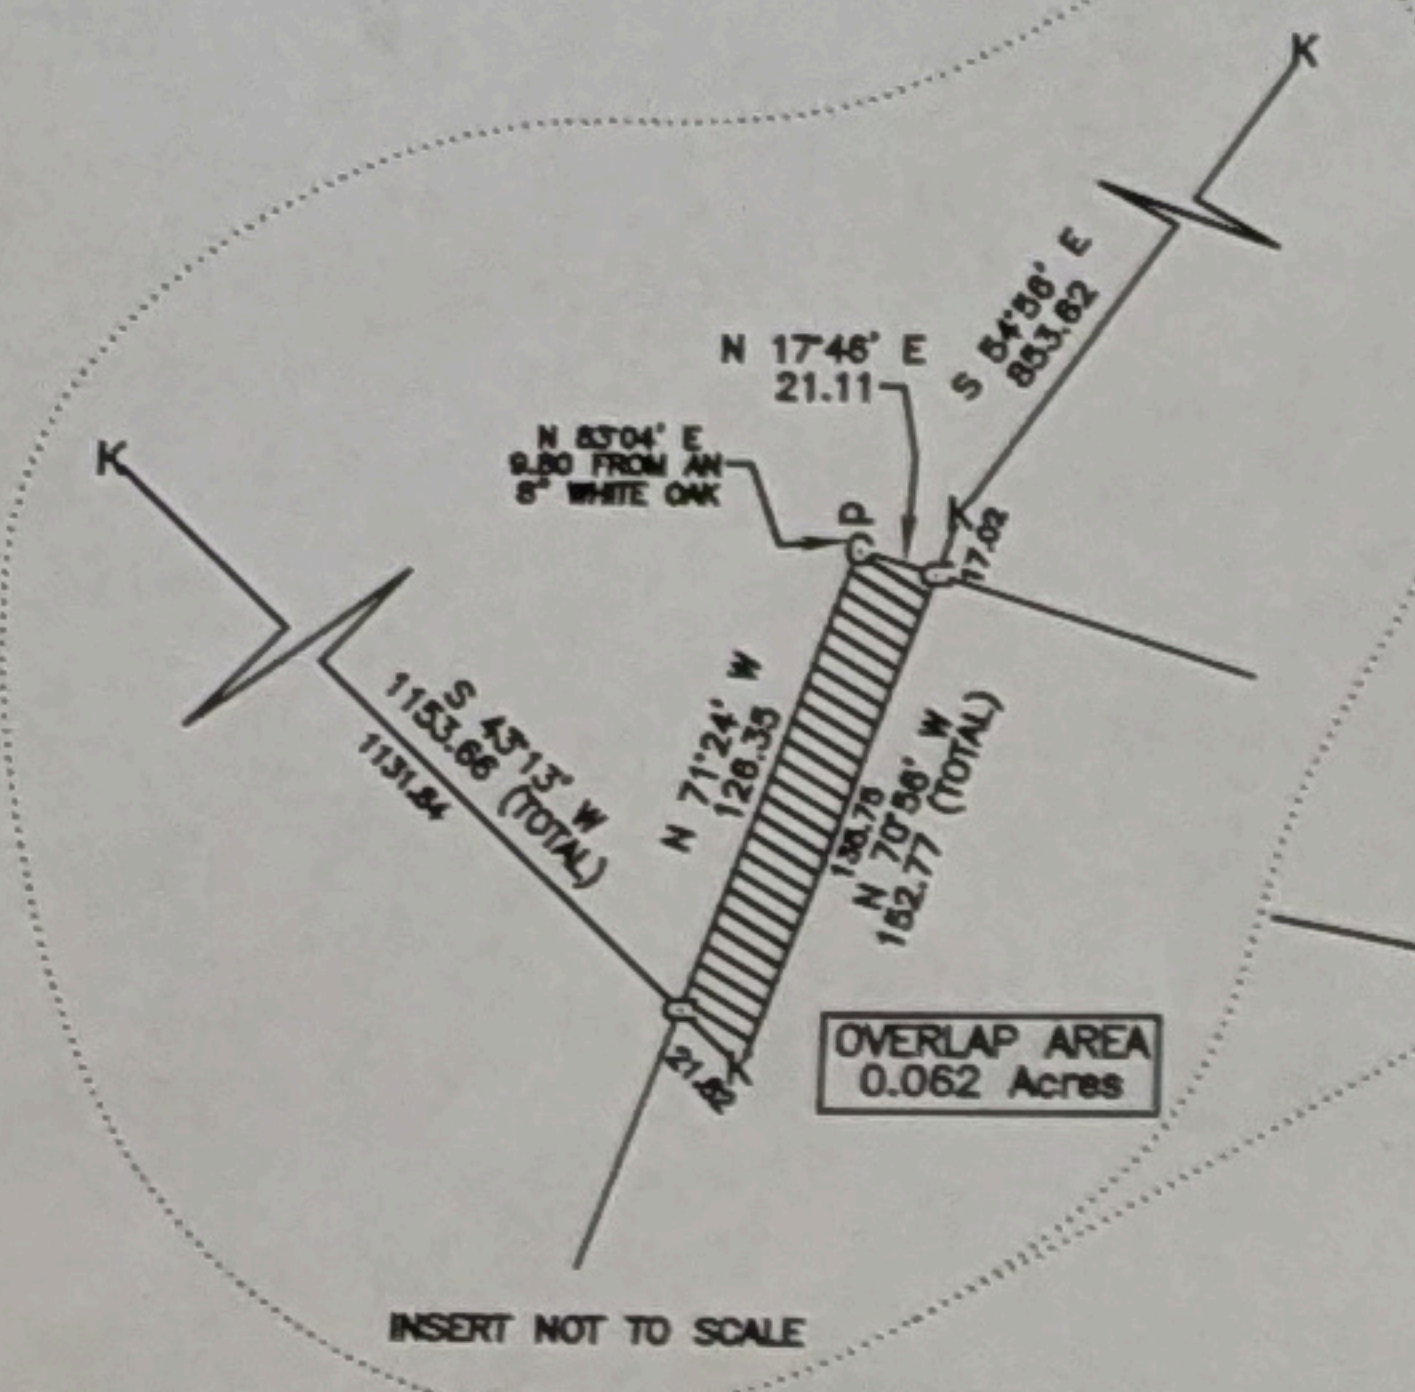

APPROVED BY
477 ARNOLDSBURG RD.
SPENCER, WV
PHONE: 927-5989
FAX: 927-5989

- LEGEND
- C 1/2" IRON ROD SET
 - K IRON ROD FOUND
 - U CALCULATED POINT
 - R IRON PIPE FOUND
 - V STONE
 - H FENCE POST
 - TRACT LINE
 - FENCE

PREPARED FOR AMERICAN RESOURCES, INC		
DISTRICT	COUNTY	STATE
GLENNVILLE	GILMER	WV
FIELD WORK BY: JASON ELLIOTT	DATE: 03-43	SCALE: 1"=300'
DRAWN BY: J. SWISHER	REVISION DATE:	JOB NO. 03-43