


PLAT OF 410.364 ACRES OF LAND IN THE 47TH G.M.D. OF BULLOCH COUNTY, GEORGIA - THE PROPERTY OF ESTATE OF WILLIAM ALEXANDER BRANNEN

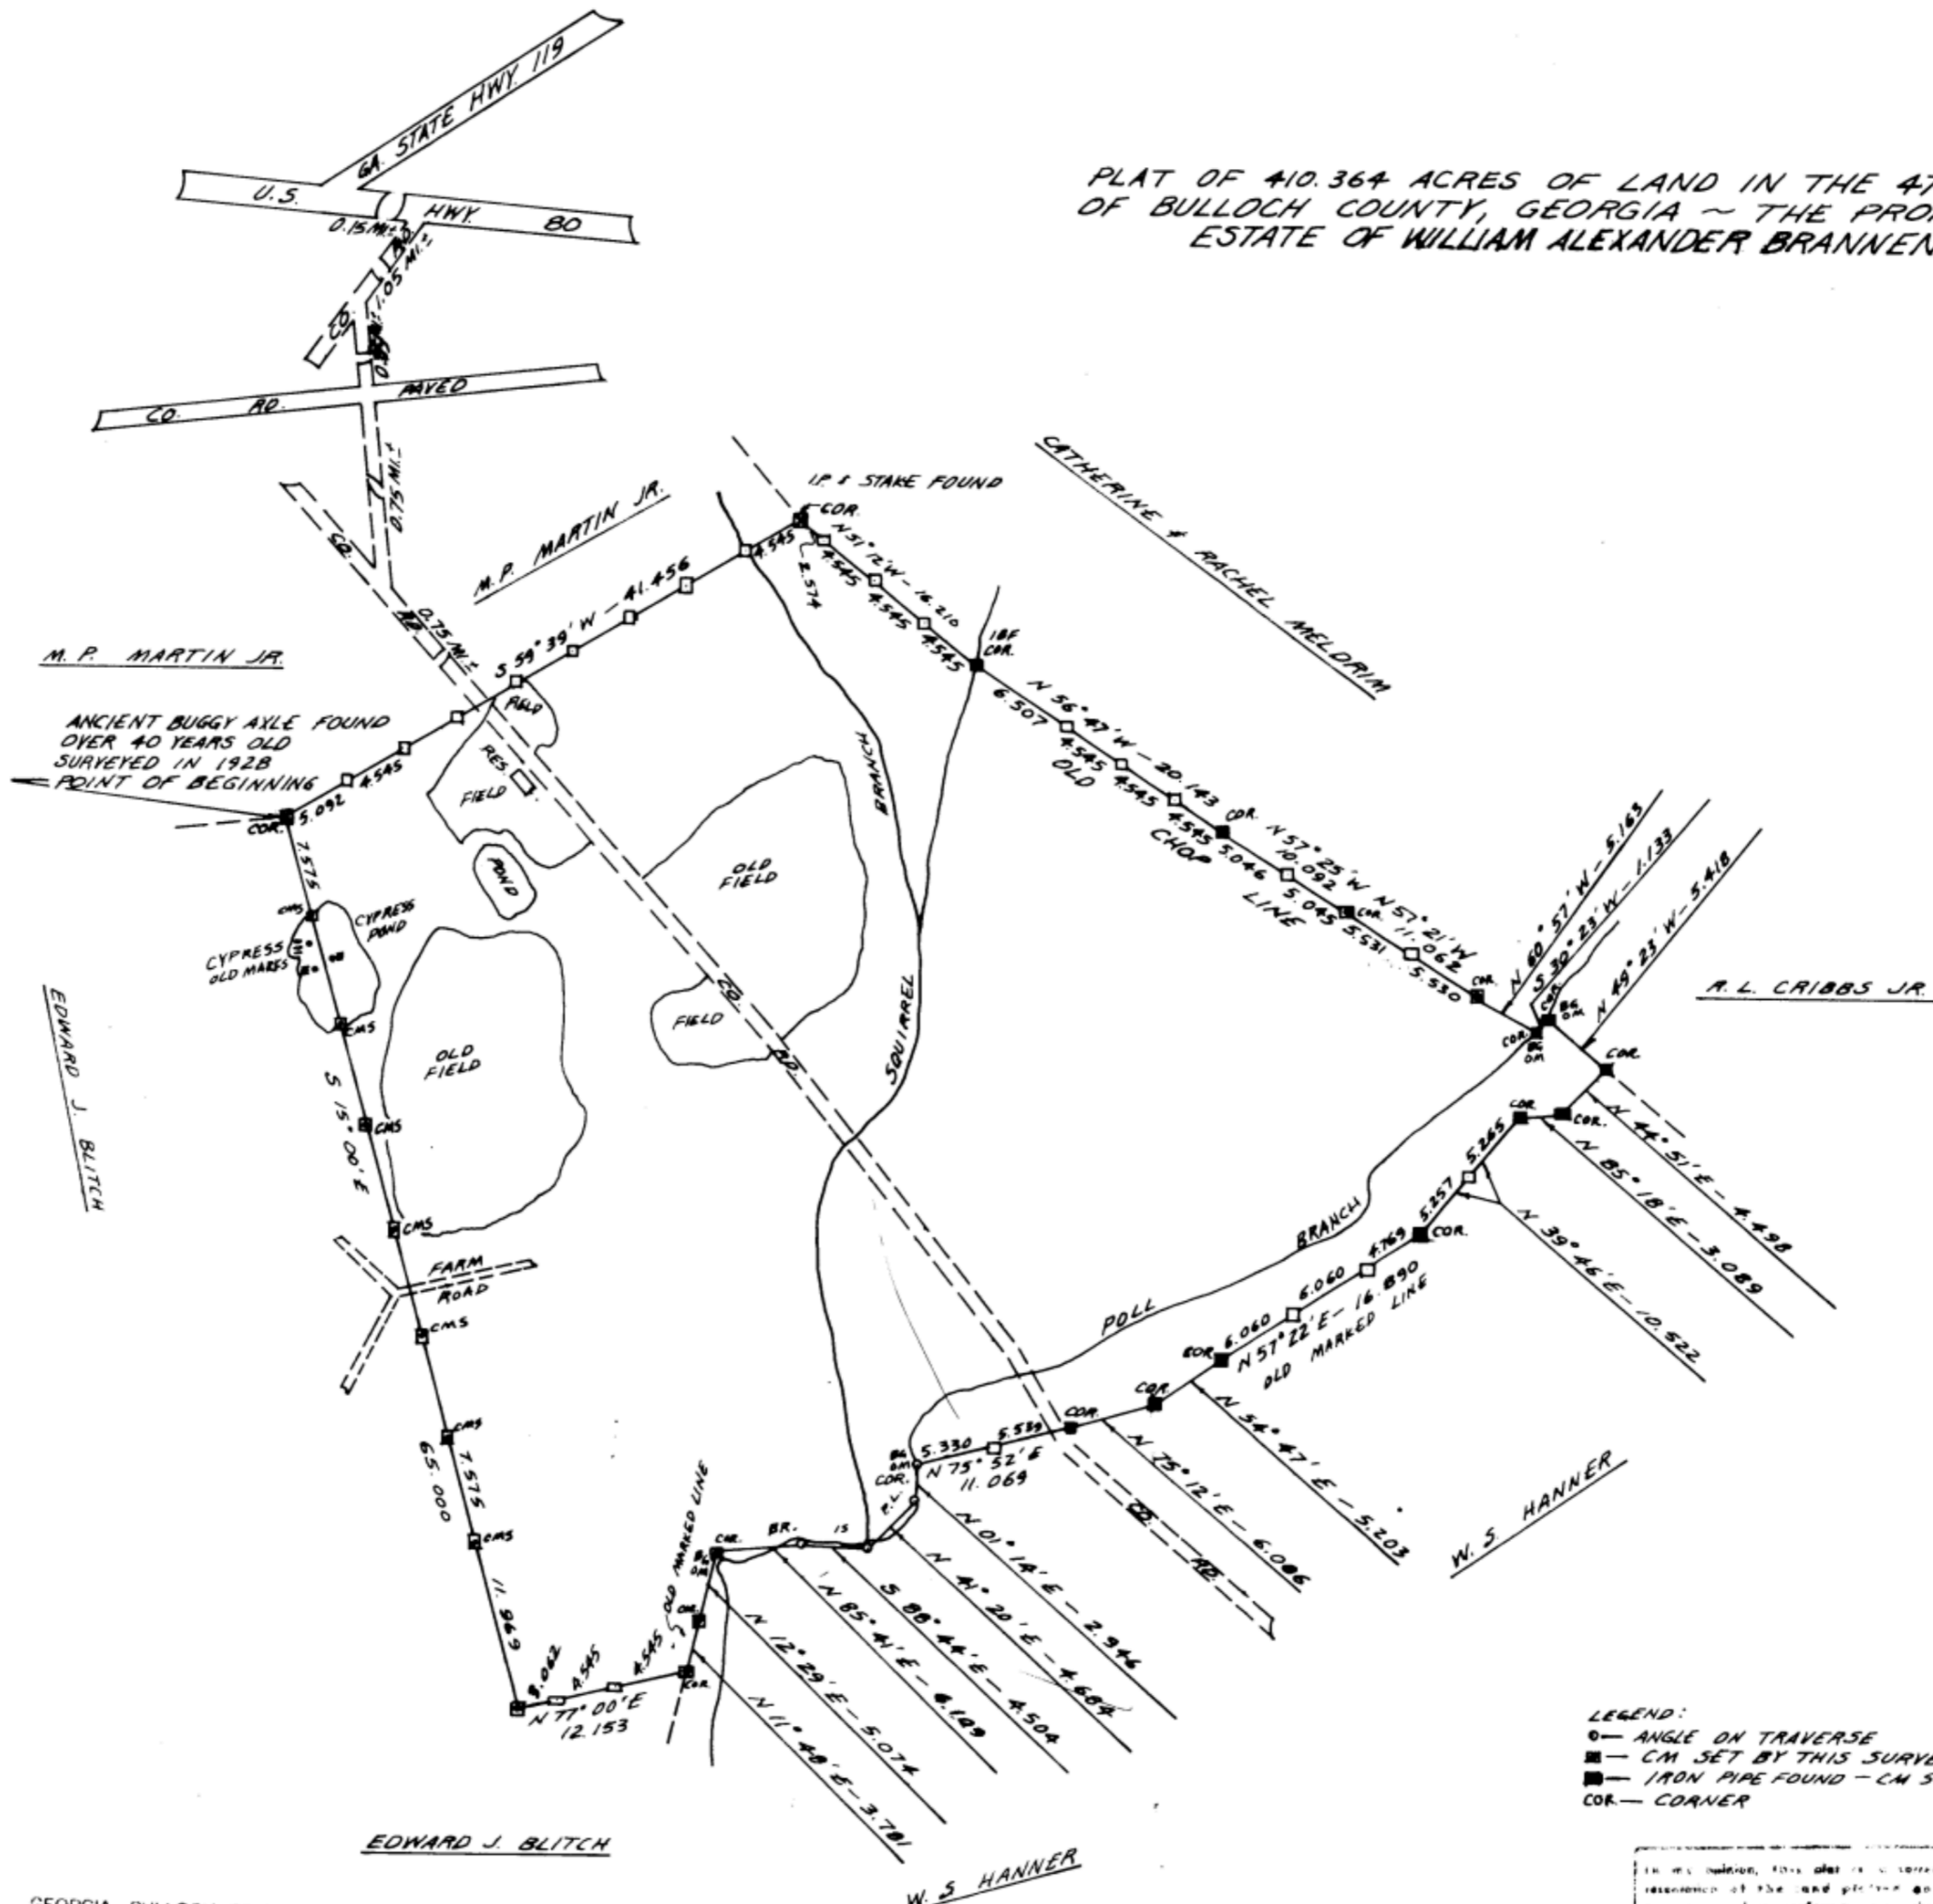

LEGEND:
 ○ - ANGLE ON TRAVERSE
 ■ - CM SET BY THIS SURVEY
 ▲ - IRON PIPE FOUND - CM SET ALONG SIDE
 COR - CORNER

In my opinion, this plat is a correct representation of the land platted and has been prepared in conformity with the minimum standards and requirements of law.

GEORGIA, BULLOCH COUNTY
 Office of Clerk Superior Court
 This is to certify that the within instrument was filed on the 2 day of December 19 77 at 12:00 o'clock P.M., and duly recorded on the 2 day of December 19 77 at 16 o'clock P.M. Record No. 16
 Page 35
 J. D. McCleod
 CLERK BULLOCH SUPERIOR COURT

FIELD SURVEY, ERROR OF CLOSURE & AREA CALCULATION BY R. L. SCREWS UNDER DIRECTION OF

J. J. McLeod
 SURVEYOR
 GA. REG. 433



NOV. 7, 1977
 SCALE: 1" = 10 CHAINS