


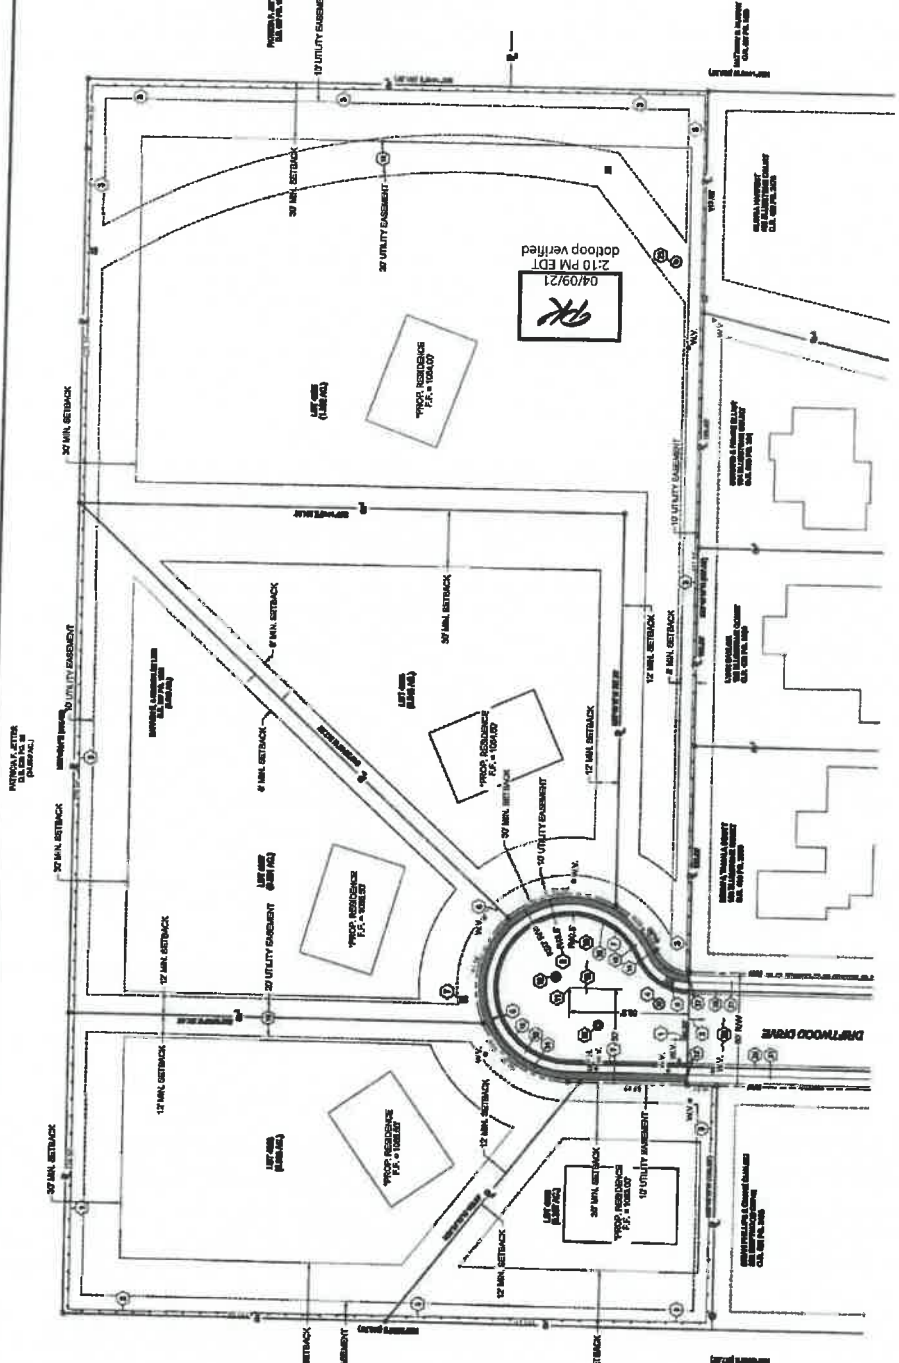

- 20 SITE LAYOUT PLAN REVISIONS**
1. REVISION




- GENERAL NOTES**
1. VERIFY ALL UTILITIES AND SETBACKS BEFORE CONSTRUCTION.

MMA Mote & Associates
 Engineering, Listed Surveyors
 214 W. Park & Commerce, 101 East - 857462701 - www.mmaassociates.com

**SITE LAYOUT PLAN
 AUTUMNWOOD ESTATES SECTION II PHASE 4
 DARREN LEIS**

PROJECT: LOT LINE AND STORM DRAINAGE CHANGES
 APPROVED BY CITY OF GREENWICH RESOLUTION

PROJECT NO. 0615080119 SCALE: AS SHOWN DATE: 06/07/20
 DRAWN: CSM CHECKED: JMT DATE: 04/07/21 SHEET NO. 2 OF 11

